


NOTE: CHAINAGES SHOWN ARE ALONG S. R. OF PANDORA AVE.

PANDORA AVENUE (WEST)

SEWER SERVICE INFORMATION			
ADDRESS	SIZE	R. DIST	JUNCTION TIE
1195 PANDORA AVE	RESIDENTIAL	1.0	WEL HSE
1220 PANDORA AVE	RESIDENTIAL	1.30	E 1ST MH W STARLIGHT
1249 PANDORA AVE	RESIDENTIAL	2.4	WEL HSE
1250 PANDORA AVE	RESIDENTIAL	46.10	E 2ND MH W STARLIGHT
1251 PANDORA AVE	RESIDENTIAL	67.0	E 2ND MH W STARLIGHT
1262 PANDORA AVE	RESIDENTIAL	8.3	WEL HSE
1486 REGENT AVE	COMMERCIAL	23.30	E 2ND MH W STARLIGHT
		6.4	EWL HSE
		45.40	E 2ND MH W STARLIGHT
		18.90	WEL BLDG
		105.2	E 1ST MH E REGENT

FOR CONSTRUCTION NOTES  
SEE DRAWING 05533

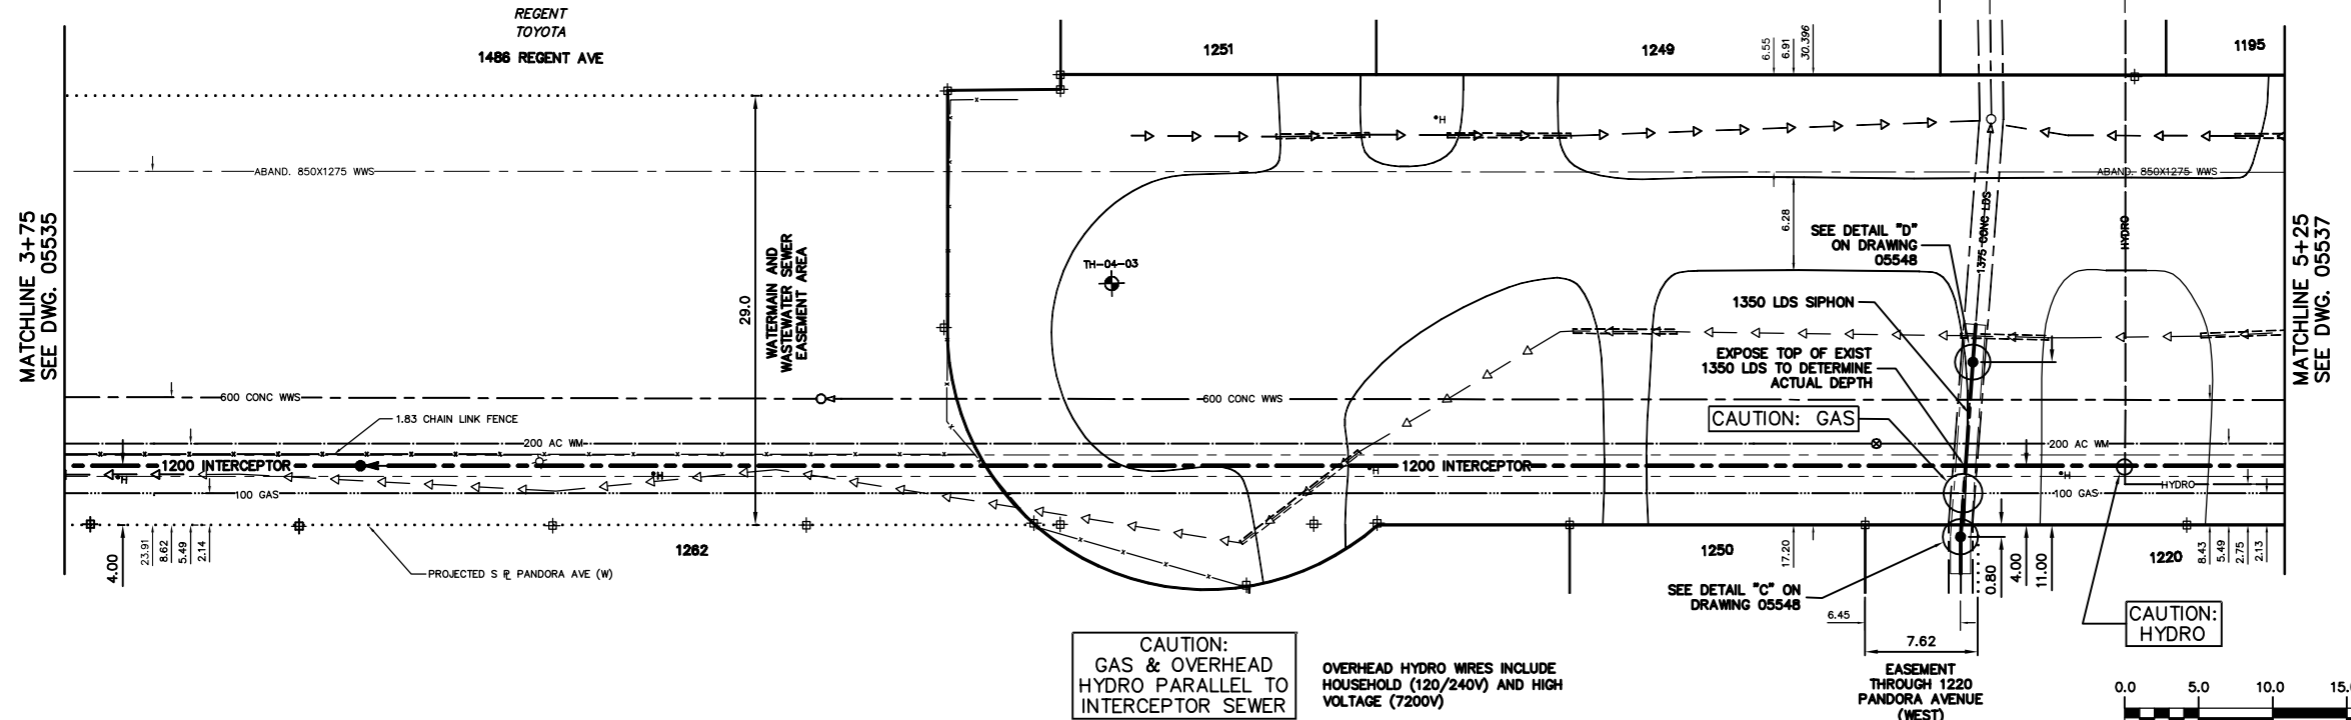

**METRIC**  
WHOLE NUMBERS INDICATE MILLIMETRES  
DECIMALIZED NUMBERS INDICATE METRES

**WARNING**  
IF POWER EQUIPMENT OR EXPLOSIVES ARE TO BE USED FOR EXCAVATION ON THIS PROJECT THE CONTRACTOR LOCATION OF EXCAVATION.  
1) NOTIFY THE GAS COMPANY OF THE PROPOSED LOCATION OF EXCAVATION.  
2) TAKE PRECAUTION TO AVOID DAMAGE TO GAS COMPANY INSTALLATIONS.  
SEE PROVINCIAL REGULATION 210/72 FOR DETAILS

200 WM	WATERMAIN	200 WM	SL, HYDRO	150 WM	WATERMAIN	150 WM
⊕	HYDRANT	⊕	MTS	⊕	HYDRANT	⊕
⊙	VALVE	⊙	TRAFFIC SIGNALS	⊙	VALVE	⊙
525 LDS	LAND DRAINAGE SEWER	525 LDS	GAS	50 GAS	300 LDS	LAND DRAINAGE SEWER
375 WWS	WASTEWATER SEWER	375 WWS	SURVEY BAR	250 WWS	WASTEWATER SEWER	250 WWS
○	MANHOLE	●	FENCE	⊕	PROFILE	
□	CATCH BASIN	⊕	POLE - HYDRO, MTS	⊕	GROUND ABOVE PIPE	
▽	CURB INLET	▽	CURB STOP	⊕	⊕ DITCH (NORTH & WEST)	
⊕	JUNCTIONS	⊕	GUY ANCHOR	⊕	⊕ DITCH (SOUTH & EAST)	
⊕	CULVERT	⊕	LIGHT STANDARD			
⊕	ANODE	⊕	TREE			
EXISTING	LEGEND-PLAN	PROPOSED	EXISTING	LEGEND-PLAN	PROPOSED	EXISTING
				LEGEND-PROFILE	PROPOSED	

LOCATION APPROVED UNDERGROUND STRUCTURES

SUPV. U/G STRUCTURES COMMITTEE DATE

NOTE:  
LOCATION OF UNDERGROUND STRUCTURES AS SHOWN ARE BASED ON THE BEST INFORMATION AVAILABLE BUT NO GUARANTEE IS GIVEN THAT ALL EXISTING UTILITIES ARE SHOWN OR THAT THE GIVEN LOCATIONS ARE EXACT. CONFIRMATION OF EXISTENCE AND EXACT LOCATION OF ALL SERVICES MUST BE OBTAINED FROM THE INDIVIDUAL UTILITIES BEFORE PROCEEDING WITH CONSTRUCTION.

**CITY OF WINNIPEG**  
WATER AND WASTE  
ENGINEERING DIVISION

DESIGNED BY SC CHECKED BY TW  
DRAWN BY CJH APPROVED BY KZ

HOR. SCALE 1:250  
VERTICAL 1:50

RELEASED FOR CONSTRUCTION

DATE 2005 03 31

ENGINEER'S SEAL

ORIGINAL SIGNED BY K.R. ZUREK 05/03/31

BID OPPORTUNITY: 93-2005  
PLOT DATE: 2005 04 12

**THE CITY OF WINNIPEG**  
WATER AND WASTE DEPARTMENT

NORTHEAST INTERCEPTOR  
STAGE VII  
**PANDORA AVENUE (WEST)**  
172 m W OF W<sub>R</sub> STARLIGHT DRIVE TO  
22 m W OF W<sub>R</sub> STARLIGHT DRIVE

SHEET 4 OF 18  
CITY DRAWING NUMBER 05536