


NOTE: CHAINAGES SHOWN ARE ALONG S. R. OF PANDORA AVE.

PANDORA AVENUE (WEST)

SEWER SERVICE INFORMATION			
ADDRESS	SIZE	R DIST	JUNCTION TIE
1195 PANDORA AVE	1.0 WEL HSE		
RESIDENTIAL	1.30 E 1ST MH W STARLIGHT		
1220 PANDORA AVE	NO SERVICE INFORMATION		
RESIDENTIAL			
1249 PANDORA AVE	2.4 WEL HSE		
RESIDENTIAL	46.10 E 2ND MH W STARLIGHT		
1250 PANDORA AVE	2.5 WEL HSE		
RESIDENTIAL	67.0 E 2ND MH W STARLIGHT		
1251 PANDORA AVE	8.3 WEL HSE		
RESIDENTIAL	23.30 E 2ND MH W STARLIGHT		
1262 PANDORA AVE	6.4 EWL HSE		
RESIDENTIAL	45.40 E 2ND MH W STARLIGHT		
1486 REGENT AVE	18.90 WEL BLDG		
COMMERCIAL	105.2 E 1ST MH E REGENT		

FOR CONSTRUCTION NOTES SEE DRAWING 05533

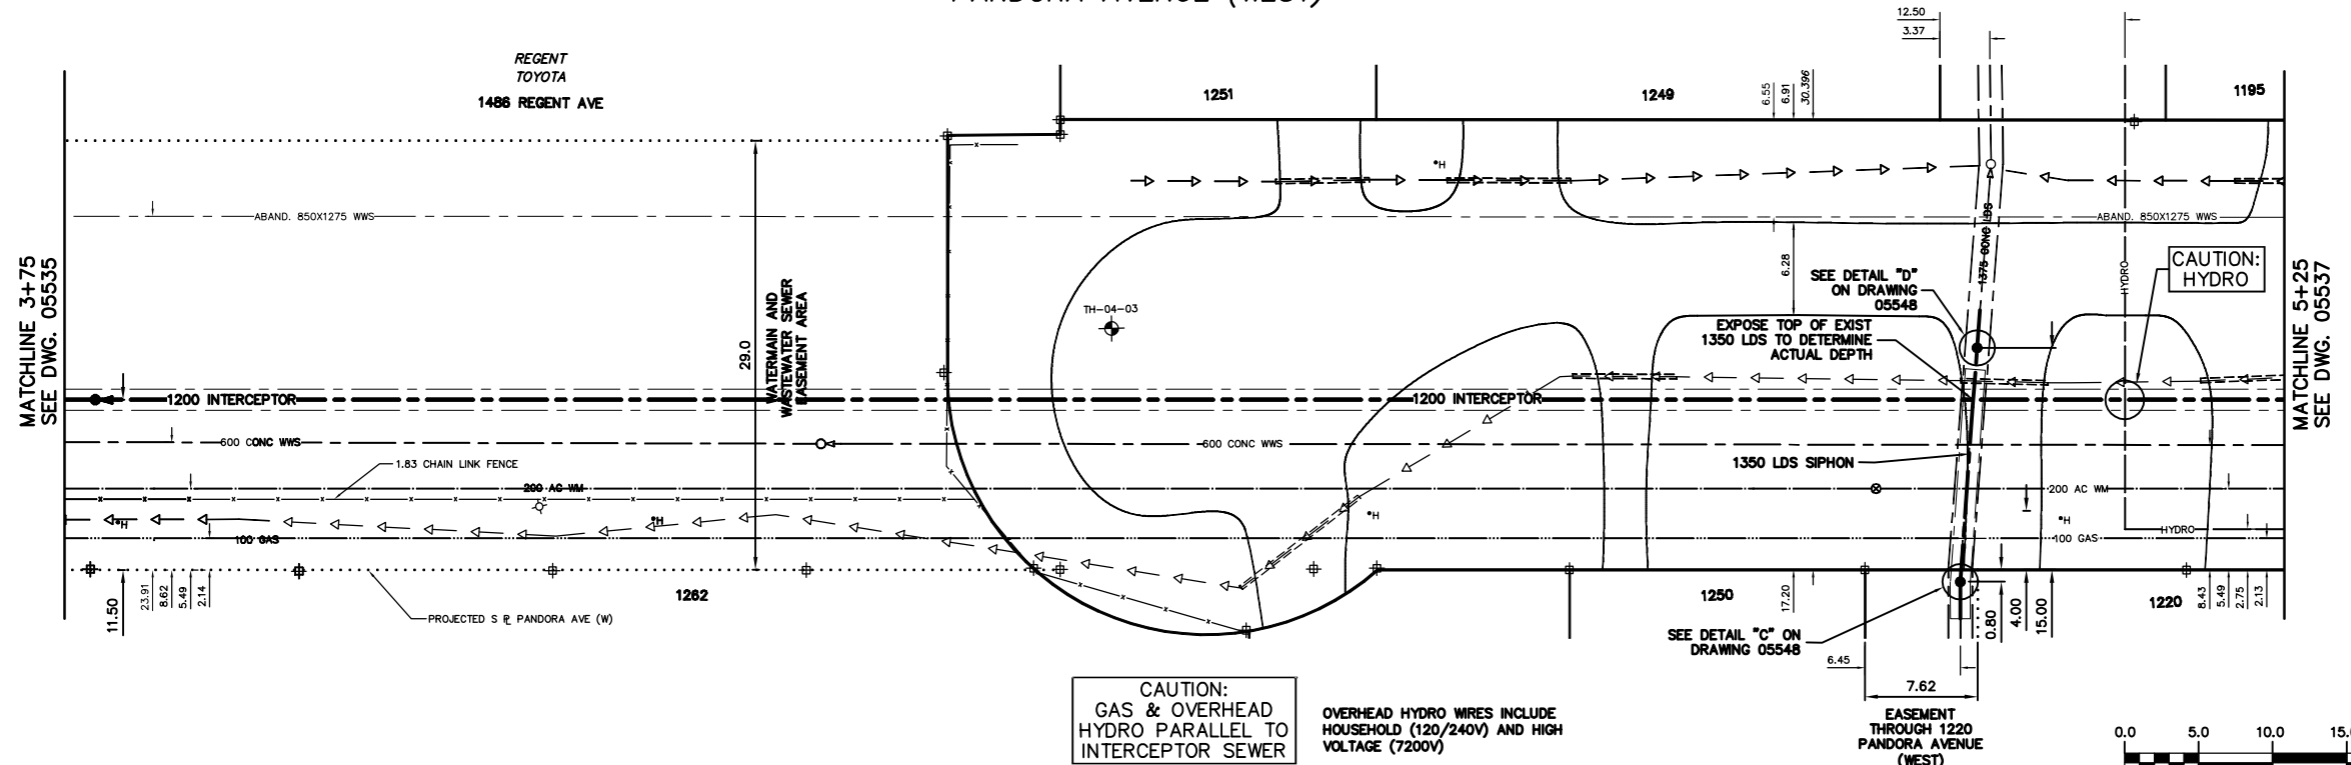

METRIC
WHOLE NUMBERS INDICATE MILLIMETRES
DECIMALIZED NUMBERS INDICATE METRES

WARNING
IF POWER EQUIPMENT OR EXPLOSIVES ARE TO BE USED FOR EXCAVATION ON THIS PROJECT THE CONTRACTOR
1) NOTIFY THE GAS COMPANY OF THE PROPOSED LOCATION OF EXCAVATION.
2) TAKE PRECAUTION TO AVOID DAMAGE TO GAS COMPANY INSTALLATIONS.
SEE PROVINCIAL REGULATION 210/72 FOR DETAILS

200 WM	WATERMAIN	200 WM	SL, HYDRO	150 WM	WATERMAIN	150 WM
⊕	HYDRANT	⊕	MTS	⊕	HYDRANT	⊕
⊙	VALVE	⊙	TRAFFIC SIGNALS	⊙	VALVE	⊙
525 LDS	LAND DRAINAGE SEWER	525 LDS	GAS	300 LDS	LAND DRAINAGE SEWER	300 LDS
375 WWS	WASTEWATER SEWER	375 WWS	SURVEY BAR	250 WWS	WASTEWATER SEWER	250 WWS
○	MANHOLE	○	FENCE	⊕	PROFILE	⊕
□	CATCH BASIN	□	POLE - HYDRO, MTS	⊕	GROUND ABOVE PIPE	⊕
▽	CURB INLET	▽	CURB STOP	⊕	⊕ DITCH (NORTH & WEST)	⊕
⊕	JUNCTIONS	⊕	GUY ANCHOR	⊕	⊕ DITCH (SOUTH & EAST)	⊕
⊕	CULVERT	⊕	LIGHT STANDARD			
⊕	ANODE	⊕	TREE			
EXISTING	LEGEND-PLAN	PROPOSED	EXISTING	LEGEND-PLAN	PROPOSED	EXISTING
				LEGEND-PROFILE	PROPOSED	

LOCATION APPROVED UNDERGROUND STRUCTURES	B.M. ELEV.	FIELD BOOK #
SUPV. U/G STRUCTURES COMMITTEE		
DATE		
NOTE:		
LOCATION OF UNDERGROUND STRUCTURES AS SHOWN ARE BASED ON THE BEST INFORMATION AVAILABLE BUT NO GUARANTEE IS GIVEN THAT THE GIVEN LOCATIONS ARE EXACT. CONFIRMATION OF EXISTENCE AND EXACT LOCATION OF ALL SERVICES MUST BE OBTAINED FROM THE INDIVIDUAL UTILITIES BEFORE PROCEEDING WITH CONSTRUCTION.		
NO.	REVISIONS	DATE
2.)	MH3 TO MH9 ALIGNMENT & INVERT CHANGES	05.04.13 KZ
1.)	REVISION - ADDED MH NUMBERS	05.04.11 SC

CITY OF WINNIPEG
WATER AND WASTE
ENGINEERING DIVISION

DESIGNED BY SC
CHECKED BY TW

DRAWN BY CJH
APPROVED BY KZ

HOR. SCALE 1:250
VERTICAL 1:50

RELEASED FOR CONSTRUCTION

DATE 2005 03 31

ENGINEER'S SEAL

ORIGINAL SIGNED BY K.R. ZUREK 05/03/31

BID OPPORTUNITY: 93-2005

PLOT DATE: 2005 04 14

FILENAME : 05533_to_05548_05561_D-8680.dwg

THE CITY OF WINNIPEG
WATER AND WASTE DEPARTMENT

NORTHEAST INTERCEPTOR
STAGE VII
PANDORA AVENUE (WEST)
172 m W OF W_R STARLIGHT DRIVE TO
22 m W OF W_R STARLIGHT DRIVE

SHEET 4 OF 18
CITY DRAWING NUMBER 05536