



1 ROOFING DETAIL @ CONC TEE (W/O TOPPING)
WB-B0402 1 : 10


CONSTRUCTION NOTE:
CONTRACTOR TO ENSURE DEBRIS DOES NOT FALL THROUGH GAPS IN CONCRETE ROOFING STRUCTURE DURING THE ROOFING INSTALLATION. ANY SUCH OCCURANCES SHOULD BE FULLY CLEANED-UP IMMEDIATELY AND NOT AFFECT ANY WORK INSIDE THE BUILDING (TYPICAL).

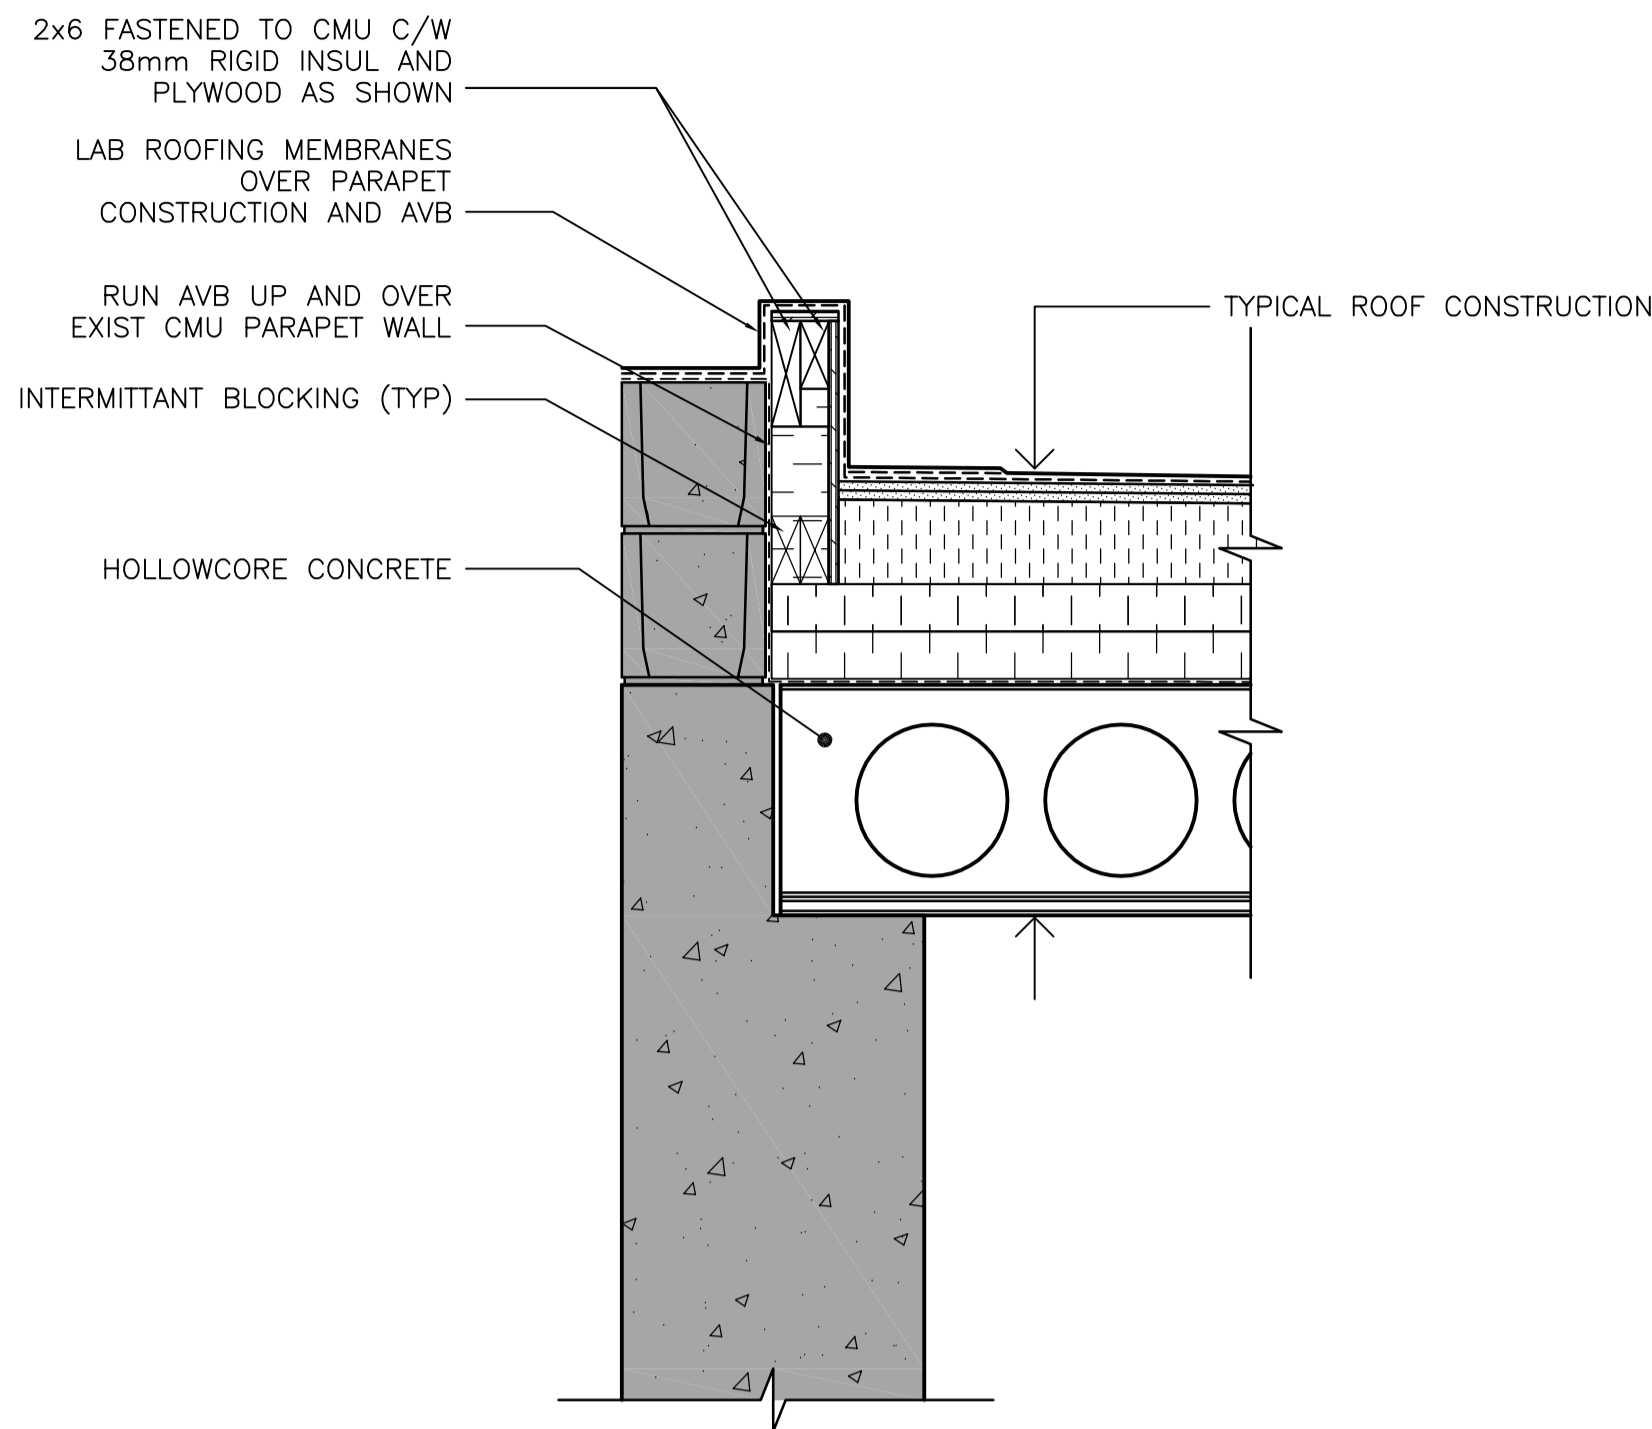


2 ROOFING DETAIL @ HOLLOWCORE (W/O TOPPING)
WB-B0402 1 : 10

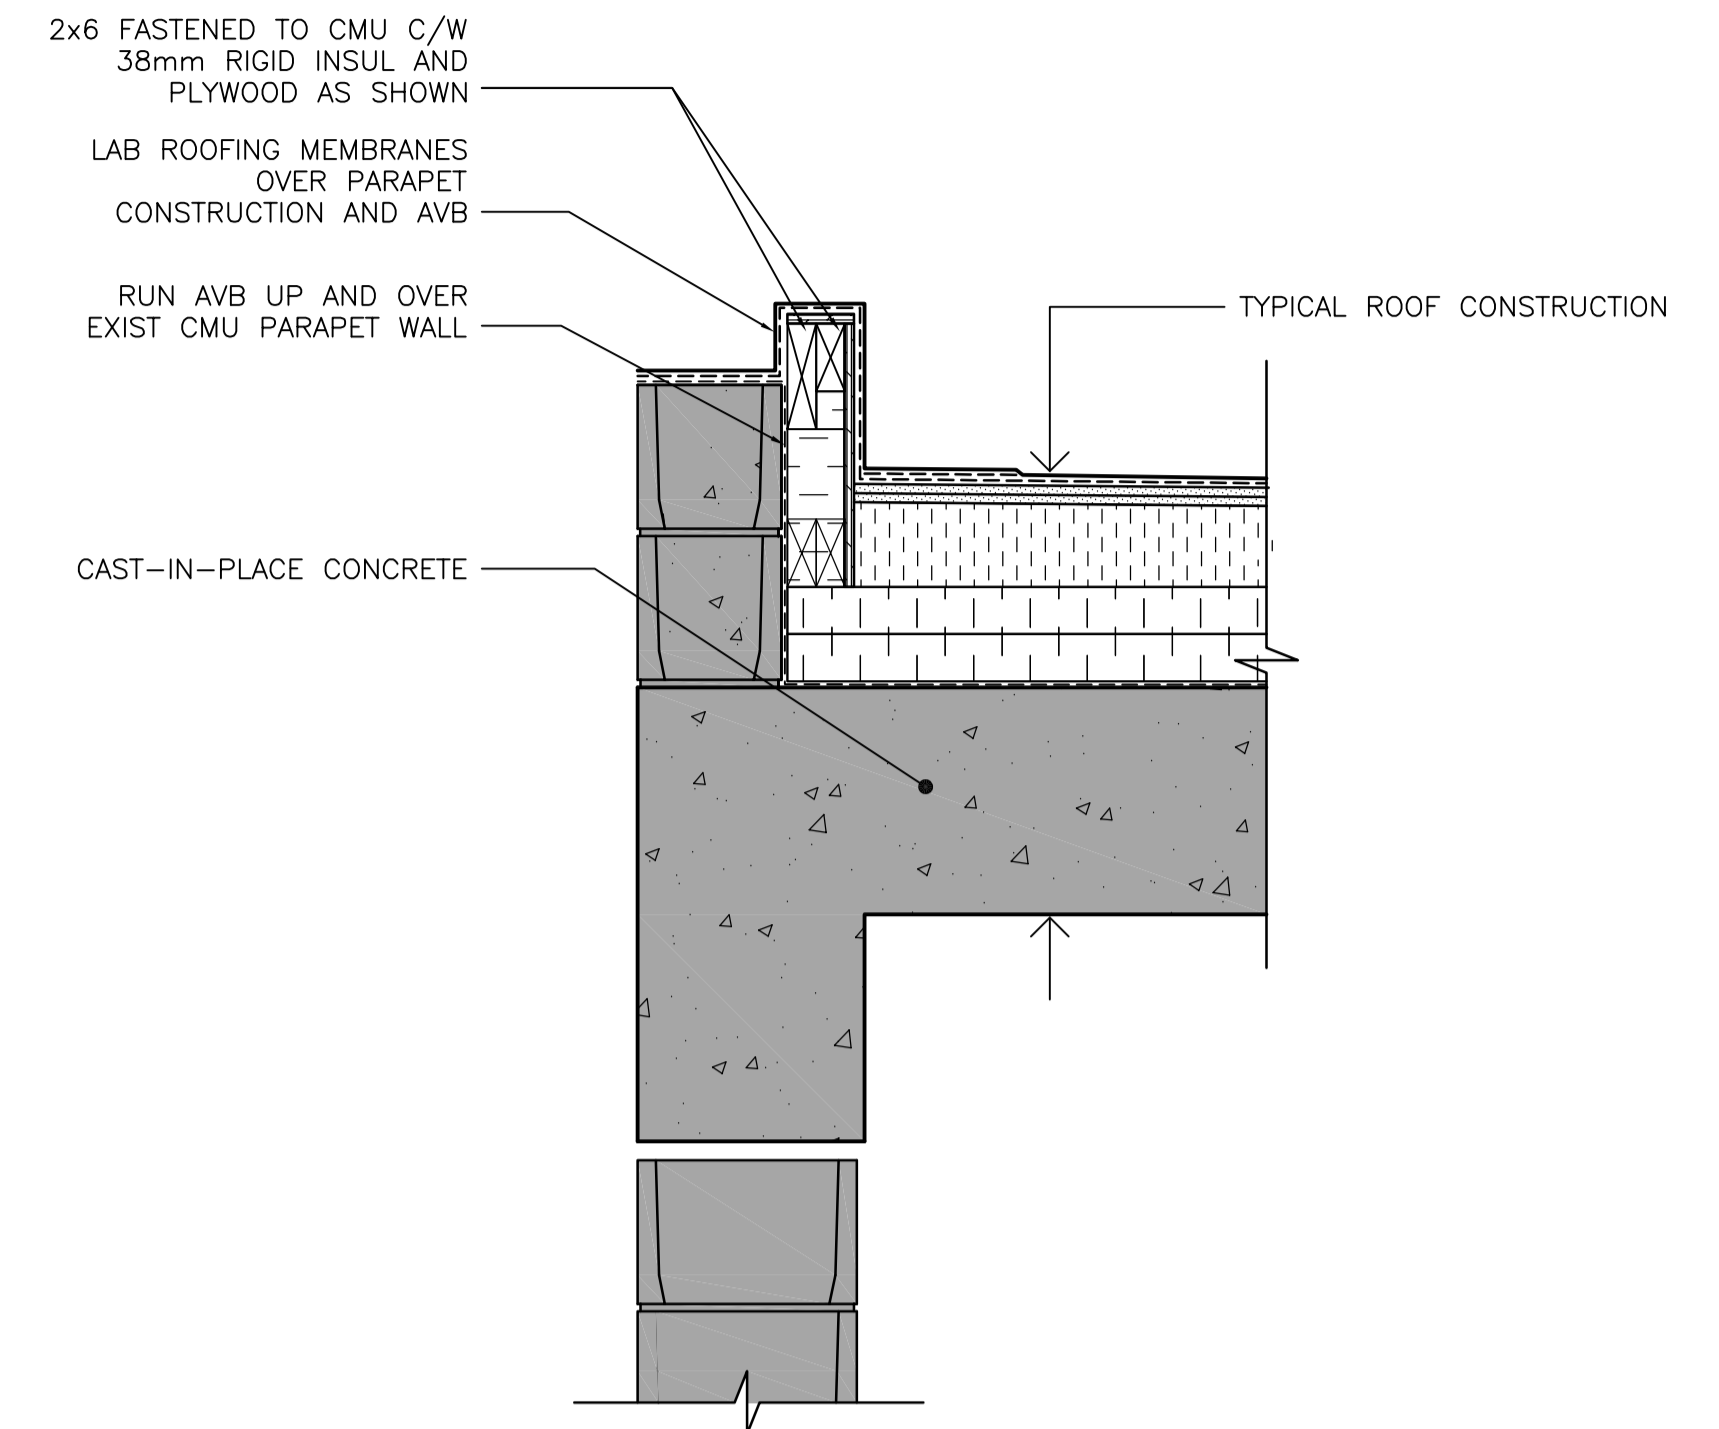


3 ROOFING DETAIL @ CIP CONC (W/O TOPPING)
WB-B0402 1 : 10

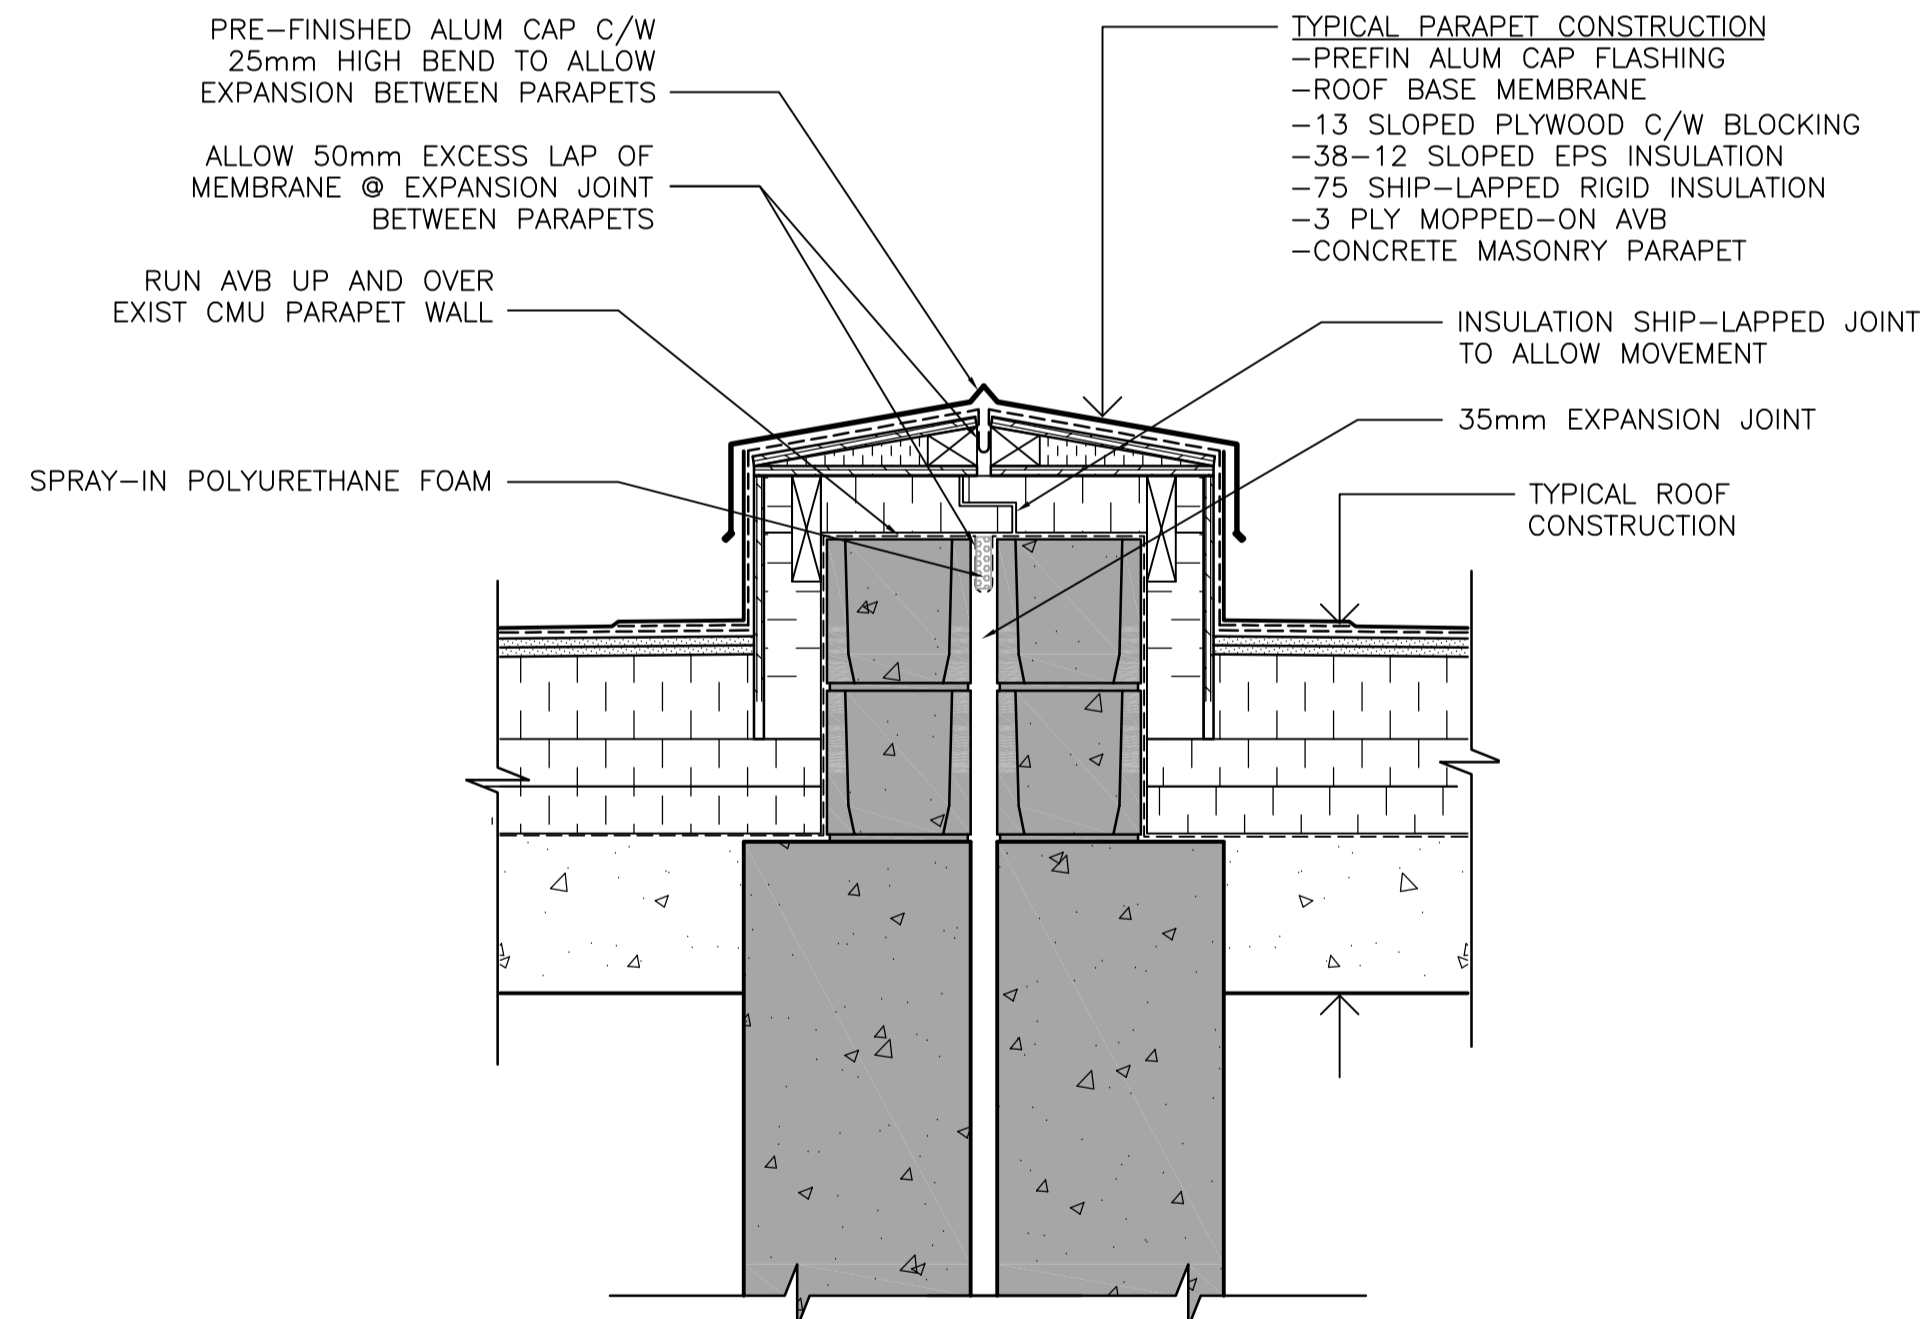

4 ROOFING DETAIL @ EXP JOINT (W/O TOPPING)
WB-B0402 1 : 10

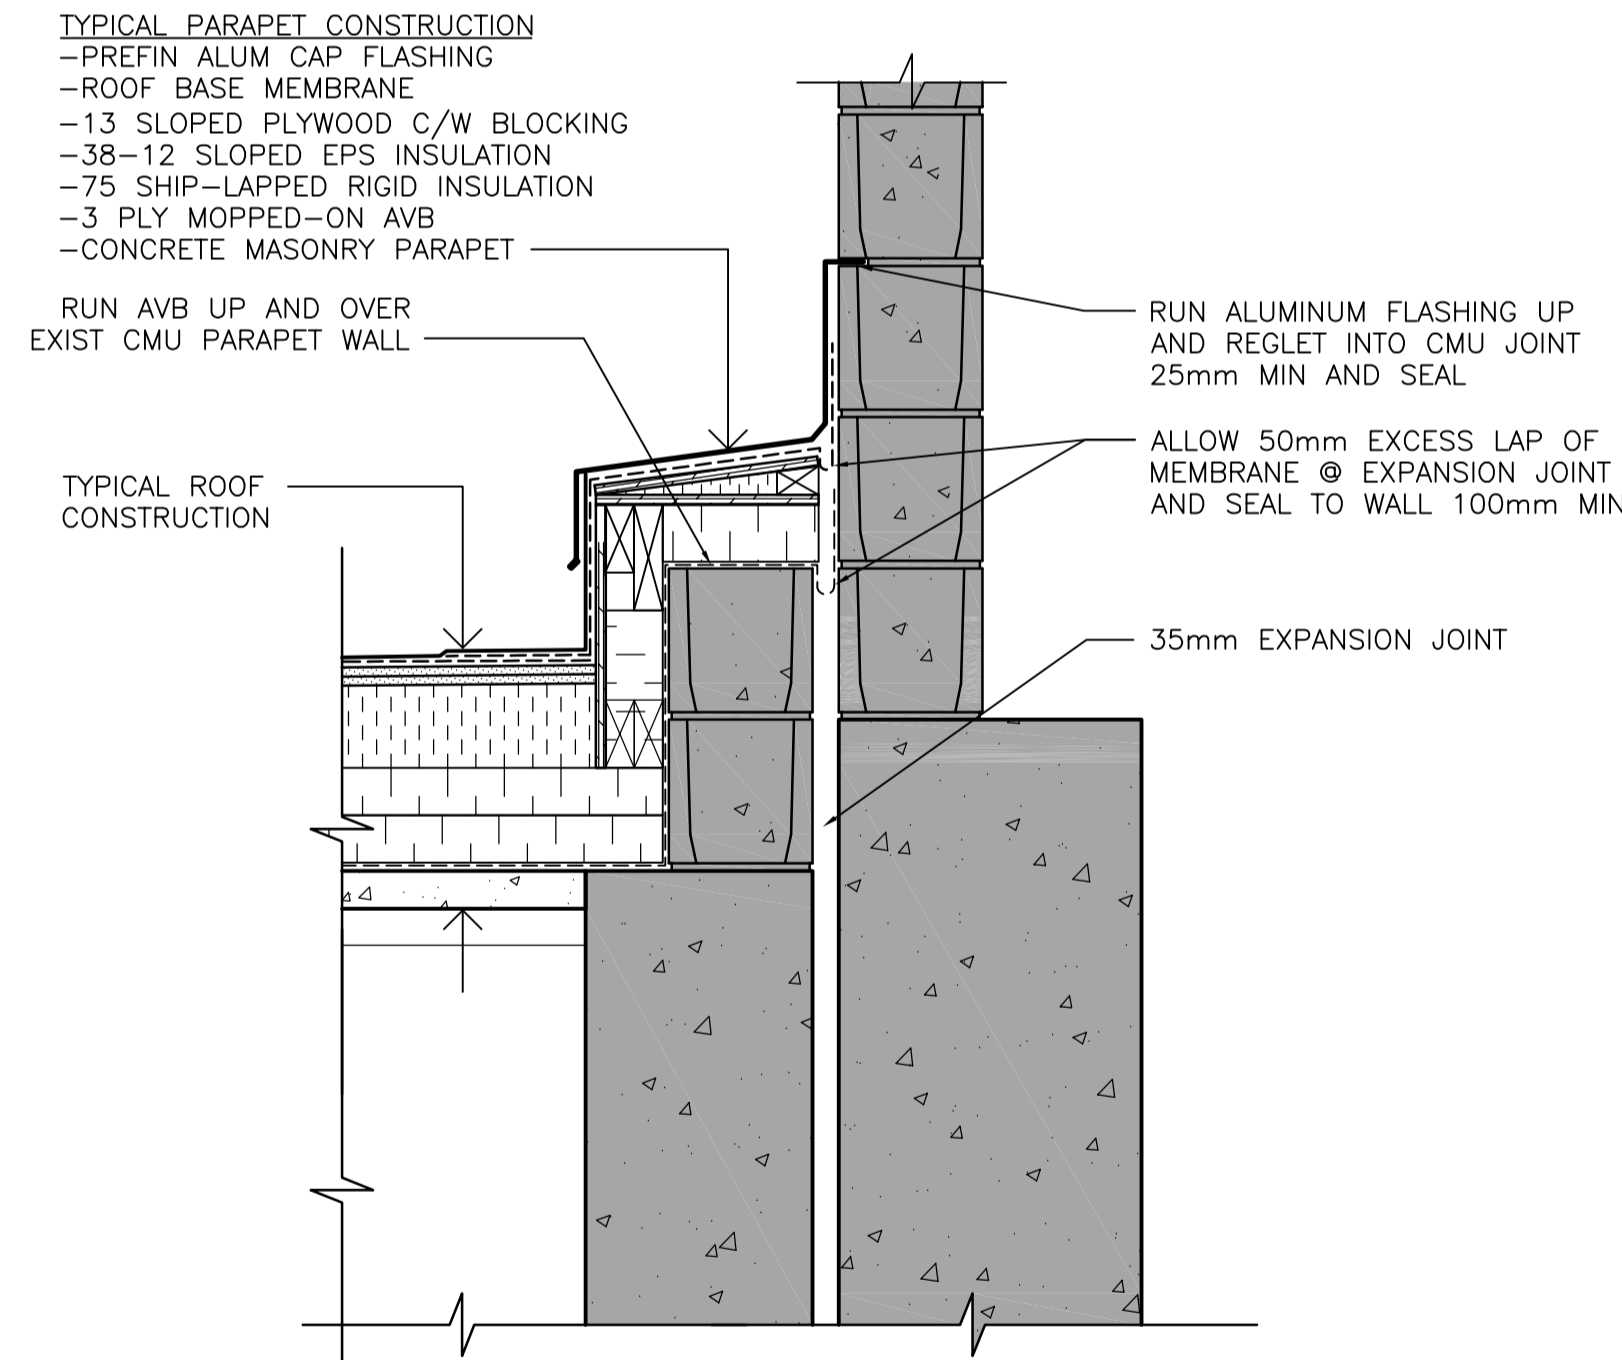

5 ROOFING DETAIL @ HIGH WALL EXP JOINT (W/O TOPPING)
WB-B0402 1 : 10

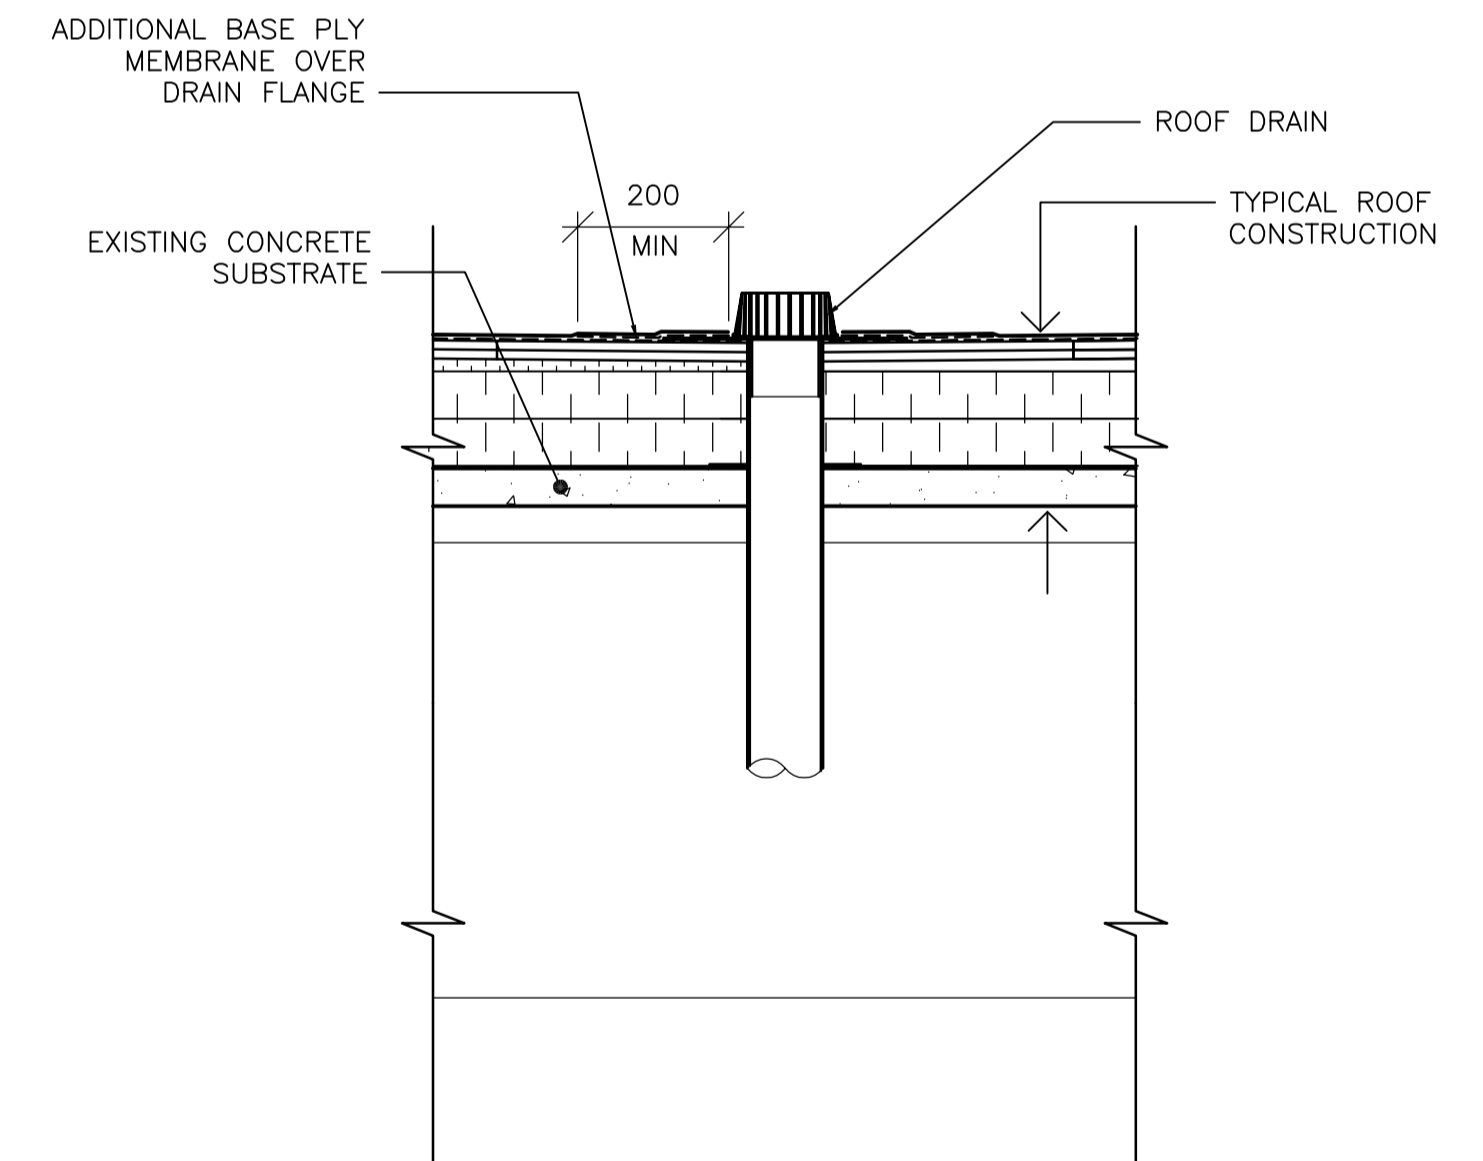

6 ROOFING DETAIL @ ROOF DRAIN (W/O TOPPING)
WB-B0402 1 : 10

| | | | |
|--|---|--|------------------|
| | THE CITY OF WINNIPEG WATER AND WASTE DEPARTMENT ENGINEERING DIVISION | | CITY FILE NUMBER |
| | WATER TREATMENT PLANT MAIN BUILDING BUILDING ENVELOPE | | SHEET OF |
| ARCHITECTURAL ROOFING AND PARAPET DETAILS WITHOUT CONCRETE TOPPING | | CITY DRAWING NUMBER 1-0601B-A-B0402-001-000 | |

| | |
|---|--|
| | |
| DESIGNED BY: NC CHECKED BY: NC | DRAWN BY: LK APPROVED BY: AHL |
| SCALE: 1:10 | RELEASED FOR CONSTRUCTION BY: R. SOROKOWSKI |
| NO. REVISIONS: 00 DATE: 06/12/08 BY: LK | DATE: 2006/11/06 DATE: 2006/12/08 |

| | |
|--|------------------------------------|
| | CONSULTANT DRAWING NO. WB-B0402 |
|--|------------------------------------|