




1. EXHAUST PIPE EXPANSION JOISTS TO PROVIDE A MINIMUM OF 37mm (1.5") AXIAL AND 12mm (0.5") LATERAL DEFLECTION UNLESS OTHERWISE NOTED.

2. FLANGED EXPANSION JOISTS SHALL BE USED.

3. EXHAUST PIPE SUPPORTS TO BE ROLLER TYPE EXCEPT WHERE SHOWN AS FIXED. 4. FIXED SUPPORTS SHALL PREVENT MOTION OF PIPE AT THAT LOCATION. DETAILS ON

1-0630A-D-M0011

8. BLAST ALL STEEL SURFACES TO COATING MANUFACTURER'S RECOMMENDATIONS. VERIFY AND REPAIR ALL WELDS AND CONNECTIONS. APPLY NEW WALL ANCHORS. COAT ALL STEEL SURFACES WITH MIN. 405°C RATED COATING SYSTEM (INORGANIC

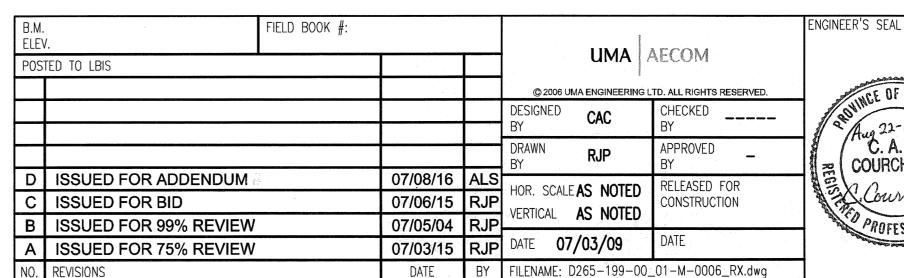


EXISTING CONCRETE

Aug 21-07 C. A. D. COURCHAINE

THE CITY OF WINNIPEG Winnipeg WATER AND WASTE DEPARTMENT

McPHILLIPS PUMPING STATION Contract No. Natural Gas Engine Drives Replacement Mechanical - P1, P3, & P5

**ENGINE EXHAUST DETAILS** 1-0640A-D-M0006

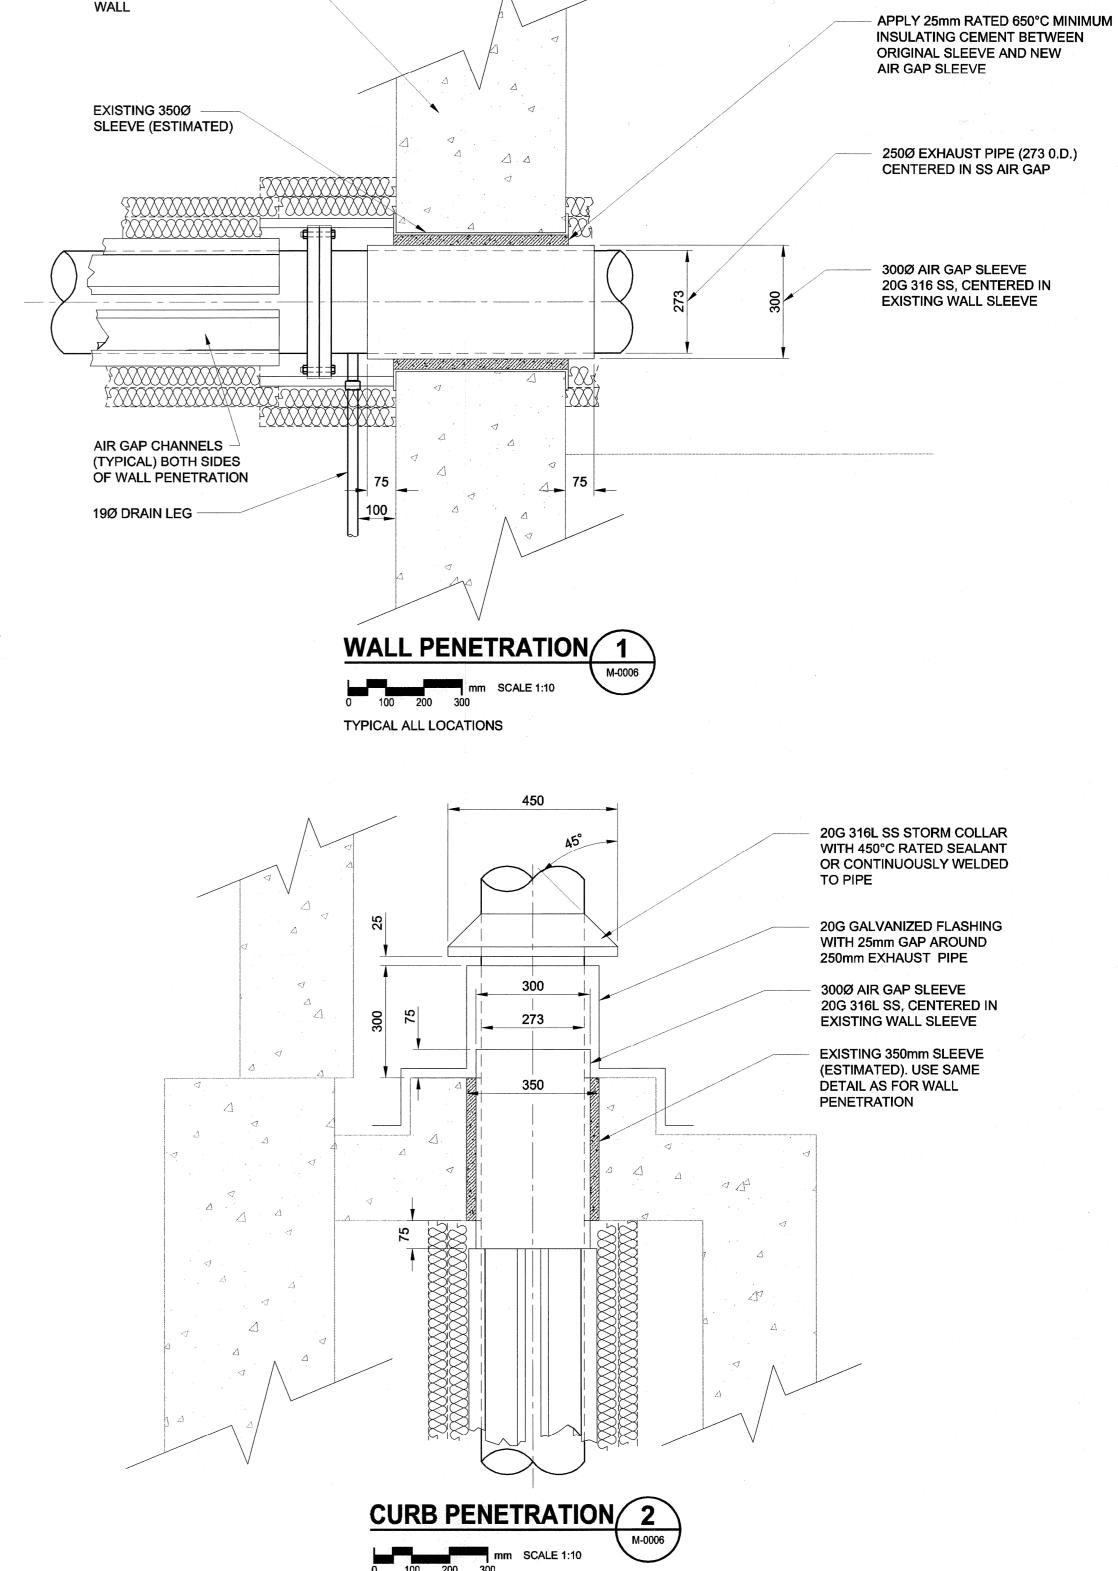

TYPICAL ALL LOCATIONS

