
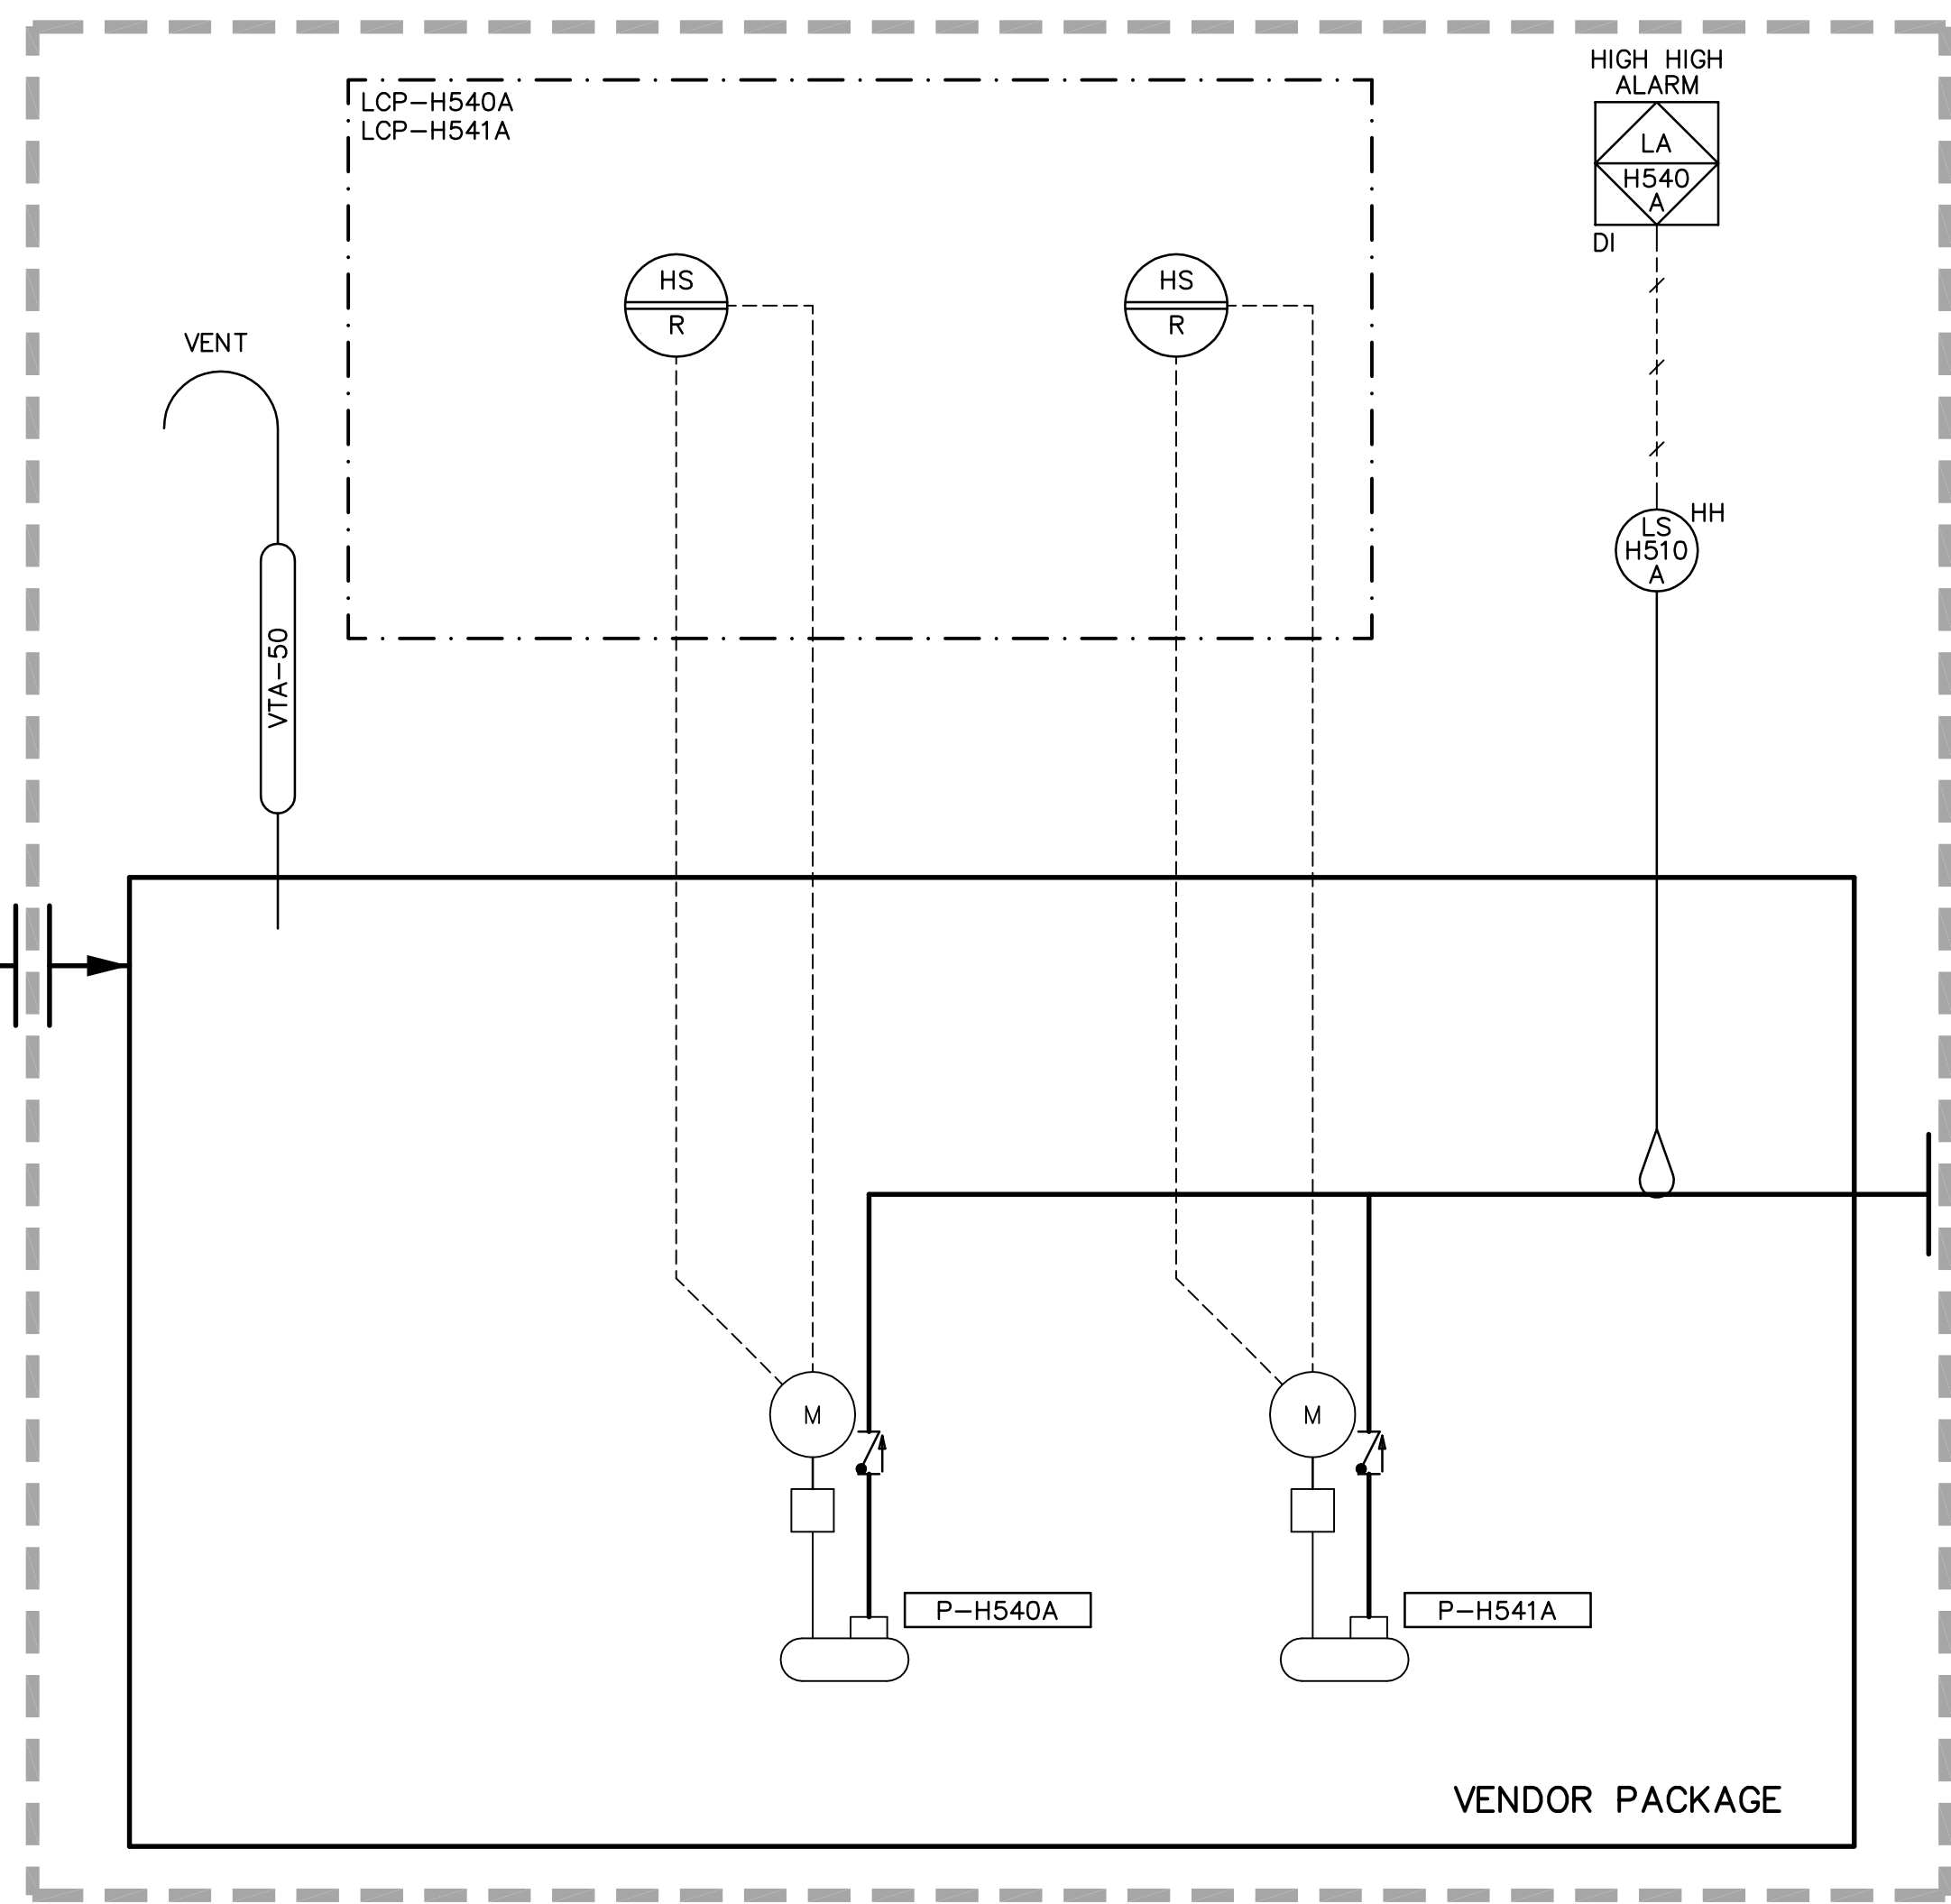
 


EXISTING
SANITARY FLOW
FROM DBPS

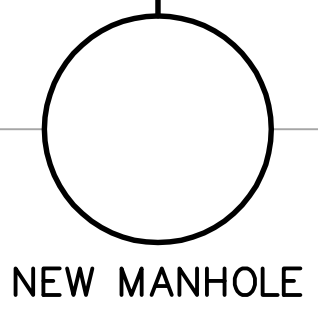

150-WWS FM → WL-P0002
TO DEWATERING
PUMP STATION

 Certificate of Authorization Earth Tech Canada Inc. No. 730 Expiry: April 30, 2007	B.M. ELEV.	 Frederickson Cooper ARCHITECTS	 A Type International Ltd. Company	ENGINEER'S SEAL	 THE CITY OF WINNIPEG WATER AND WASTE DEPARTMENT ENGINEERING DIVISION	CITY FILE NUMBER		
				DESIGNED BY: NT		CHECKED BY: SWT	ORIGINAL SIGNED BY	SHEET OF
				DRAWN BY: LAE		APPROVED BY: AHL	S.W. TORMEY	
				SCALE: NONE		RELEASED FOR CONSTRUCTION BY: R. SOROKOWSKI	2006/02/20	
	00 ISSUED FOR TENDER (94-2007) 07/02/20 LAE			CONSULTANT DRAWING NO. WH-P0009	PROCESS SANITARY SUMP AND EXISTING SANITARY TANK PROCESS AND INSTRUMENTATION DIAGRAM	CITY DRAWING NUMBER 1-0601H-G-P0009-001-00D		
	NO. REVISIONS	DATE BY	DATE	DATE				