



PLAN
1: 150

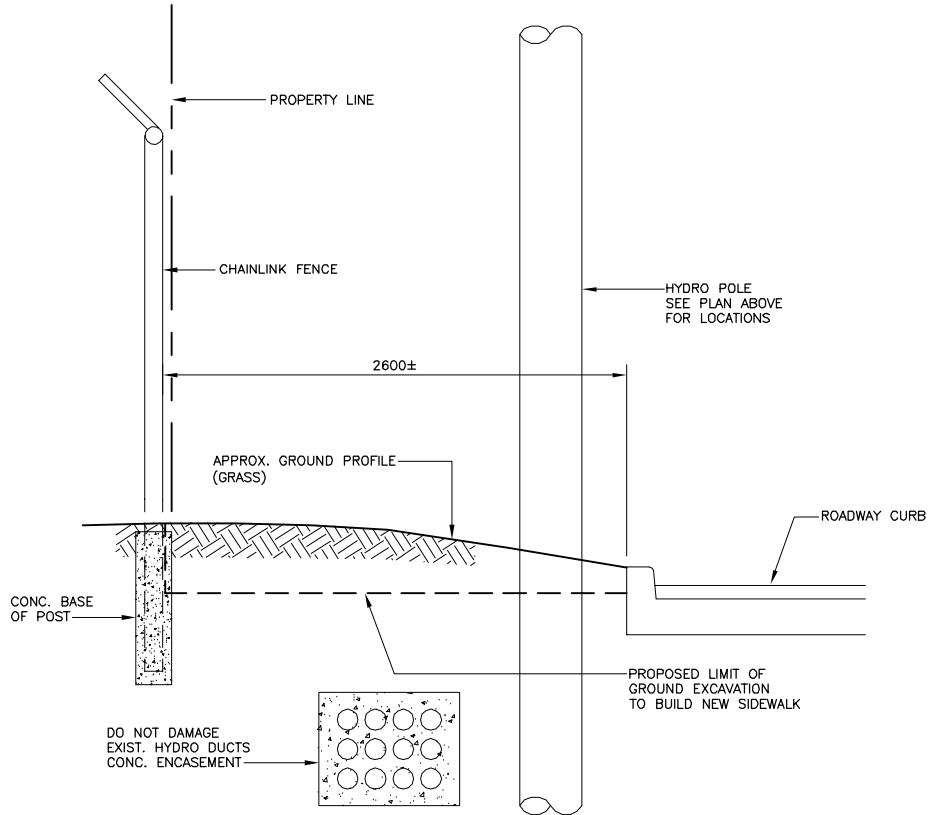

SECTION 1
1: 20

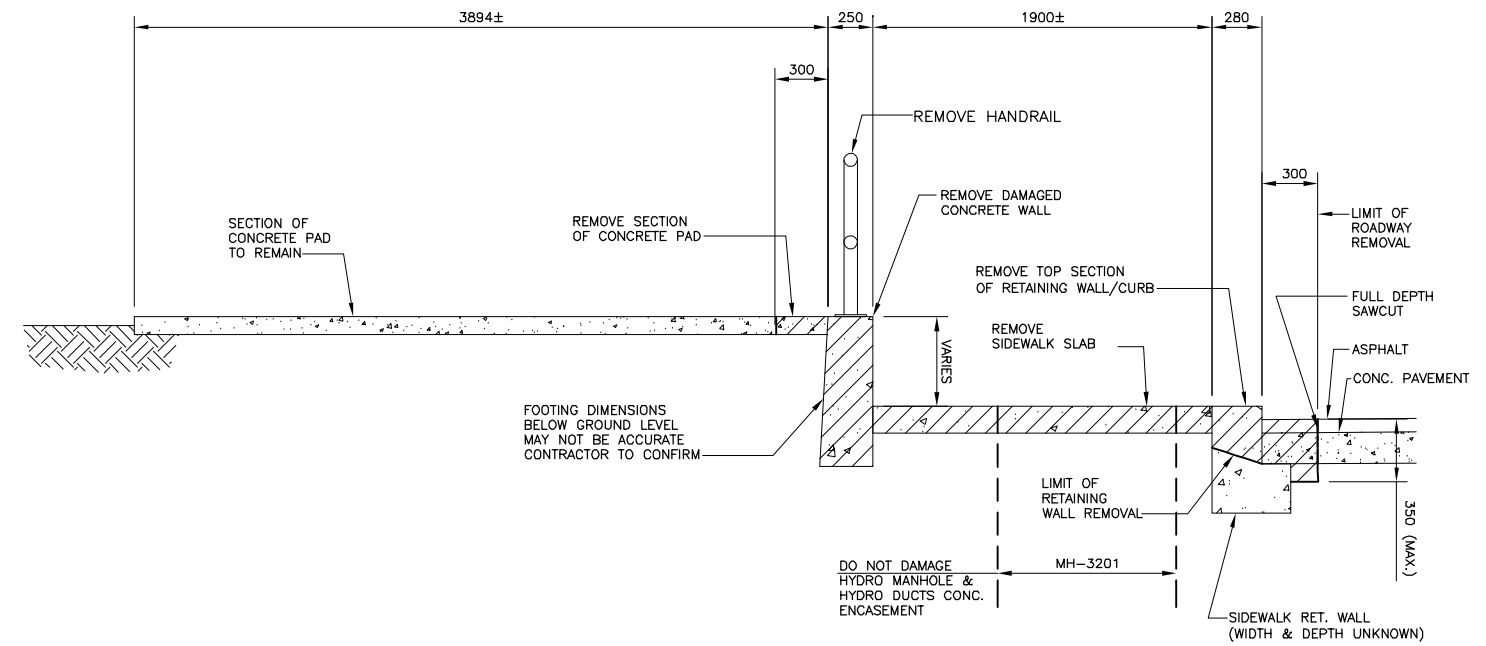

SECTION 2
1: 20

**DRAWING REDUCED
NOT TO SCALE**

B.M. ELEV.	DESIGNED BY	MRD/NBG
	DRAWN BY	NBG
	CHECKED BY	MRD
	REVIEWED BY	RAW
2 ISSUED FOR TENDER	05/22/07	MRD
1 ISSUED FOR CITY REVIEW	04/03/07	NBG
NO. REVISIONS	DATE	BY

HOR. SCALE	AS SHOWN
VERTICAL	
DATE	APRIL 2007

DILLON CONSULTING

RELEASED FOR CONSTRUCTION
ORIGINAL SIGNED BY B. A. NEIRINKX
DATE

ENGINEER'S SEAL
PROVINCE OF MANITOBA
ORIGINAL STAMPED BY
R.A. WIEBE
05/17/07
REGISTERED PROFESSIONAL ENGINEER

ENGINEER'S SEAL
PROVINCE OF MANITOBA
ORIGINAL STAMPED BY
A.S. DERAJ
05/17/07
REGISTERED PROFESSIONAL ENGINEER

CONSULTANT PROJECT NO.
06-7122-2000

THE CITY OF WINNIPEG
PUBLIC WORKS DEPARTMENT

Winnipeg

2007 CAPITAL PROGRAM
ANNABELLA STREET UNDERPASS
RETAINING WALL REHABILITATION
AND ROADWORKS

CITY DRAWING NUMBER
U223-07-05
SHEET 5 OF 12

EXISTING CONCRETE SIDEWALK &
RETAINING WALL 2 OF 2

BID OPP NO.
291-2007