



**DETAIL - DBPS ABOVE ELEVATION 230.8**  
WH-E0100 WL-E0110 N.T.S.


**DETAIL - DEWATERING PUMP STATION**  
E0110 N.T.S.  
NOTE: CATEGORY 2, CLASS 1, ZONE 1 LOCATION

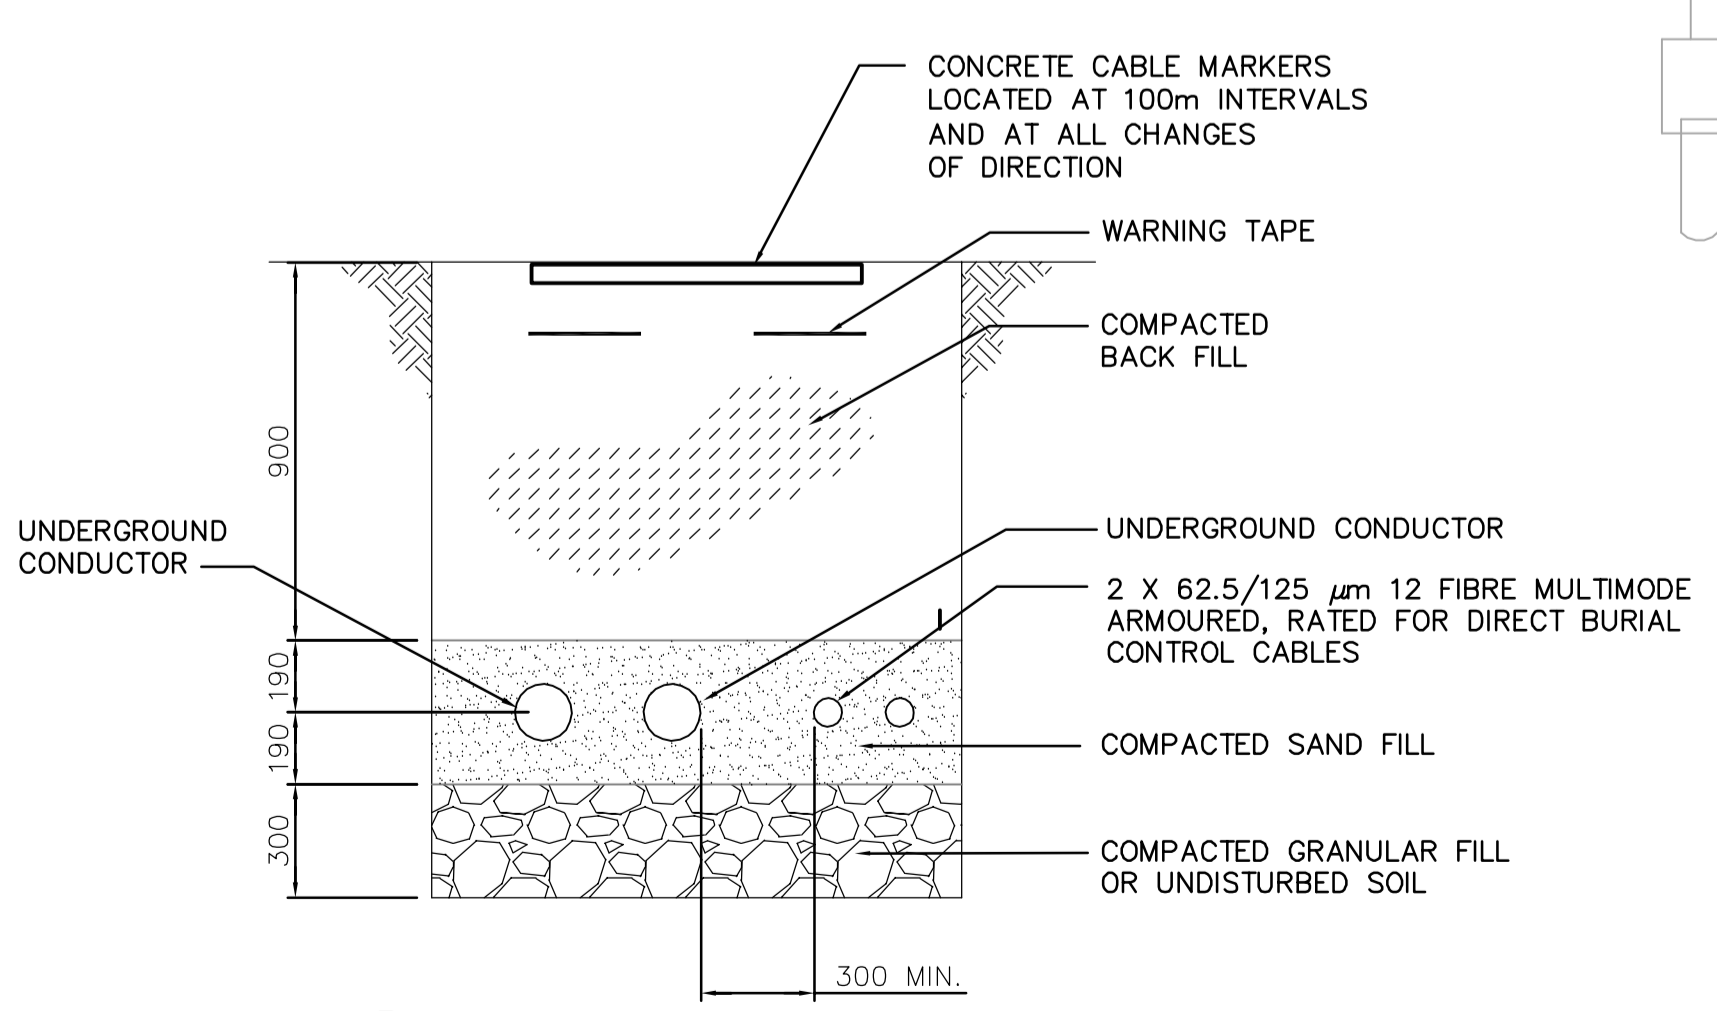

**DETAIL - CABLE TRENCH**  
E0110 N.T.S.

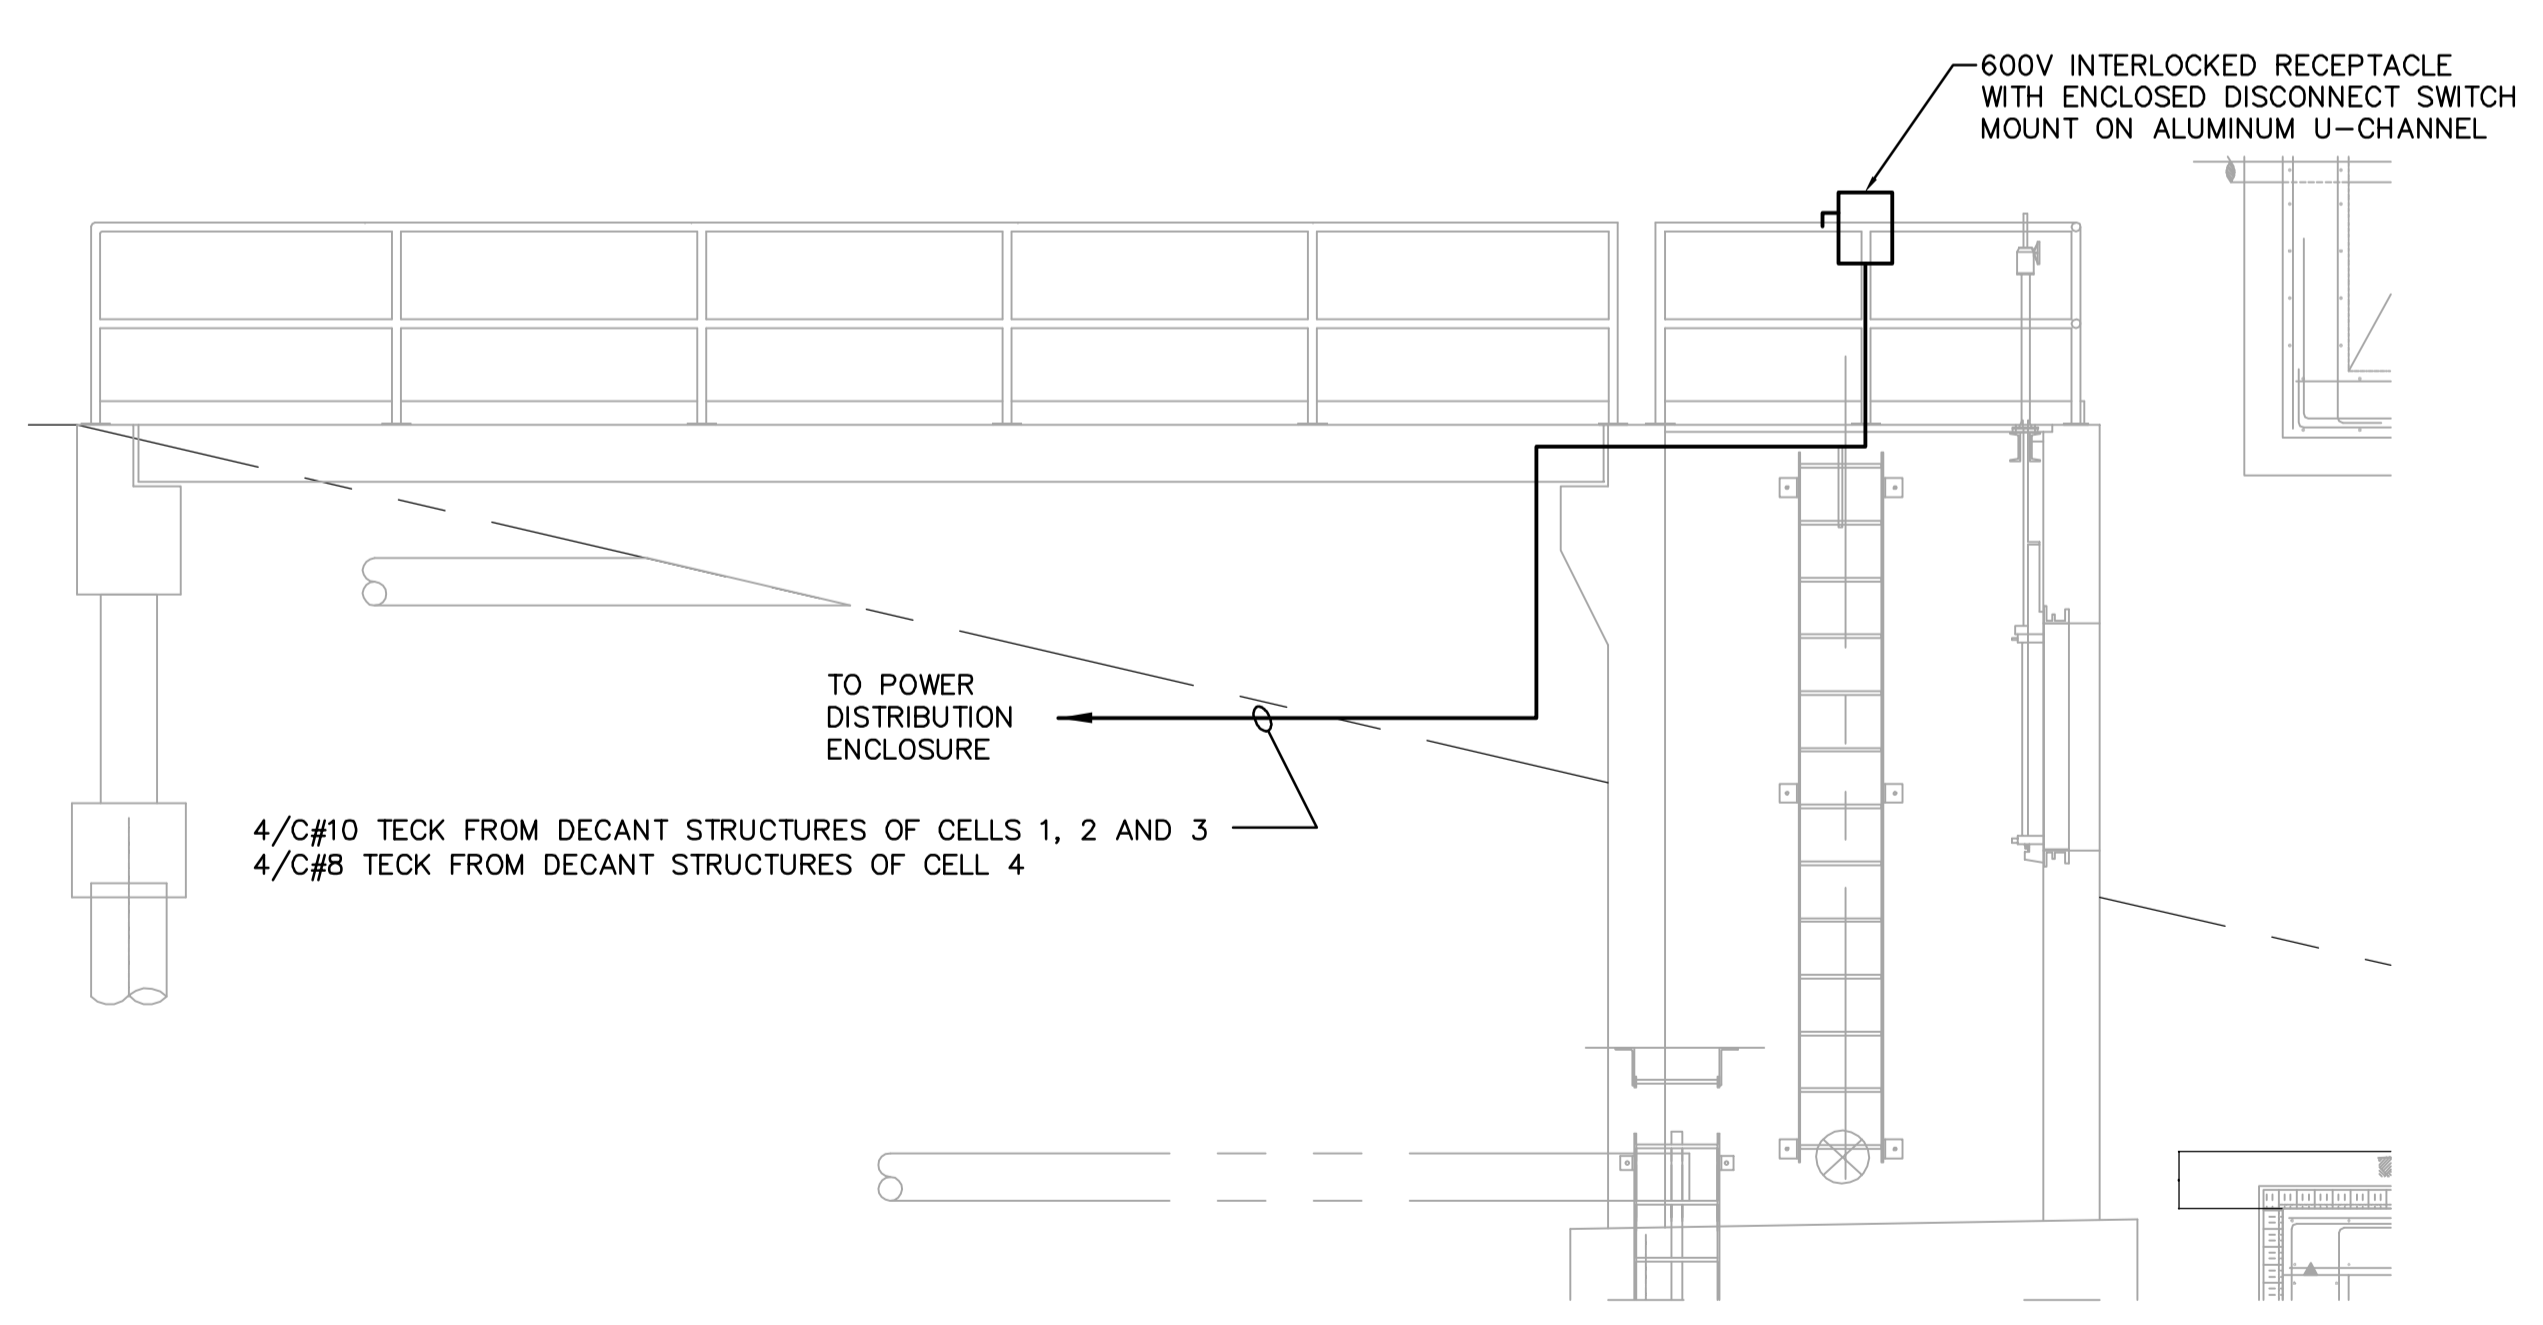

**DETAIL - DECANT STRUCTURE**  
E0110 N.T.S.

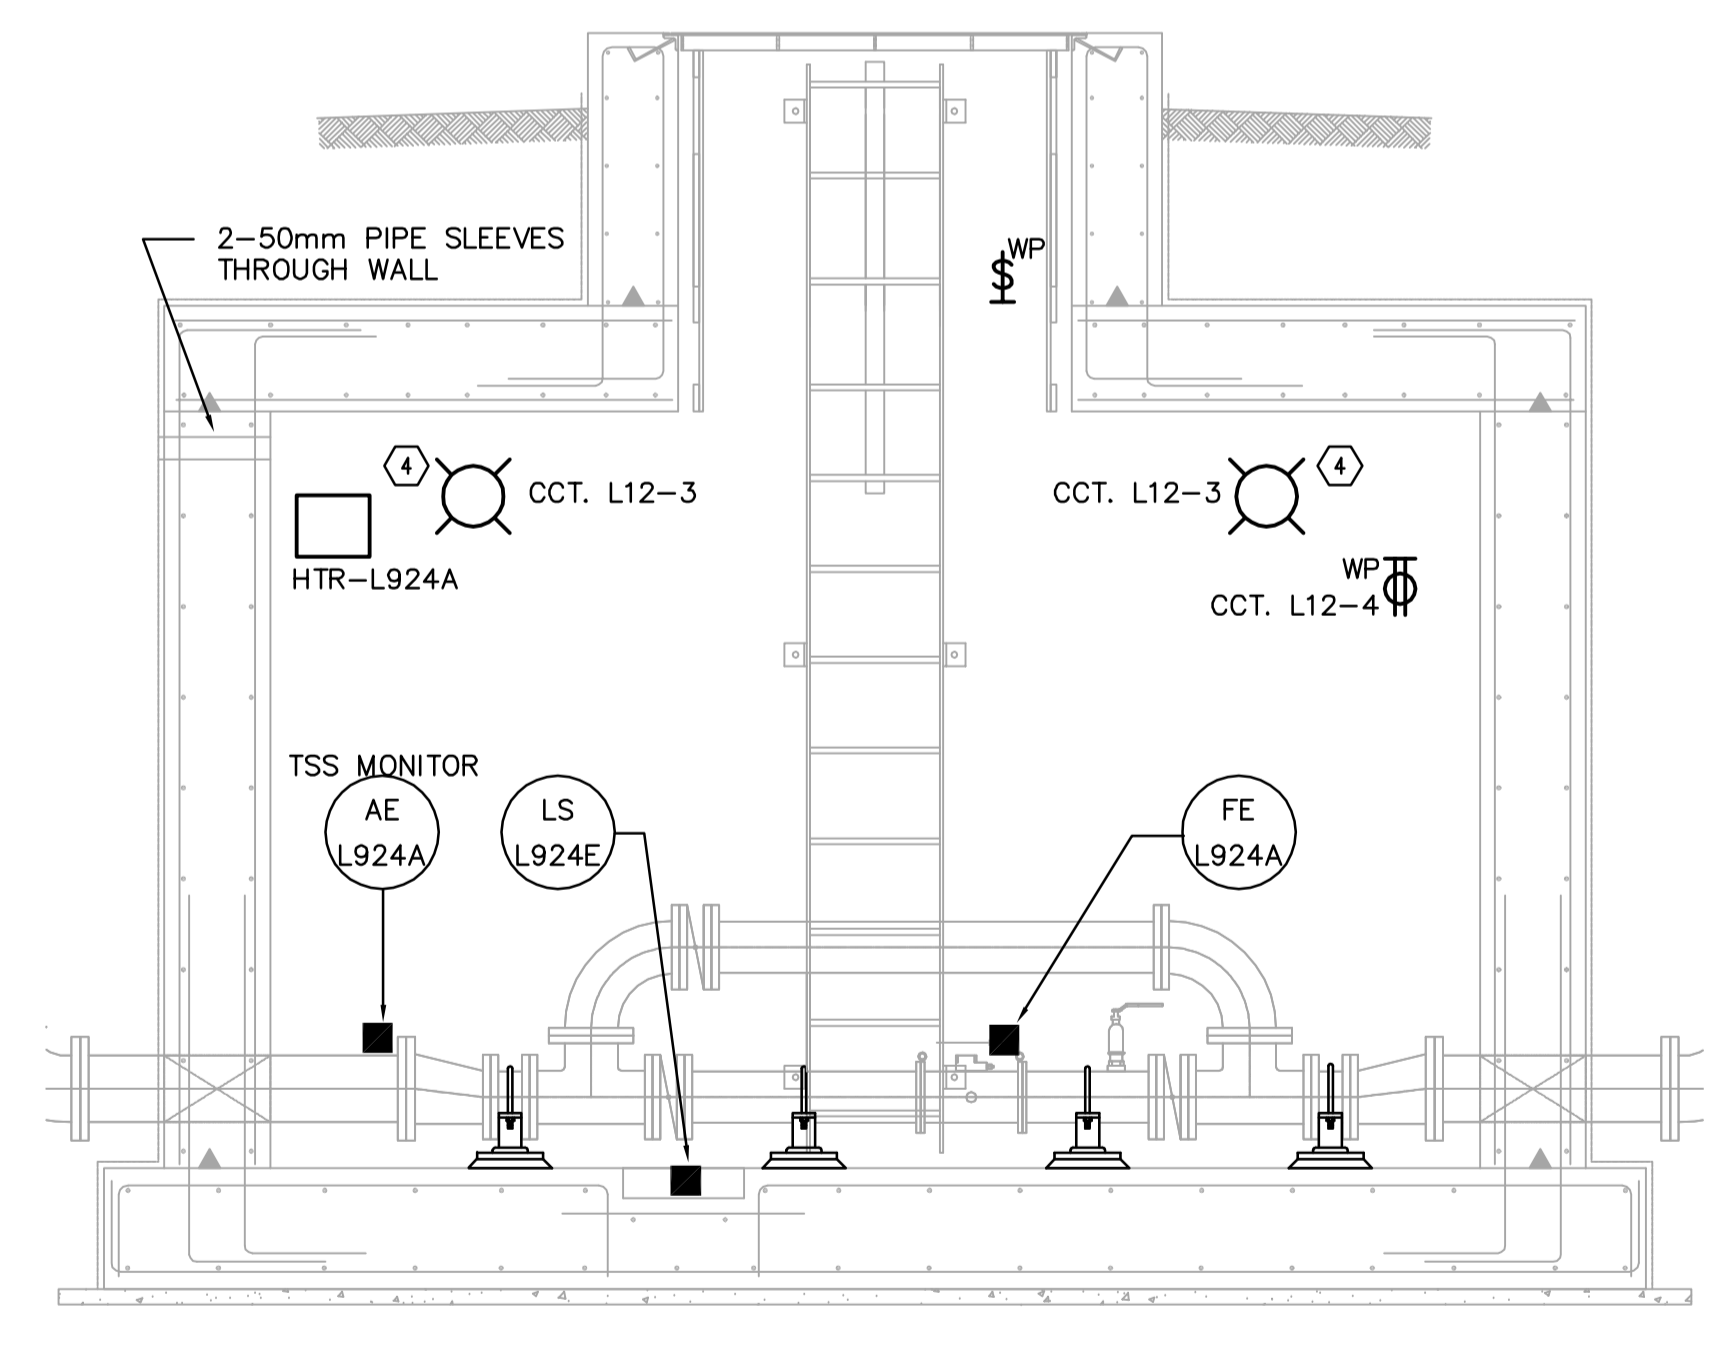

**DETAIL - METERING CHAMBER**  
E0110 N.T.S.  
NOTE: CATEGORY 1 LOCATION

 <b>Certificate of Authorization</b> Earth Tech Canada Inc. No. 730 Expiry: April 30, 2007	B.M. ELEV.	 Frederickson Cooper ARCHITECTS DESIGNED BY BLM CHECKED BY PS DRAWN BY ERC APPROVED BY DJT SCALE: AS SHOWN RELEASED FOR CONSTRUCTION BY: R. SOROKOWSKI DATE 2006/01/03 DATE 06/03/07	ENGINEER'S SEAL ORIGINAL SIGNED BY B.L. MOORE 2006/03/07 CONSULTANT DRAWING NO. WL-E0111	 <b>THE CITY OF WINNIPEG</b> WATER AND WASTE DEPARTMENT ENGINEERING DIVISION WATER TREATMENT PLANT CONSTRUCTION OF DEWATERING CELLS ELECTRICAL DECANT SYSTEMS SECTIONS AND DETAILS CITY FILE NUMBER SHEET OF CITY DRAWING NUMBER 1-0601L-A-E0111-001-04D	
	04 94-2007 ADDENDUM 4 07-06-07 CPG				DESIGNED BY BLM CHECKED BY PS
	03 94-2007 ADDENDUM 2 07/05/17 ERC				DRAWN BY ERC APPROVED BY DJT
	02 ISSUED FOR TENDER (94-2007) 07-02-20 ERC				SCALE: AS SHOWN RELEASED FOR CONSTRUCTION BY: R. SOROKOWSKI
01 ISSUED FOR CONSTRUCTION 06/06/06 JBC	DATE 2006/01/03 DATE 06/03/07				
00 ISSUED FOR TENDER 06/03/07 ERC					
NO. REVISIONS	DATE BY				