



- 1 AREA TO BE MADE AVAILABLE FOR 171-2006 CONTRACTOR FROM SEPTEMBER 1-30 / 2007
- 2 WEIGHT AND LOADING RESTRICTION IN PLACE ON CLEARWELL ROOF
- 3 AREA TO REMAIN CLEARED FOR SITE UTILITIES CONTRACT ACCESS LAST QUARTER OF 2007
- 4 AREA TO REMAIN CLEARED FOR LOX FACILITY INSTALLATION BY 135-2007 CONTRACTOR STARTING SEPTEMBER 2007
- 5 AVAILABLE IN OCTOBER 2007 FOR 95-2007

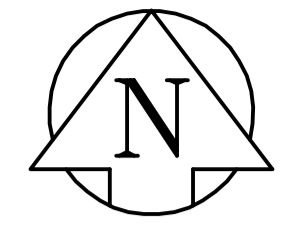

CAUTION: UNDERGROUND AQUEDUCT PIPING, CROSS WITH CARE

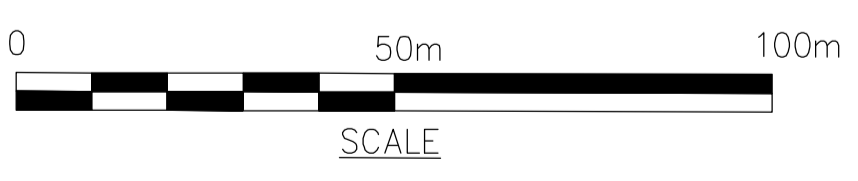

LEGEND	
	EXISTING FENCE
	NEW FENCE
	PROPOSED HYDRO POLE
	EXISTING HYDRO POLE
	EXISTING CULVERT
	PROPOSED CULVERT
	TEMPORARY BRIDGE
	PROPOSED LAYDOWN AREAS

NO.	REVISIONS	DATE	BY	NO.	REVISIONS	DATE	BY
9	SITE LAYOUT UPDATE	06/08/14	JDH				
8	SITE LAYOUT UPDATE	06/06/29	LJV				
7	PARKING & LAYDOWN ADDED	06/04/26	LJV				
6	SITE LAYOUT UPDATED	06/02/10	LJV				
5	SITE LAYOUT UPDATED	06/01/12	LJV				
4	SITE ACCESS UPDATED	05/12/08	LJV				
3	ELECTRICAL ADDED	05/09/21	LJV				
2	WATER LINES ADDED	05/05/31	WJd				
1	GENERAL REVISIONS	05/04/18	WJd				

UMA AECOM	
©2005 UMA ENGINEERING LTD. ALL RIGHTS RESERVED.	
DESIGNED BY: SITE LAYOUT UPDAT	CHECKED BY:
DRAWN BY: WJd	APPROVED BY:
HOR. SCALE: 1:1000	RELEASED FOR CONSTRUCTION BY:
VERTICAL SCALE:	DATE: 2005/12/08

ENGINEER'S SEAL
CONSULTANT DRAWING NO. CM G001

THE CITY OF WINNIPEG
WATER AND WASTE DEPARTMENT
ENGINEERING DIVISION

WATER TREATMENT PLANT	CITY FILE NUMBER
CONSTRUCTION SITE LAYOUT	SHEET 1 OF 1
	CITY DRAWING NUMBER