

1 PARTIAL PLAN - ADMINISTRATION (THIRD FLOOR LEVEL)  
WB-B0139 1:100

2 PARTIAL PLAN - ROOF (THIRD FLOOR LEVEL)  
WB-B0139 1:100

3 PARTIAL PLAN - STAIRWELL No.2 @ EL. 251.450  
WB-B0139 1:100



- NOTES:
1. ALL INTERIOR CMU PARTITION WALLS IN THE ADMIN AREA (LEVEL 245.00) WILL BE UP TO 3000mm AFF.
  2. DUCT SHAFT CMU WALLS TO BE UP TO U/S OF CONCRETE SLAB.
  3. FLOORING C/W BASE TO RUN UNDER LOCKERS IN CHANGE ROOMS 329A & 332A.

WALL TYPES:

- W1 EXISTING CAST-IN-PLACE CONCRETE TYPICAL UNLESS NOTED
- W2 CMU 290mm
- W3 CMU 240mm
- W4 CMU 190mm
- W5 CMU 140mm
- W6 CMU 90mm
- W6B CMU 90mm BURNISHED (DUAL WHYTHE - BACK TO BACK)
- W7 FROM FIN FLOOR TO 1200mm AFF: CMU 90mm BURNISHED 13mm FURRING BAR @ 400mm O/C 13mm GYP BD - PT FROM 1200mm AFFL TO U/S OF SLAB: USE WALL TYPE 8
- W8 13mm GYP BD - PT 92mm STEEL STUDS @ 400mm O/C 13mm GYP BD - PT ACOUSTICAL BATT INSULATION ACOUSTICAL CAULK ON TOP & BOT. PLATE. UP TO U/S OF SLAB EXCEPT IN ROOM 341 (KITCHEN)
- W2B CMU 290mm BURNISHED
- W3A CMU 240mm AIR SPACE (VARIES) 92mm METAL STUDS 13mm GYP BD - PT
- W4B CMU 190mm BURNISHED
- W4B1 FROM FIN FLOOR TO 3000mm AFF: CMU 190mm BURNISHED FROM 3000mm AFFL TO U/S OF SLAB: USE WALL TYPE 8
- W5B1 FROM FIN FLOOR TO 3000mm AFF: CMU 140mm BURNISHED FROM 3000mm AFFL TO U/S OF SLAB: USE WALL TYPE 8
- W5B2 CMU 140mm BURNISHED
- W6B1 CMU 90mm BURNISHED

FIRE RATINGS:

- 2 HR FIRE RATING
- 1 HR FIRE RATING

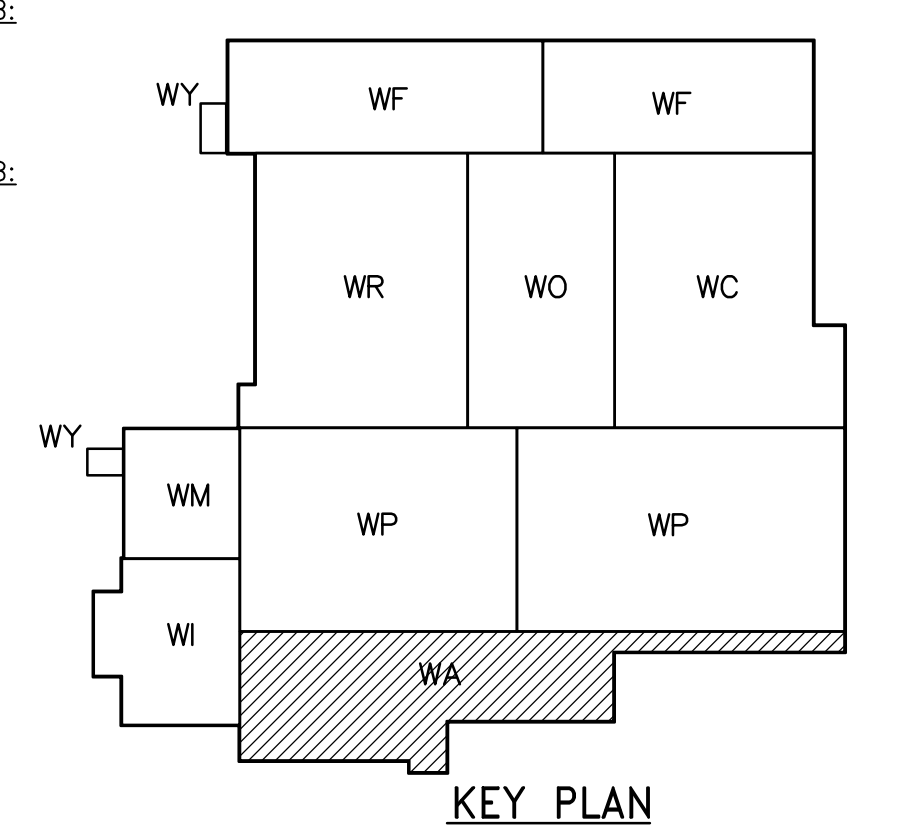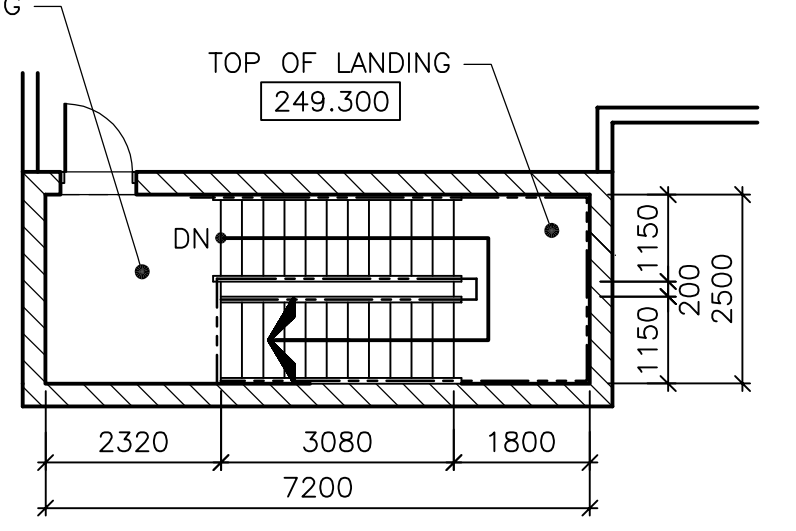

SCALE 1:100 METRES 0 2 4 6 8 10  
SCALE 1:1 MILLIMETRES 0 20 40 60 80 100



NO.	REVISIONS	DATE	BY
04	95-2007 ADDENDUM 07	07/07/27	LK
03	95-2007 ADDENDUM 06	07/07/20	LK
02	95-2007 ADDENDUM 05	07/07/13	LK
01	95-2007 ADDENDUM 02	07/06/20	LK
00	ISSUED FOR TENDER	07/06/05	LK

DATE	2005/08/03	DATE	2007/06/05
DESIGNED BY	TWS	CHECKED BY	BJS
DRAWN BY	AL/LK	APPROVED BY	AHL
SCALE:	1:100	RELEASED FOR CONSTRUCTION BY:	R. SOROKOWSKI

ENGINEER'S SEAL
ORIGINAL SIGNED BY
NEIL COOPER
2007/06/05
CONSULTANT DRAWING NO.
WB-B0139

**THE CITY OF WINNIPEG**  
WATER AND WASTE DEPARTMENT  
ENGINEERING DIVISION

WATER TREATMENT PLANT  
MAIN BUILDING  
OFFICE AND PLANT INTERIOR FINISHES

ARCHITECTURAL  
PARTIAL PLAN OF ADMINISTRATION AND ROOF  
(ELEV. 245.000)

CITY FILE NUMBER  
SHEET OF  
CITY DRAWING NUMBER  
**1-0601B-A-0009-001-04D**