



SEGMENT TYPE A/B/E
SCALE 1:20

1
28 32

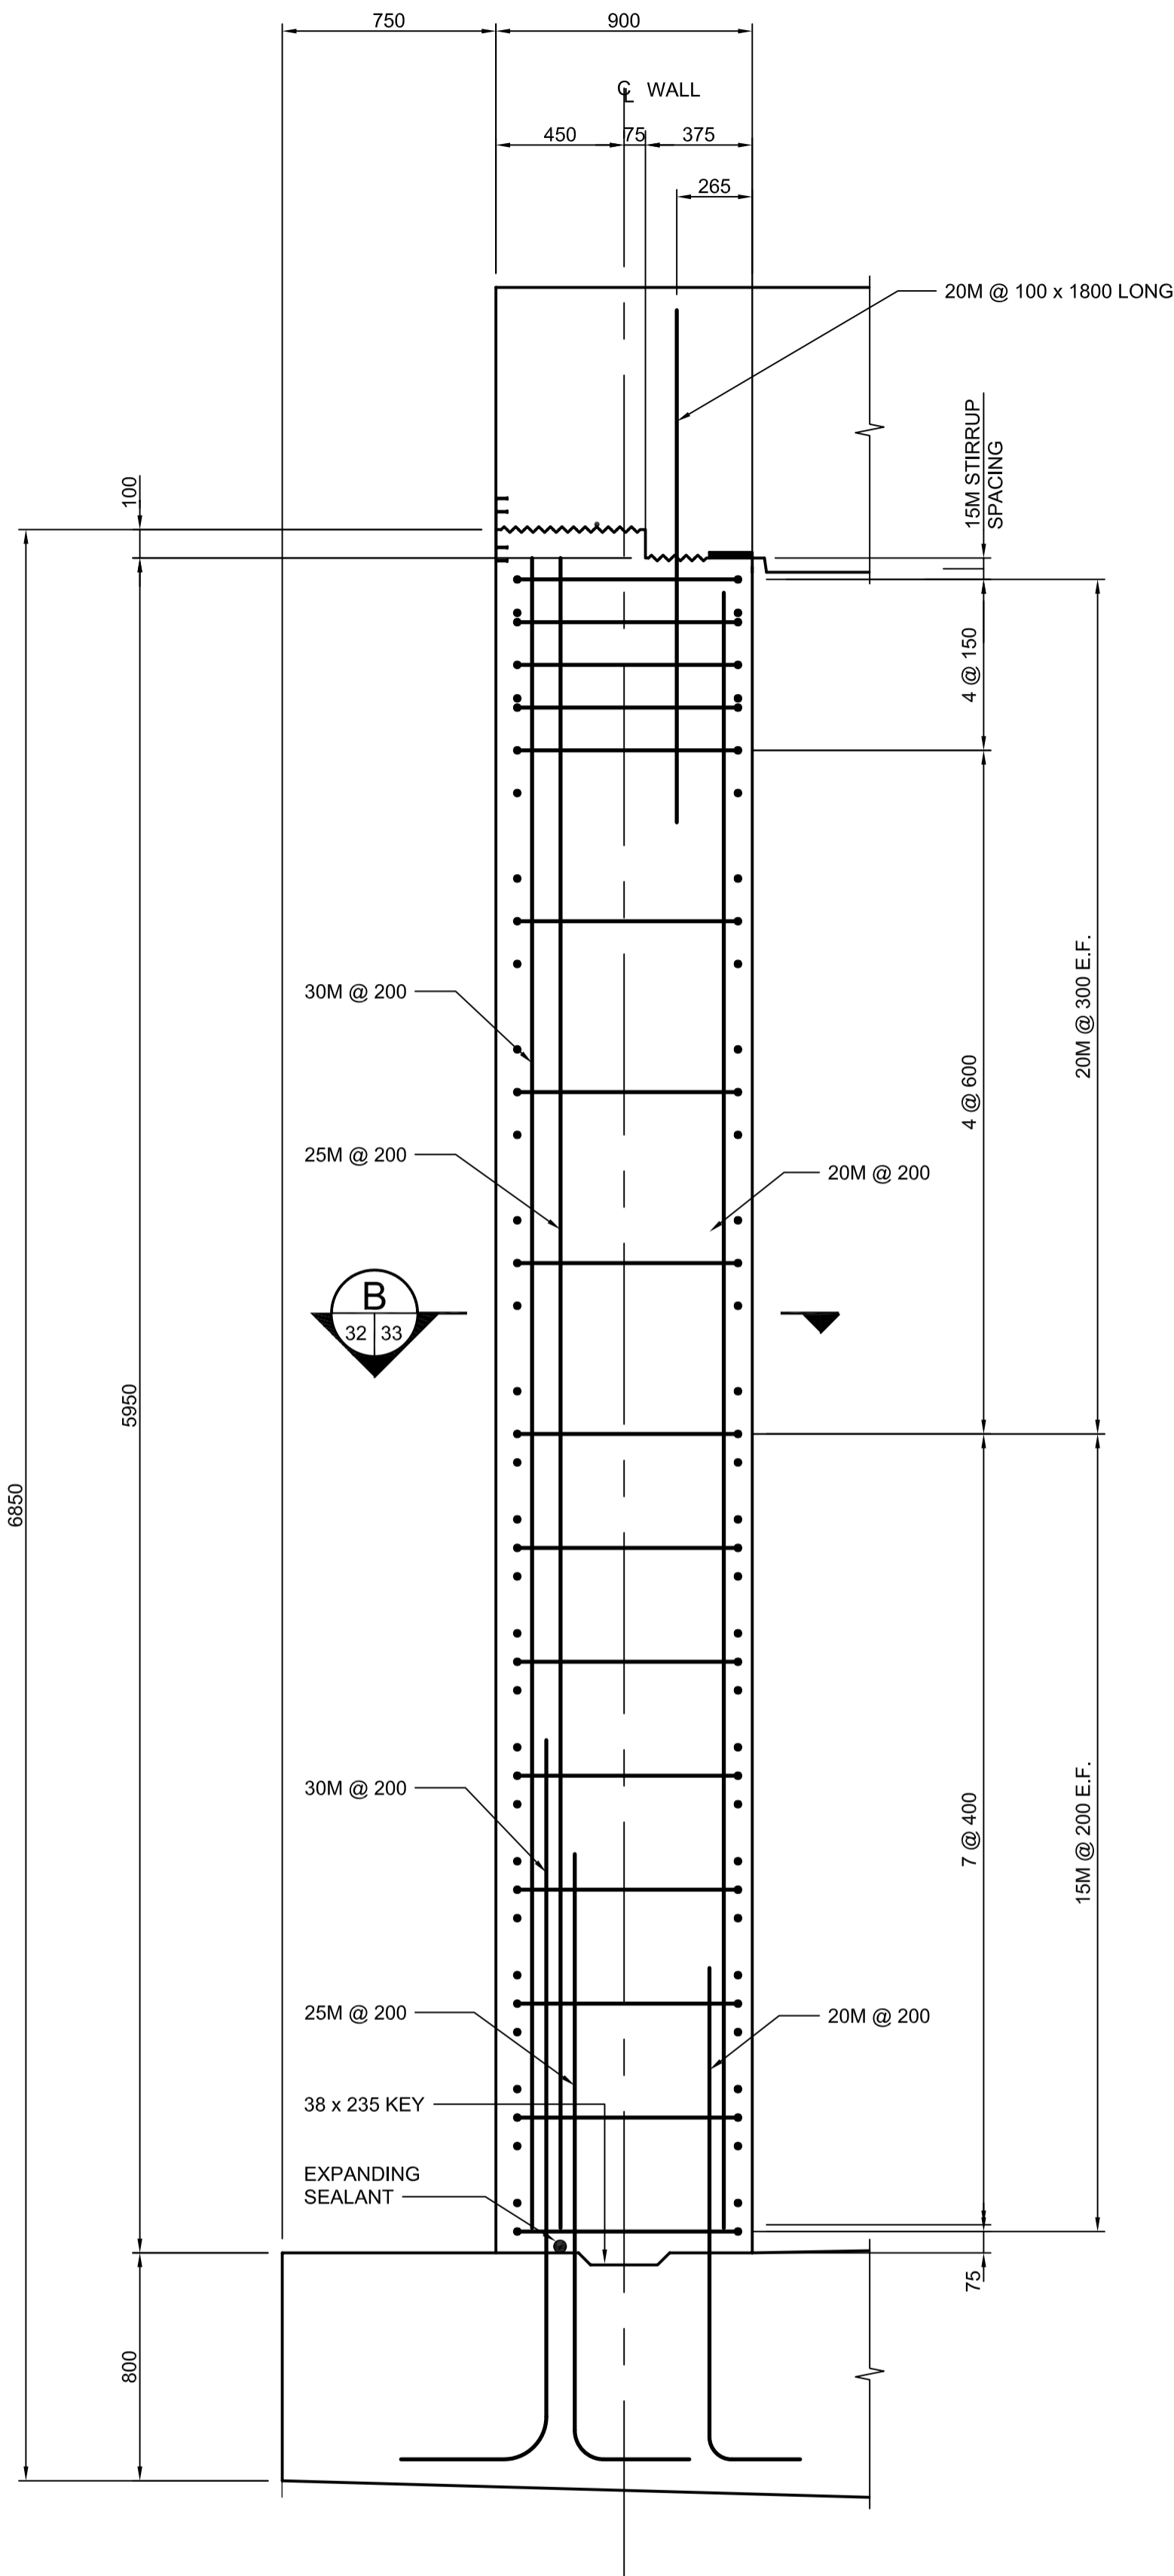

SEGMENT TYPE C
SCALE 1:20

2
28 32

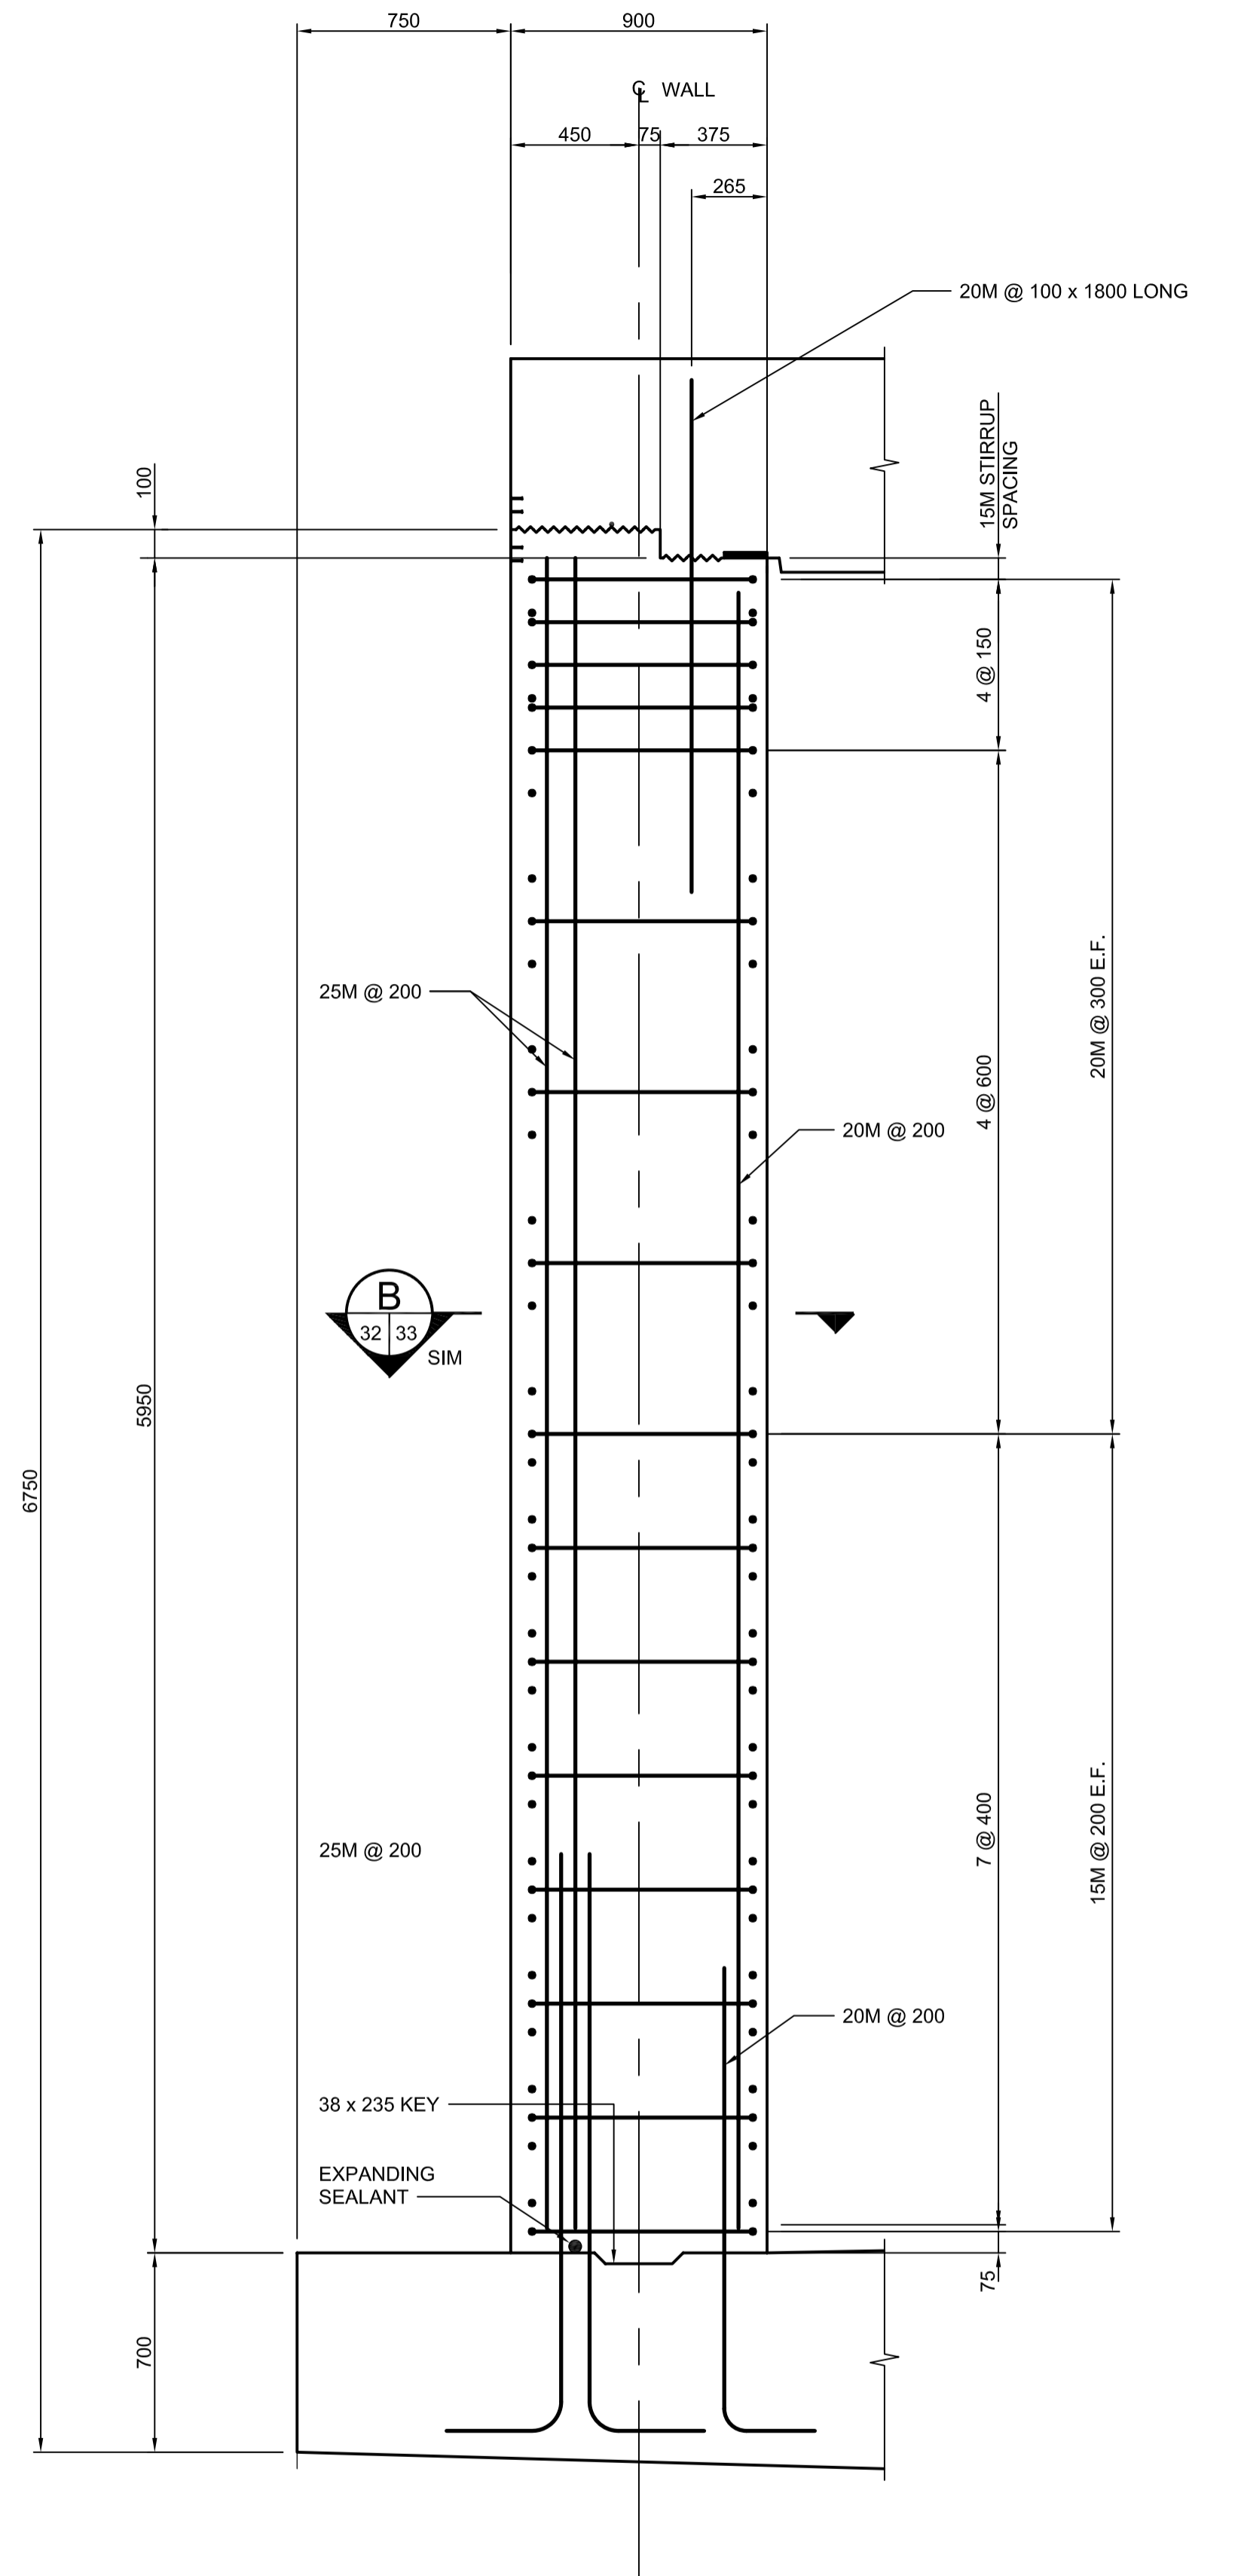

SEGMENT TYPE D
SCALE 1:20


3
28 32



| LOCATION UNDERGROUND | APPROVED STRUCTURES | B.M. ELEV. |
|--|-------------------------|----------------|
| SUPV. U/G STRUCTURES COMMITTEE | DATE | |
| NOTE: LOCATION OF UNDERGROUND STRUCTURES AS SHOWN ARE BASED ON THE BEST INFORMATION AVAILABLE BUT NO GUARANTEE IS GIVEN THAT ALL EXISTING UTILITIES ARE SHOWN OR THAT THE GIVEN LOCATIONS ARE EXACT. CONFIRMATION OF EXISTENCE AND EXACT LOCATION OF ALL SERVICES MUST BE OBTAINED FROM THE INDIVIDUAL UTILITIES BEFORE PROCEEDING WITH CONSTRUCTION. | | |
| 1 | ISSUED WITH ADDENDUM #4 | 11/04/2009 RCB |
| 0 | ISSUED FOR TENDER | 10/13/2009 RCB |
| NO. | REVISIONS | DATE BY |

| | |
|----------------|------------|
| DESIGNED BY | KGW |
| DRAWN BY | RCB |
| CHECKED BY | KGW |
| APPROVED BY | DPK |
| HOR. SCALE | AS SHOWN |
| VERTICAL SCALE | AS SHOWN |
| DATE | 2009/06/24 |

| | |
|---------------------------|------|
| RELEASED FOR CONSTRUCTION | DATE |
|---------------------------|------|

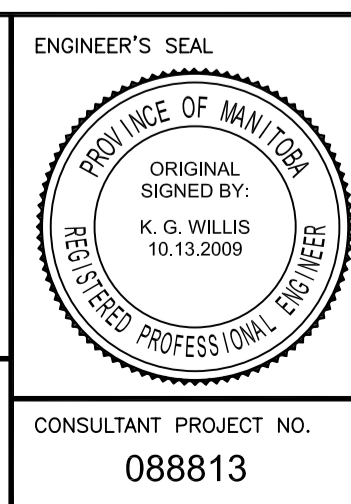

| | |
|---|------------|
| THE CITY OF WINNIPEG TRANSIT DEPARTMENT | |
| SOUTHWEST RAPID TRANSIT CORRIDOR - STAGE 1 TRANSITWAY TUNNEL AT CN RIVERS SUBDIVISION MILEAGE 1.38 & ASSOCIATED WORKS | |
| CITY DRAWING NUMBER | U237-09-32 |
| SHEET | 32 OF 73 |
| CONSULTANT DRAWING NUMBER | C4-S1109-T |
| WALL DETAILS | |