


NOTE:
CONCRETE BOX CONSTRUCTION DETAILS
SIMILAR TO TYPICAL CONCRETE BOX
CULVERT DETAILS UNLESS NOTED
OTHERWISE.

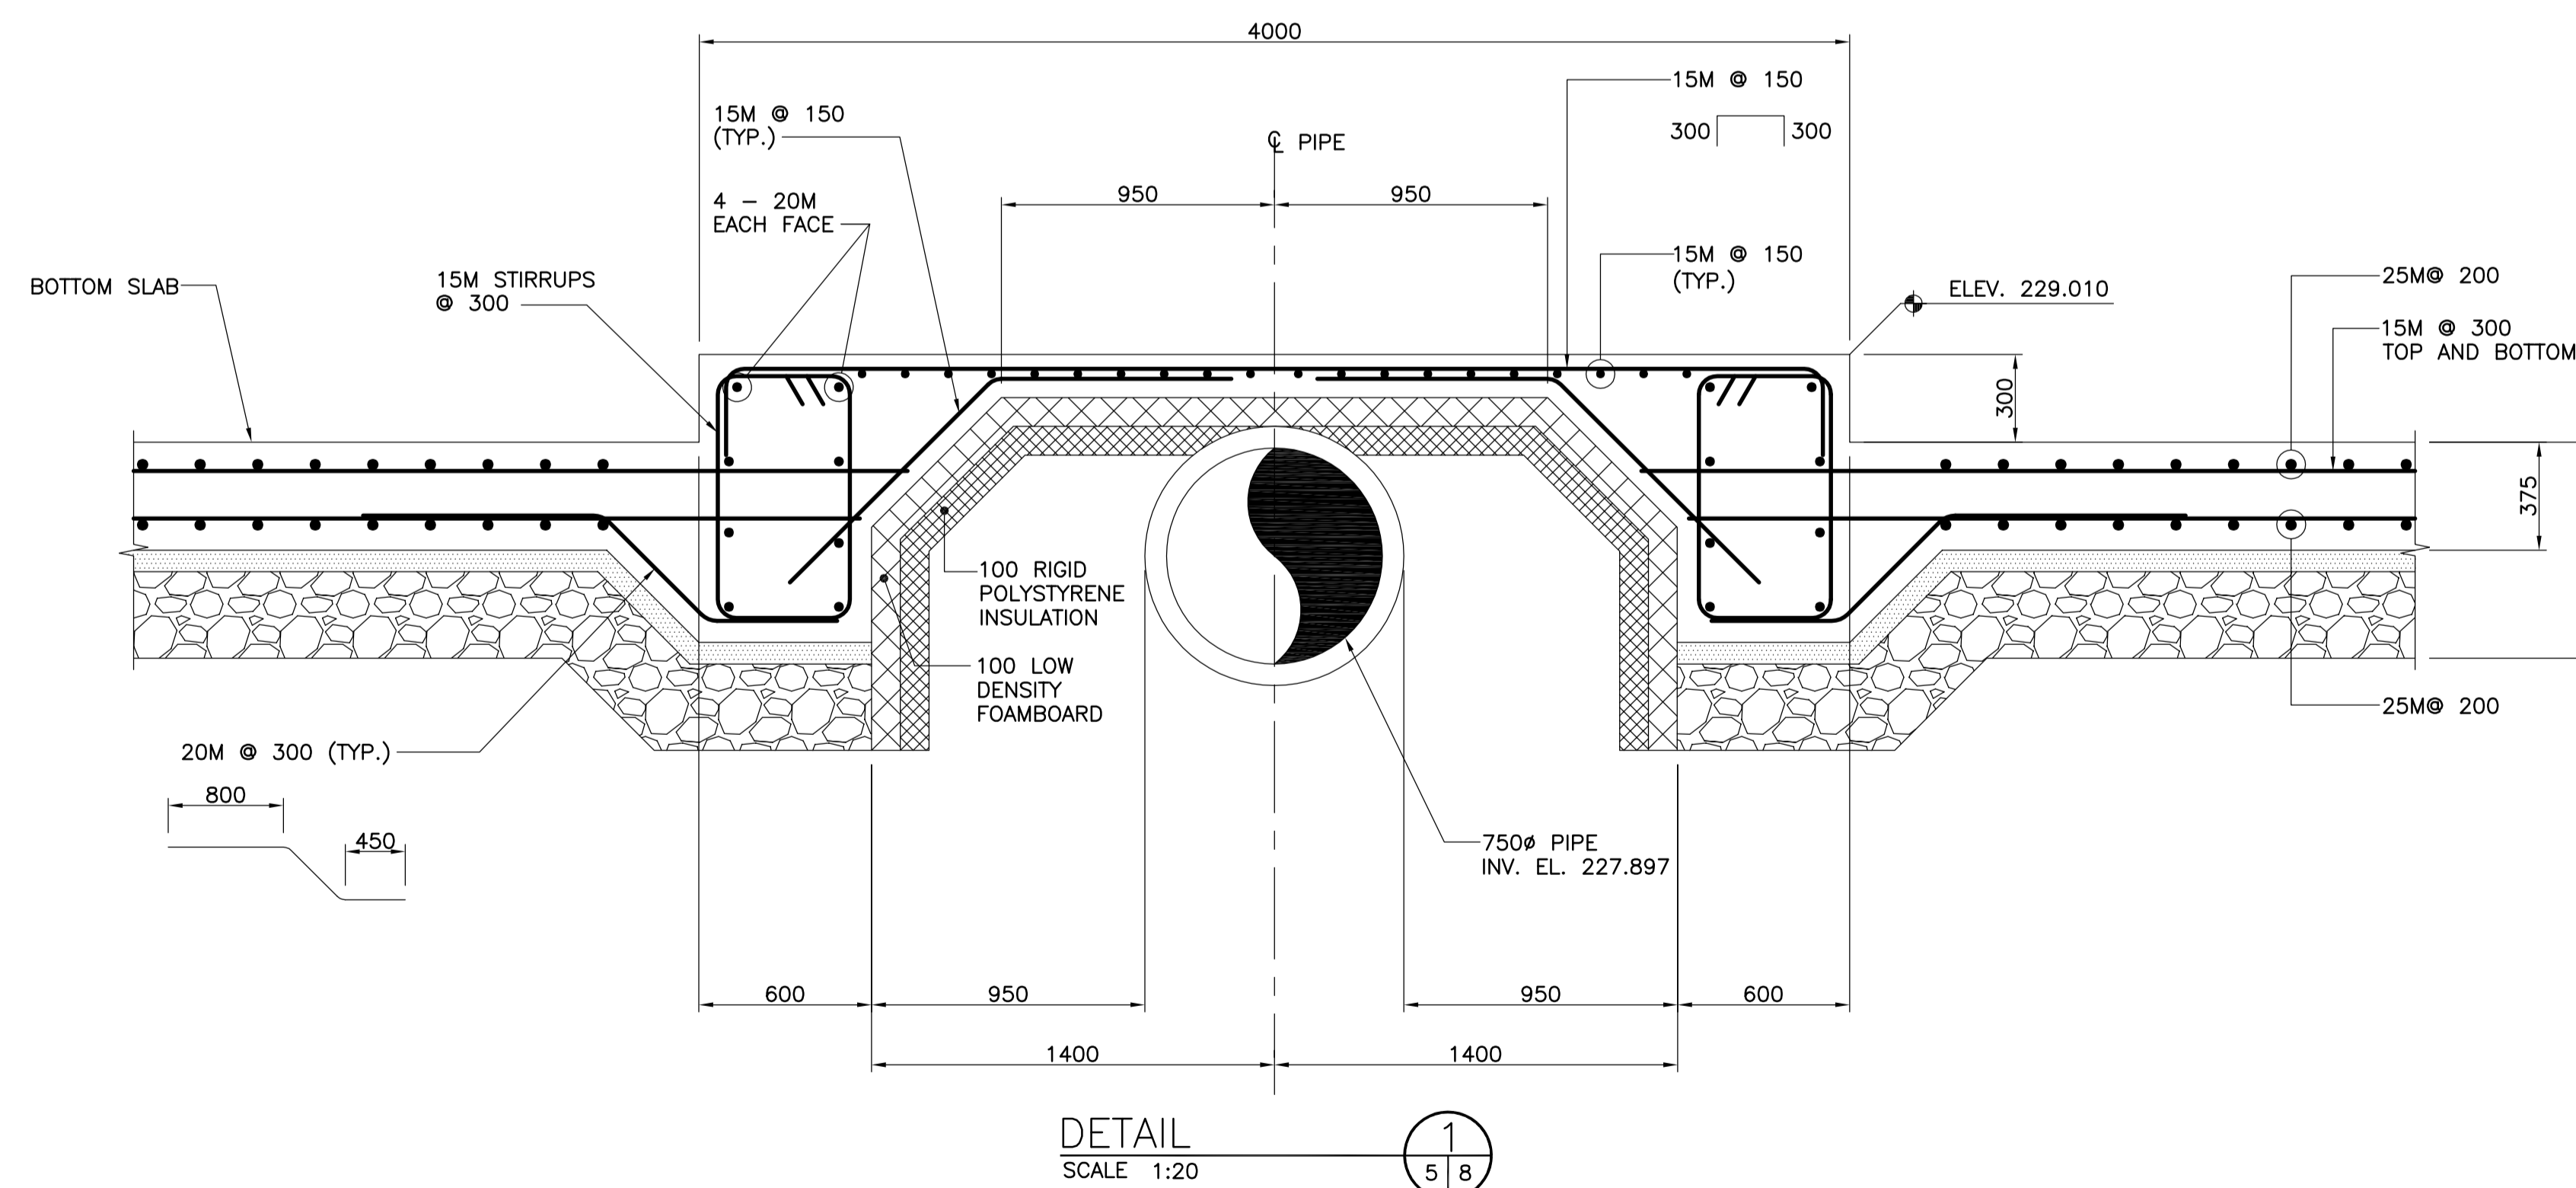

METRIC
WHOLE NUMBERS INDICATE MILLIMETRES
DECIMALIZED NUMBERS INDICATE METRES



B.M. ELEV.	37-023	1320 Ellice Ave. N.W. Corner Bldg Fndtn.	DESIGNED BY	KGW	
	233.965 m		DRAWN BY	RCB	
			CHECKED BY	KGW	
			APPROVED BY	ORIGINAL SIGNED BY: BWB	
1	DAMP PROOFING REMOVED	2009.12.03	BWB	HOR. SCALE	AS SHOWN
0	ISSUED FOR TENDER	2009.11.05	SJM	VERTICAL	AS SHOWN
NO.	REVISIONS	DATE	BY	DATE	2009.11.02

DESIGNED BY	KGW
DRAWN BY	RCB
CHECKED BY	KGW
APPROVED BY	ORIGINAL SIGNED BY: BWB
HOR. SCALE	AS SHOWN
VERTICAL	AS SHOWN
DATE	2009.11.02

DILLON CONSULTING

RELEASED FOR ORIGINAL CONSTRUCTION SIGNED BY:
M.B. CHISLETT
DATE: 2009.11.23

ENGINEER'S SEAL
ORIGINAL SIGNED BY
K.G. WILLIS
2009.11.05
CONSULTANT PROJECT NO.
088683

THE CITY OF WINNIPEG
PUBLIC WORKS DEPARTMENT

OMAND'S CREEK CULVERT THROUGH ST. MATTHEWS AVENUE

CONCRETE BOX CULVERT DETAILS
SHEET 3 OF 3

CITY DRAWING NUMBER
C331-09-08
SHEET 8 OF 13
BID OPPORTUNITY NUMBER
801-2009

G:\CAD\088683\Contract\Tender\Drawings\Revisions\03dec09\088683 - S107P.dwg