


LAYOUT PLAN
SCALE: 1:250

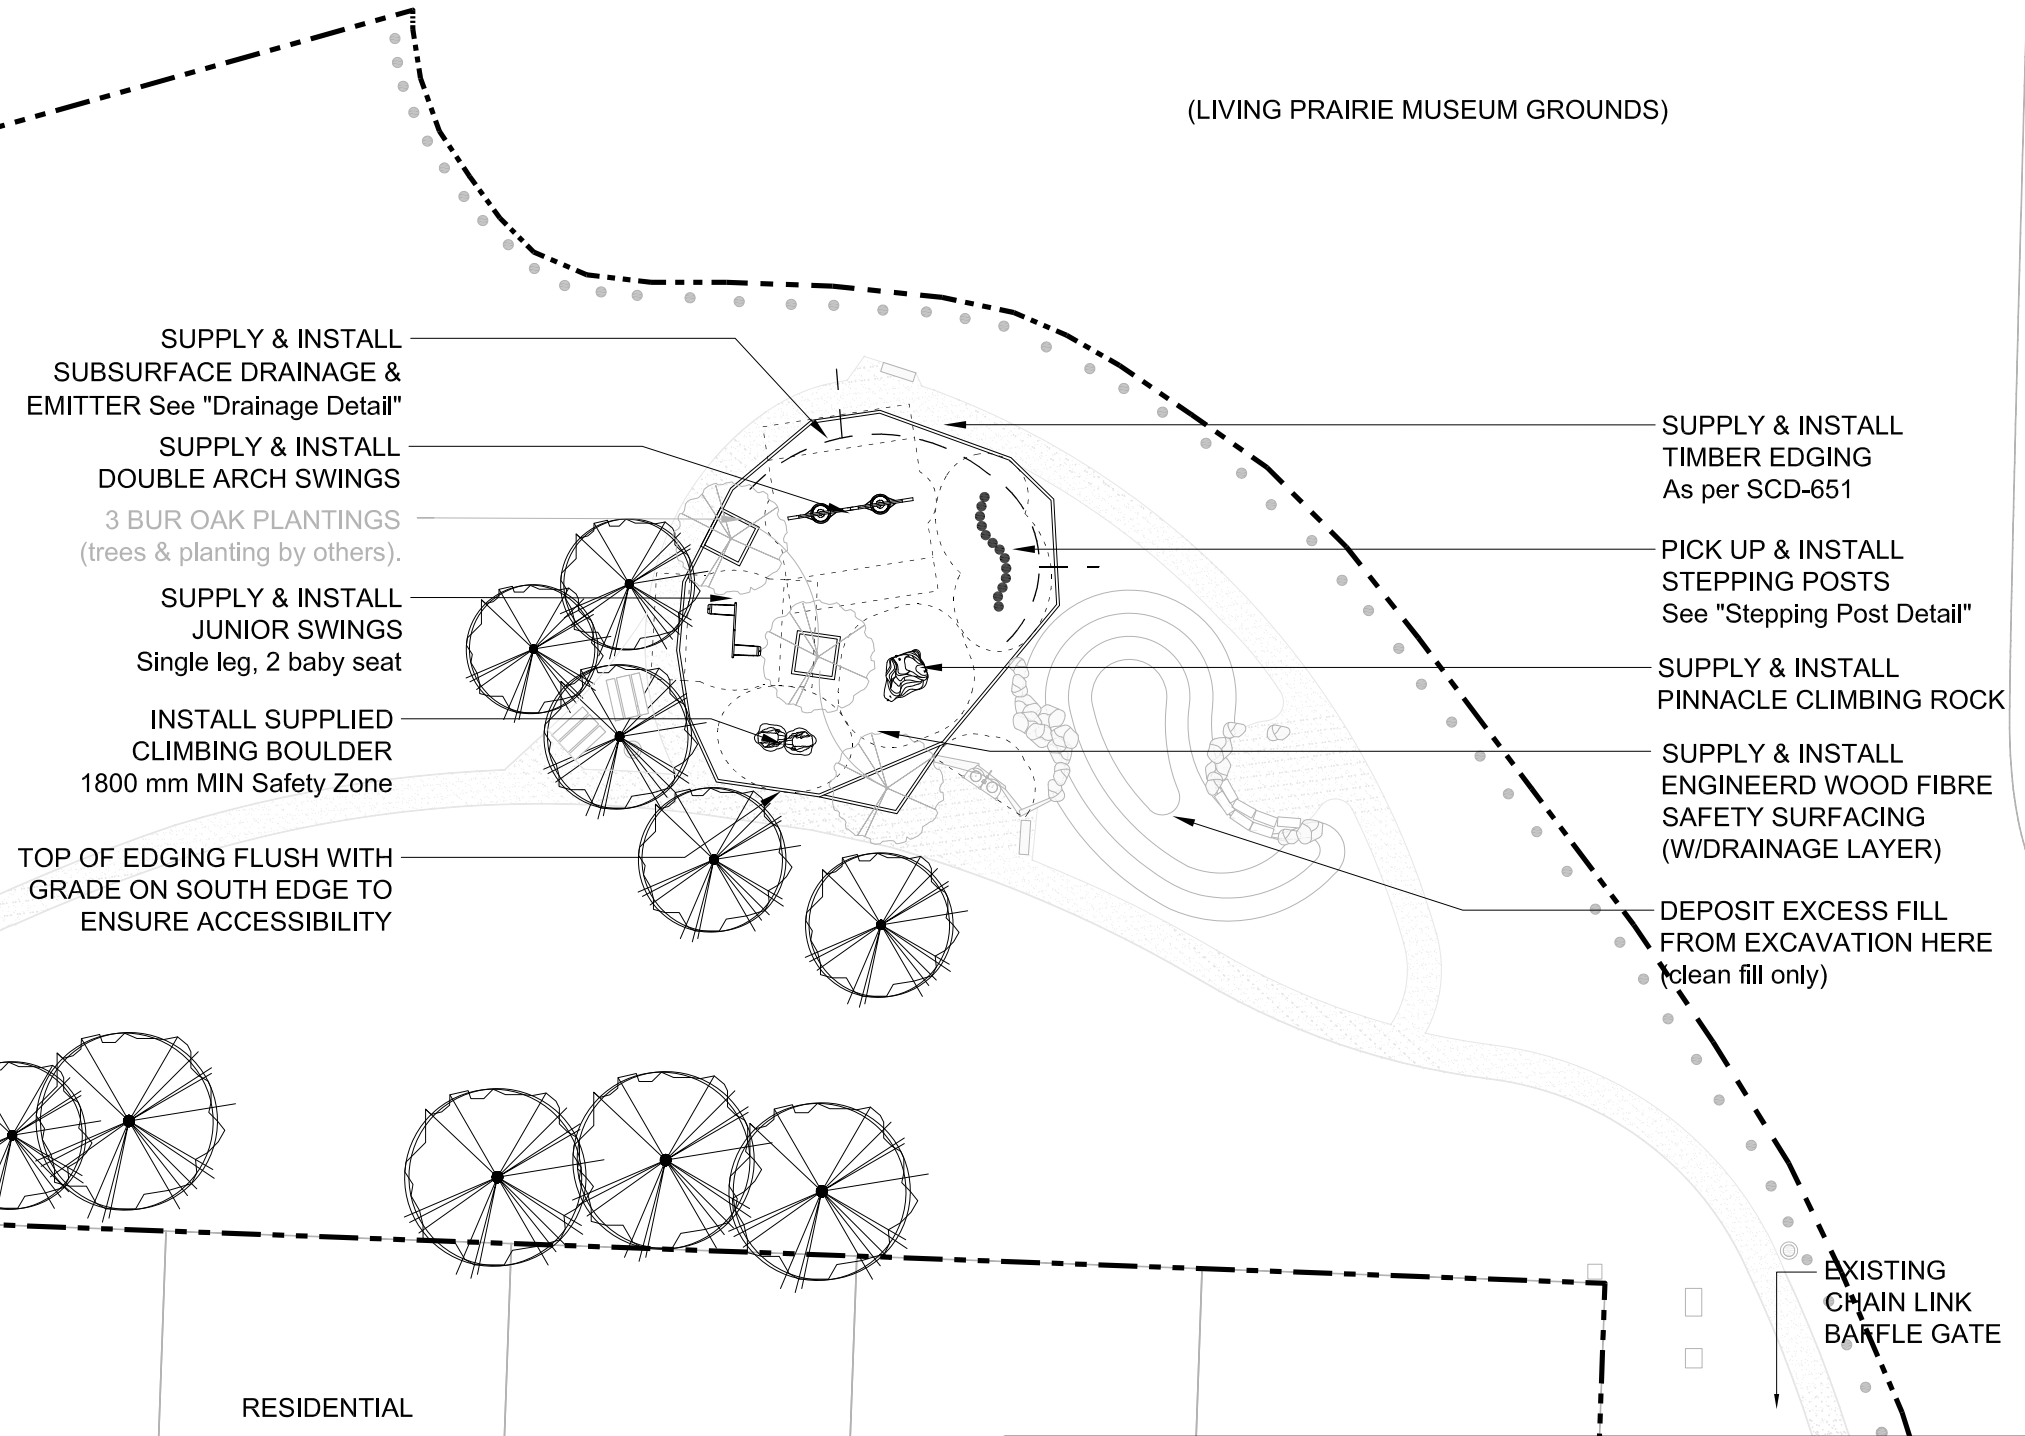

(LIVING PRAIRIE MUSEUM GROUNDS)

- SUPPLY & INSTALL SUBSURFACE DRAINAGE & EMITTER See "Drainage Detail"
- SUPPLY & INSTALL DOUBLE ARCH SWINGS
- 3 BUR OAK PLANTINGS (trees & planting by others).
- SUPPLY & INSTALL JUNIOR SWINGS Single leg, 2 baby seat
- INSTALL SUPPLIED CLIMBING BOULDER 1800 mm MIN Safety Zone

- SUPPLY & INSTALL TIMBER EDGING As per SCD-651
- PICK UP & INSTALL STEPPING POSTS See "Stepping Post Detail"
- SUPPLY & INSTALL PINNACLE CLIMBING ROCK
- SUPPLY & INSTALL ENGINEERD WOOD FIBRE SAFETY SURFACING (W/DRAINAGE LAYER)
- DEPOSIT EXCESS FILL FROM EXCAVATION HERE (clean fill only)

TOP OF EDGING FLUSH WITH GRADE ON SOUTH EDGE TO ENSURE ACCESSIBILITY

RESIDENTIAL

EXISTING PEDESTRIAN ACCESS

RESIDENTIAL

EXISTING CHAIN LINK BAFFLE GATE

CONTRACTOR TO CONFIRM ALL DIMENSIONS AND REPORT ANY DISCREPANCIES TO CONTRACT ADMINISTRATOR PRIOR TO CONSTRUCTION. LOCATION OF UNDERGROUND STRUCTURES AS SHOWN ARE BASED ON THE BEST INFORMATION AVAILABLE BUT NO GUARANTEE IS GIVEN THAT ALL EXISTING UTILITIES ARE SHOWN OR THAT THE GIVEN LOCATIONS ARE EXACT. CONFIRMATION OF EXISTENCE AND EXACT LOCATION OF ALL SERVICES MUST BE OBTAINED FROM THE INDIVIDUAL UTILITIES BEFORE PROCEEDING WITH CONSTRUCTION.



THE CITY OF WINNIPEG
Planning, Property and Development Department
Planning and Land Use Division
Unit 15 - 30 Fort Street, Winnipeg, MB, (R3C 4X5)

DESIGNED BY	E.S.	CHECKED BY	
DRAWN BY	E.S.	APPROVED BY	
HORIZ. SCALE	1:400		
VERT. SCALE			
DATE	June 2010		

MANAGER, PARK AND OPEN SPACES	DATE
MANAGER, PLANNING AND LAND USE DIVISION	DATE

DRAWING TITLE	DRAWING NO.
LIVING PRAIRIE MUSEUM TOT LOT	L.6-A2-R1
Nature Playground	
PHASE I: PLAN & LAYOUT	
SITE ADDRESS	BID OPPORTUNITY NO.
2795 Ness Avenue	743-2010

DRAWING NO.	L.6-A2-R1
BID OPPORTUNITY NO.	743-2010