


Drawing Title:

Drawing No:

# TYPICAL ASPHALT PARKING LOT

**SCD-650**

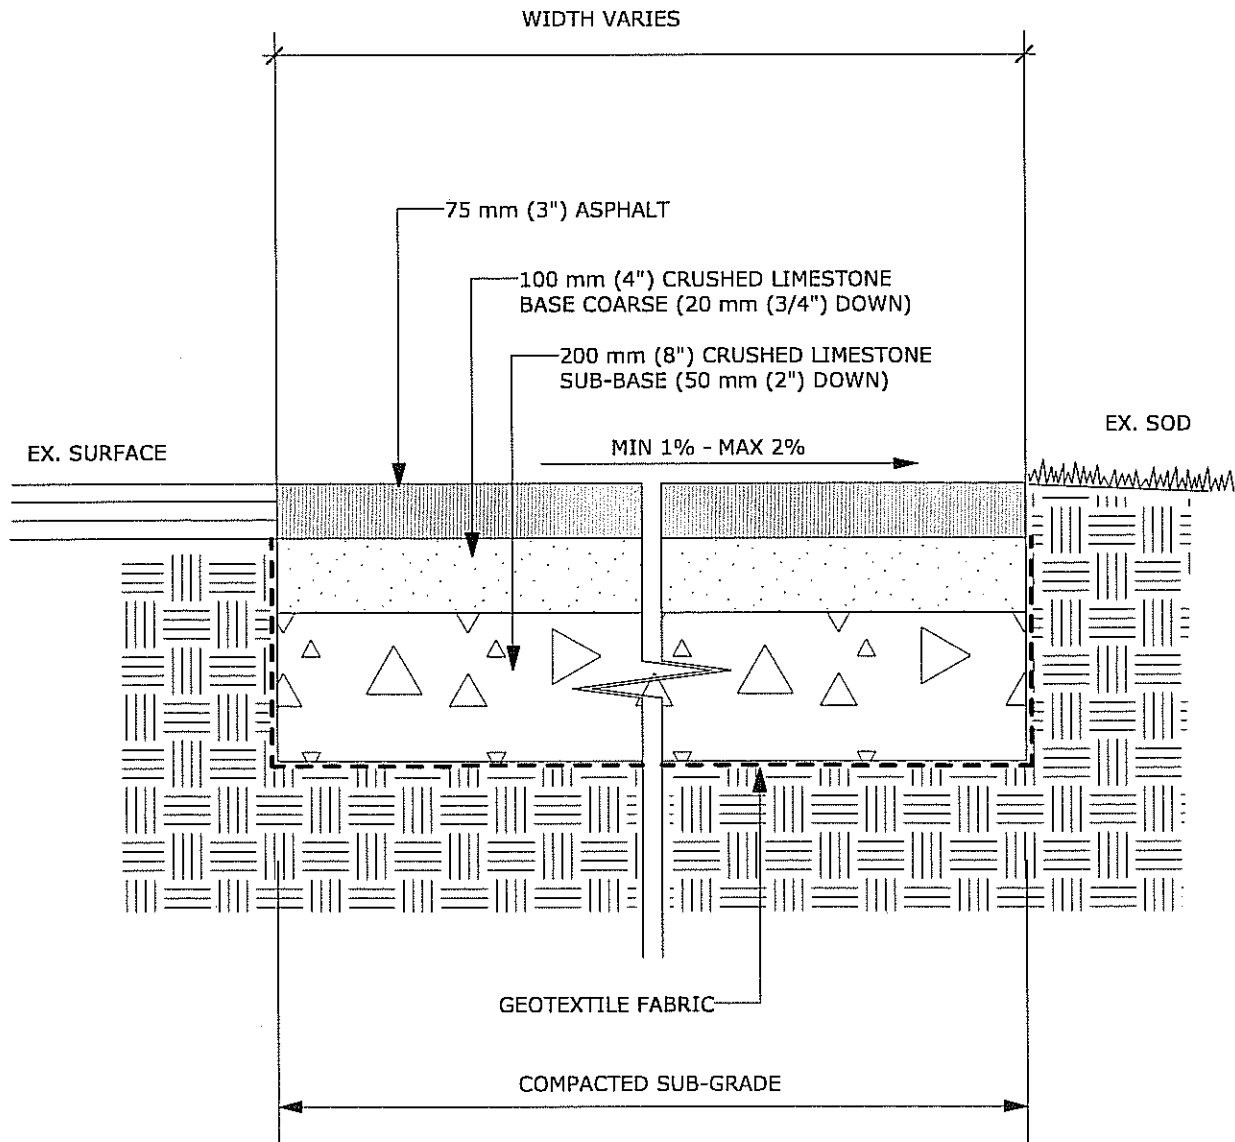

### General Notes

1. Asphalt Concrete Pavement Works as per CW 3410
2. Sub-Grade, Sub Base & Base Coarse Construction as per CW 3110
3. Separation Geotextile Fabric as per CW 3130
4. Topsoil & Seed as per CW3520 and CW 3540
5. Topsoil & Sod as per CW 3510 and CW 3540

ALL DIMENSIONS ARE IN MILLIMETRES

Scale: 1:10

Drawn By: SP

Date: MARCH/10

THE CITY OF WINNIPEG  
Planning, Property and Development Department  
Planning and Land Use Division  
Unit 15 - 10 Fort Street, Winnipeg, MB, R3C 4X5

