


1 RELOCATED INTAKE MANHOLE DETAIL
1 : 25

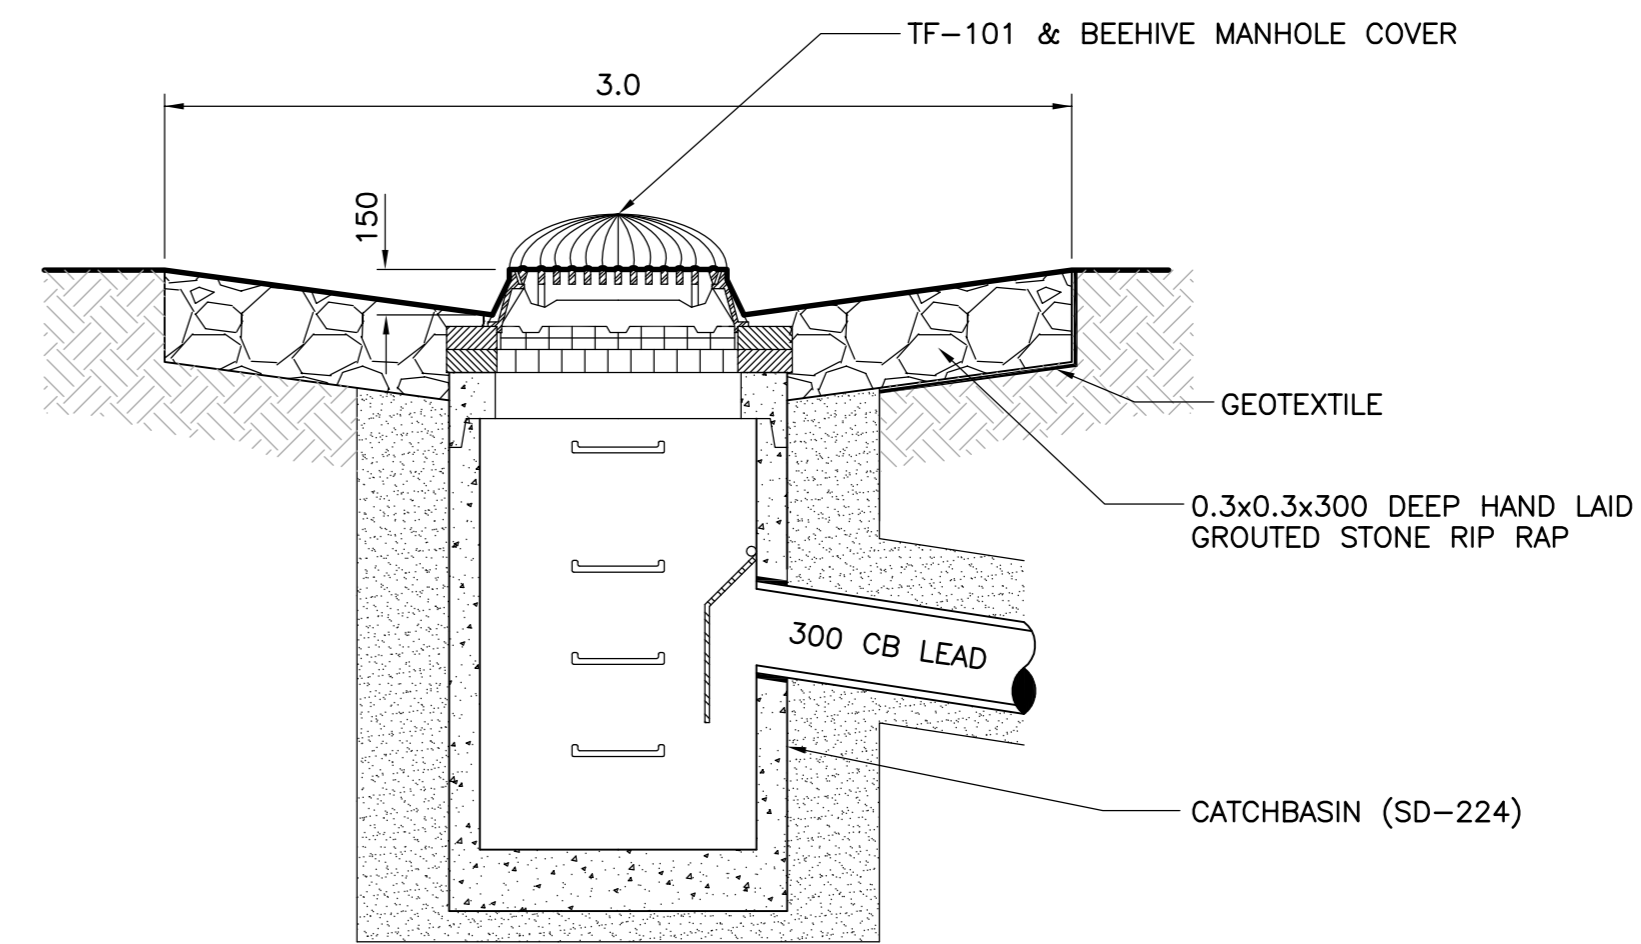

2 DITCH INLET DETAIL IN SECTION
1 : 25

150 WM	WATERMAIN	150 WM	TEE	15.240	LEGAL DIMENSION
400 FM	FEEDERMAIN	400 FM	CURB STOP		SURVEY BAR
300 LDS	LAND DRAINAGE SEWER	300 LDS	PLUG)	COMMUNITY MAIL BOX
250 WWS	WASTEWATER SEWER	250 WWS	MANHOLE	o	GAS
300 CS	COMBINED SEWER	300 CS	CATCHBASIN	□	HYDRO
200 FCM	FORCEMAIN	200 FCM	CURB INLET	▽	MTS
	JUNCTIONS		ADDRESS	66	DITCH
⊕	HYDRANT	⊕	HYDRO POLE	•	CULVERT
⊗	VALVE	⊗	LIGHT STANDARD	•••	CONCRETE
⋈	BEND	⋈	RAMP CURB	—	ASPHALT
EXISTING	LEGEND-PLAN	PROPOSED	EXISTING	LEGEND-PLAN	PROPOSED

LOCATION APPROVED UNDERGROUND STRUCTURES

SUPV. U/G STRUCTURES DATE COMMITTEE

NOTE: LOCATION OF UNDERGROUND STRUCTURES AS SHOWN ARE BASED ON THE BEST INFORMATION AVAILABLE. BUT NO GUARANTEE IS GIVEN THAT ALL EXISTING UTILITIES ARE SHOWN OR THAT THE GIVEN LOCATIONS ARE EXACT. CONFIRMATION OF EXISTENCE AND EXACT LOCATION OF ALL SERVICES MUST BE OBTAINED FROM THE INDIVIDUAL UTILITIES BEFORE PROCEEDING WITH CONSTRUCTION.

B.M. CITY OF WINNIPEG 82-024
ELEV. 232.259m

B	ADDENDUM No.1 - GENERAL REVISIONS	11.05.24	BDK
A	ISSUED FOR TENDER	11.05.13	
NO.	REVISIONS	DATE	BY



PEOPLE, PASSION, PERFORMANCE. TRUSTED GLOBALLY

DESIGNED BY	GC/BGD	CHECKED BY	
DRAWN BY	GP	APPROVED BY	
HOR. SCALE:	1 : 500	RELEASED FOR CONSTRUCTION	
VERTICAL:	1 : 20	DATE	11.04.13

PRELIMINARY DRAWING

NOT TO BE USED FOR CONSTRUCTION

CONSULTANT DRAWING NO. 0800040100-DWG-C0001-00



THE CITY OF WINNIPEG

WAVERLEY STREET TWINNING AND ASSOCIATED WORKS

WAVERLEY STREET TYPICAL DETAILS

CITY DRAWING NUMBER	
SHEET	19 OF 22
C0019	

APEGM
Certificate of Authorization
Wardrop Engineering Inc.
No.195 Expiry: April 30, 2012