



ADDRESS: 510 MAIN STREET, WINNIPEG, MANITOBA PROJECT No: 60220937 SHEET TITLE: ELECTRICAL MCC-1A ELEVATION DATE: 2011.09.02 FILE NAME: 60220937-01-E-005


NOTES:

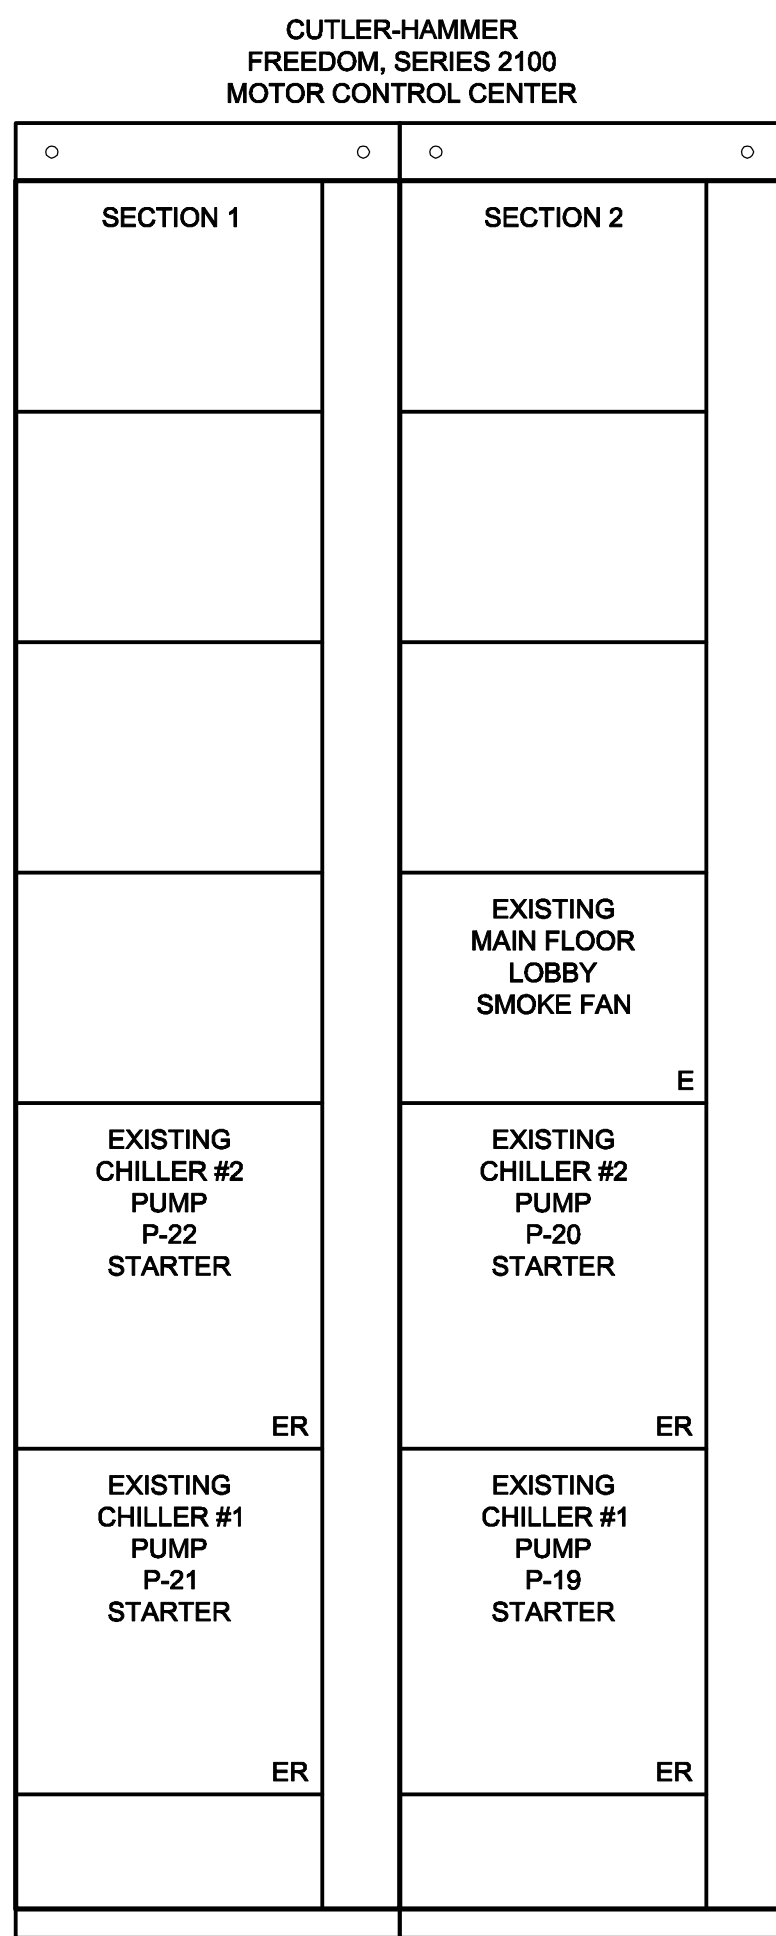


ELEVATION **A**
SCALE: NTS
MCC-1A EXISTING LAYOUT

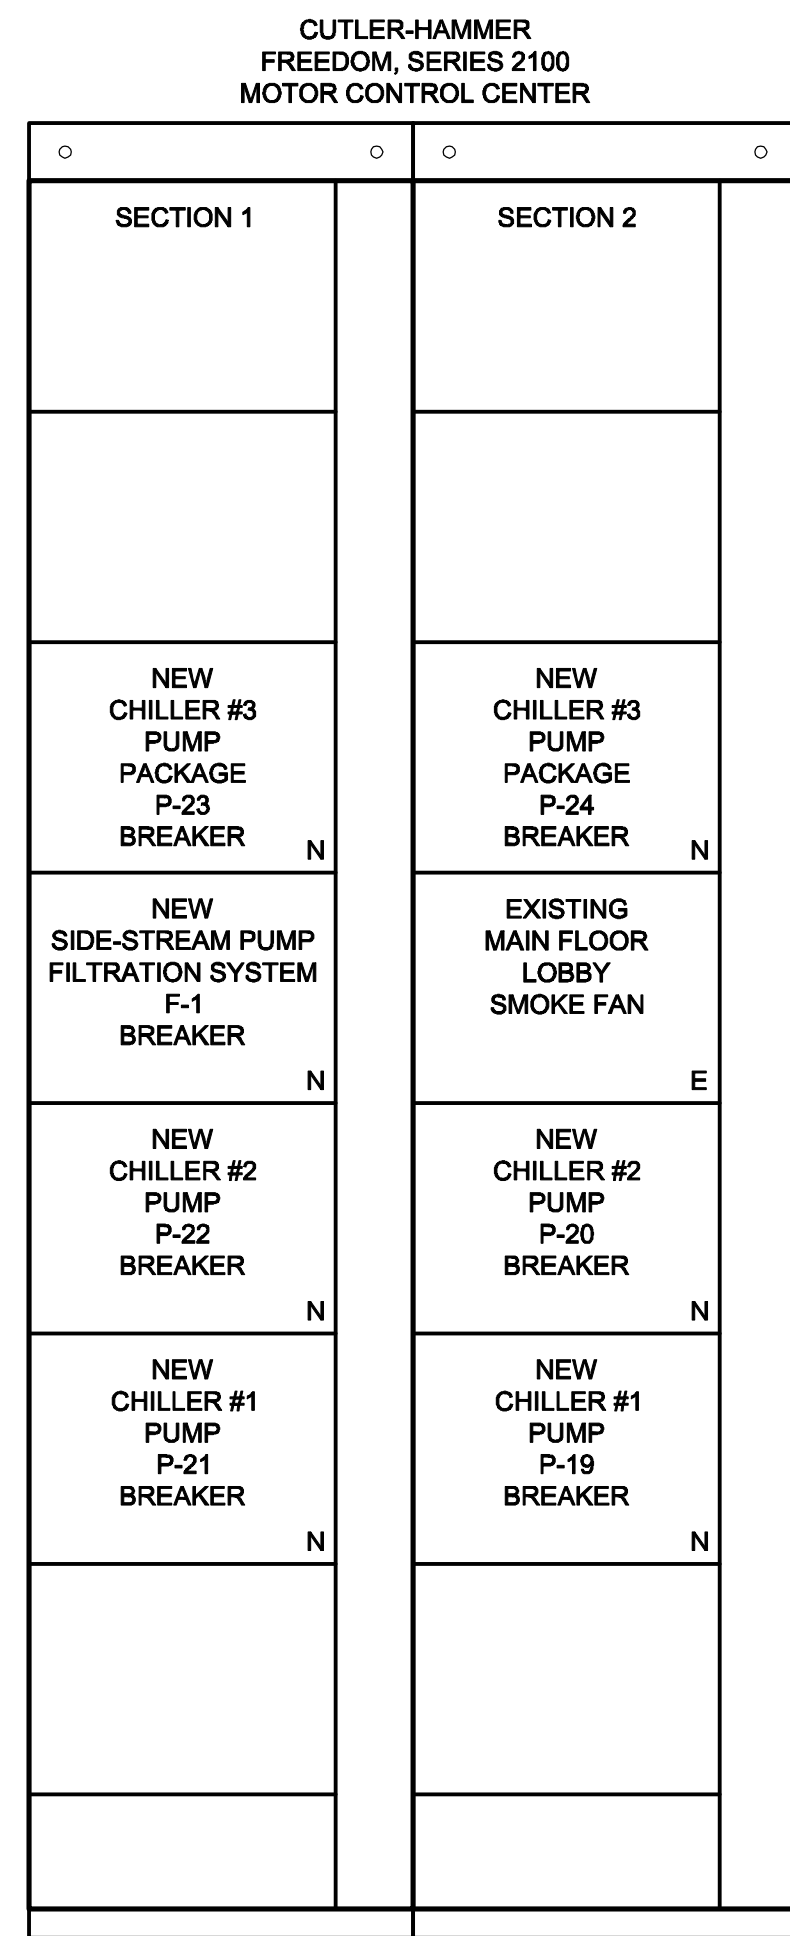


ELEVATION **B**
SCALE: NTS
MCC-1A NEW LAYOUT

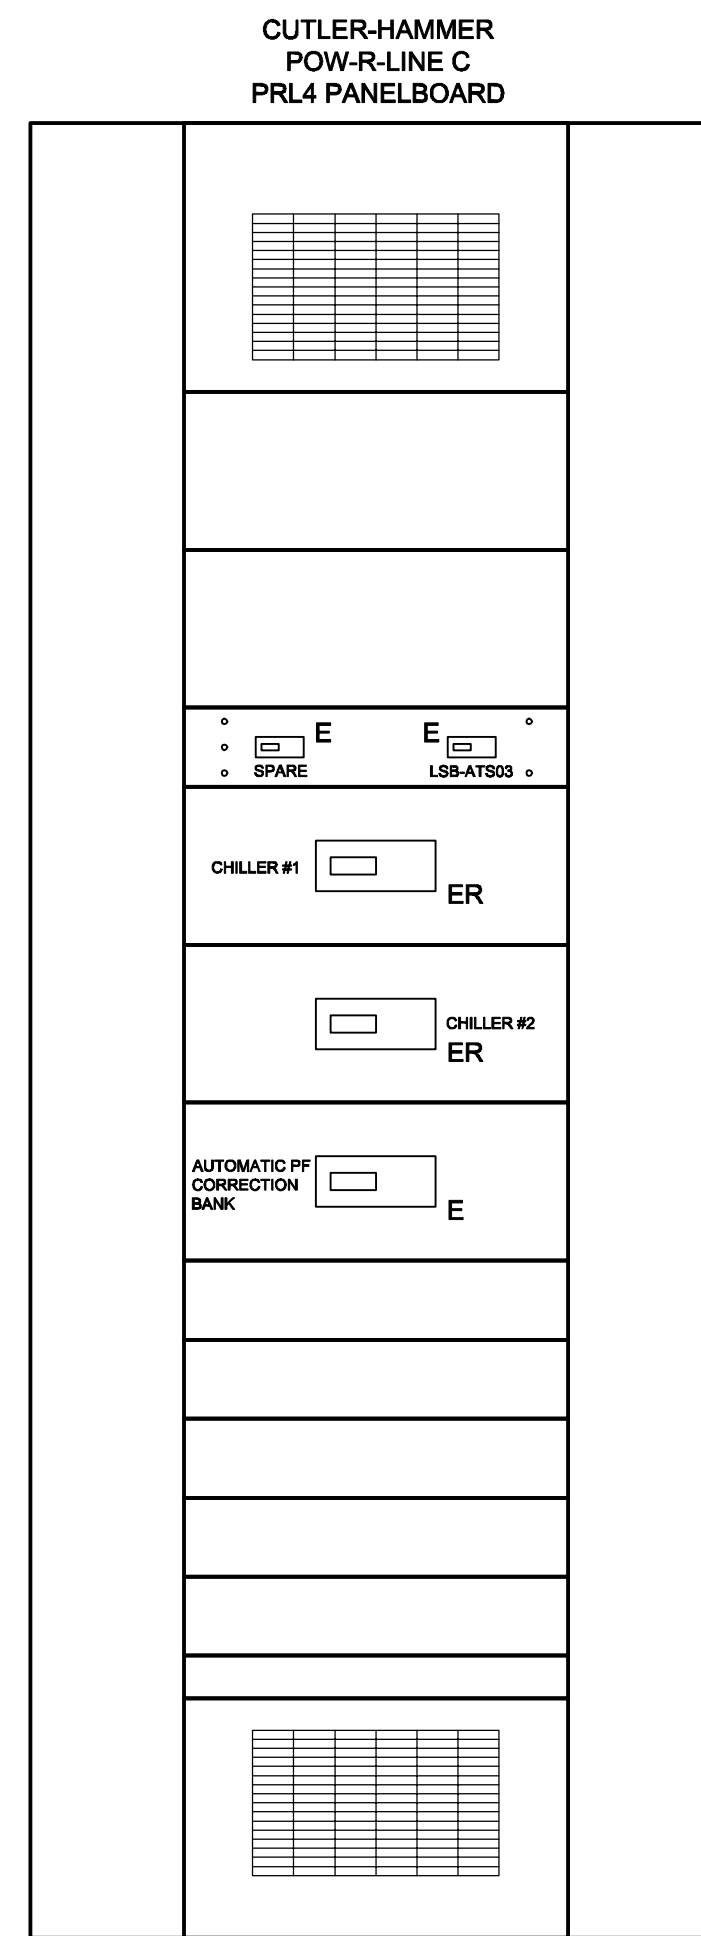

ELEVATION **C**
SCALE: NTS
PANEL 5D6-100 EXISTING LAYOUT

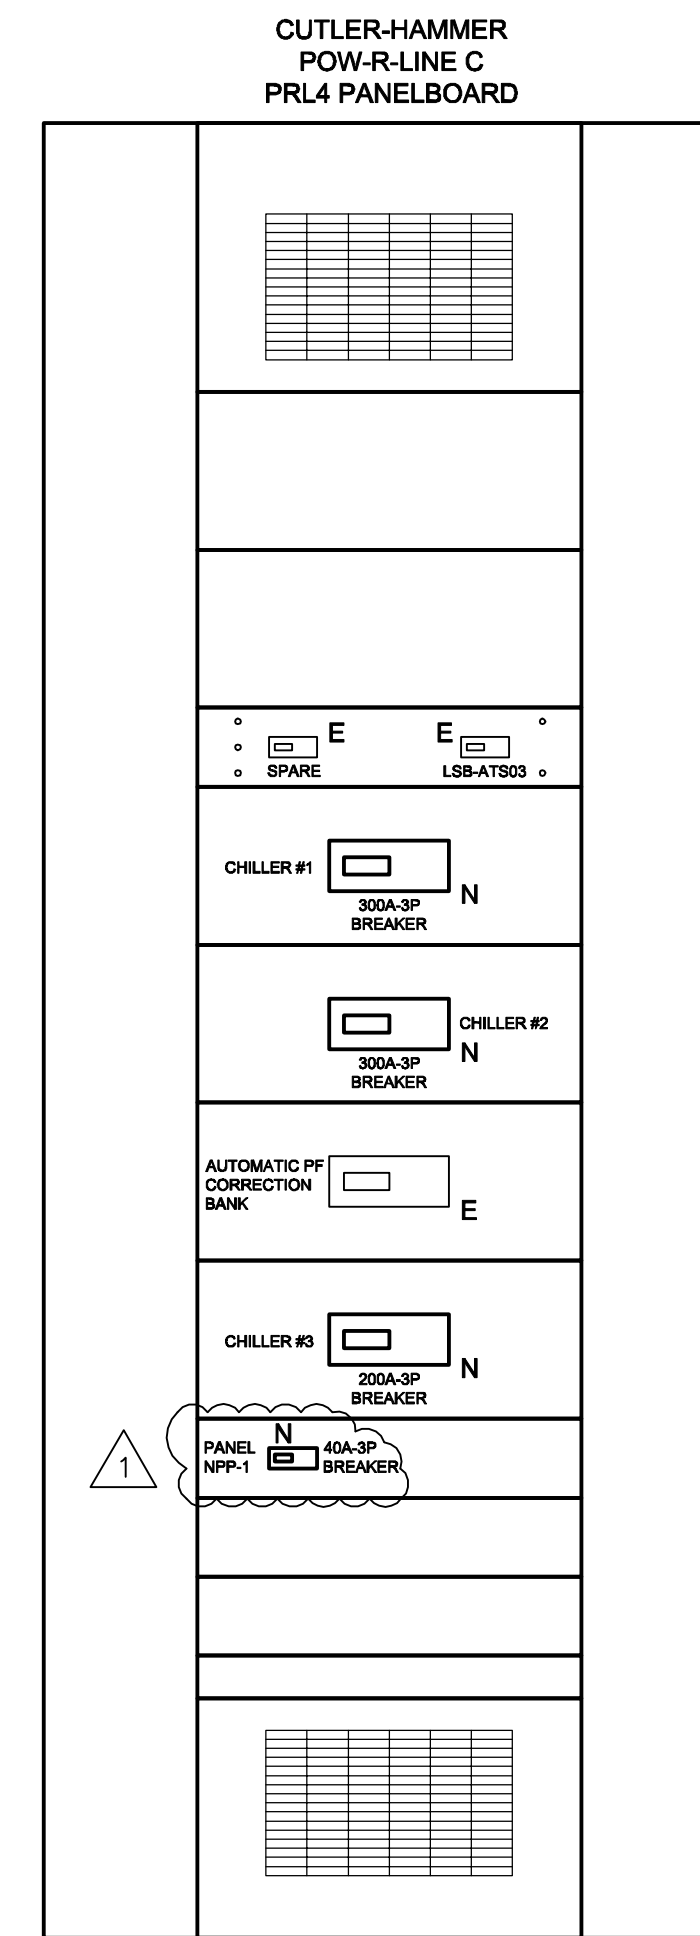

ELEVATION **D**
SCALE: NTS
PANEL 5D6-100 NEW LAYOUT

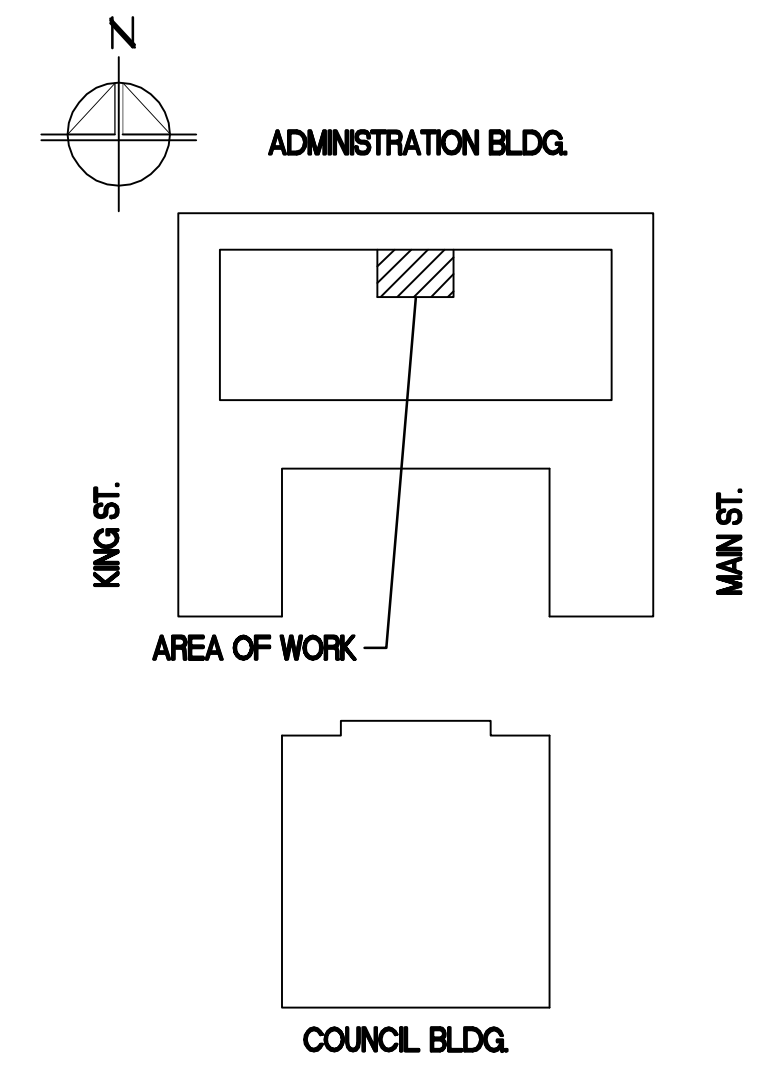

AECOM

This drawing has been prepared for the use of AECOM's client and may not be used, reproduced or relied upon by third parties, except as agreed by AECOM and its client, as required by law or for use by governmental reviewing agencies. AECOM accepts no responsibility, and denies any liability whatsoever, to any party that modifies this drawing without AECOM's express written consent. Do not scale this document. All measurements must be obtained from stated dimensions.

No.	REVISION/DESCRIPTION	BY	DATE
1	ISSUED FOR ADDENDUM 1	SS	2011.11.19
0	ISSUED FOR TENDER	SS	2011.11.09

DRAWN	QC	CHECKED	AL	DESIGNED	QL	APPROVED	SS
DATE	2011.09.02	USER	APPROVAL				

THE CITY OF WINNIPEG
PLANNING, PROPERTY AND
DEVELOPMENT DEPARTMENT
MUNICIPAL ACCOMMODATIONS DIVISION
3-65 GARRY STREET, R3C 4K4

PROJECT
ADMINISTRATION & COUNCIL BUILDING
REPLACEMENT OF COOLING PLANT - 510 MAIN STREET
BID OPPORTUNITY NO. 673-2011
510 MAIN STREET, WINNIPEG, MANITOBA

APEGN
Certificate of Authorization
AECOM Canada Ltd.
No. 4671 Date: _____

DRN	CHK	DES	ENG	IDR
AECOM REVIEW				

SHEET TITLE
**ELECTRICAL
MCC-1A AND PANEL 5D6-100
ELEVATION**

SCALE	PROJECT No:	SHEET No:
NTS	60220937	E-005