



**1** ABUTMENT SLAB - PHASE 1 REINFORCING  
1 : 50


**2** ABUTMENT SIDEWALK - PHASE 1 REINFORCING  
1 : 50

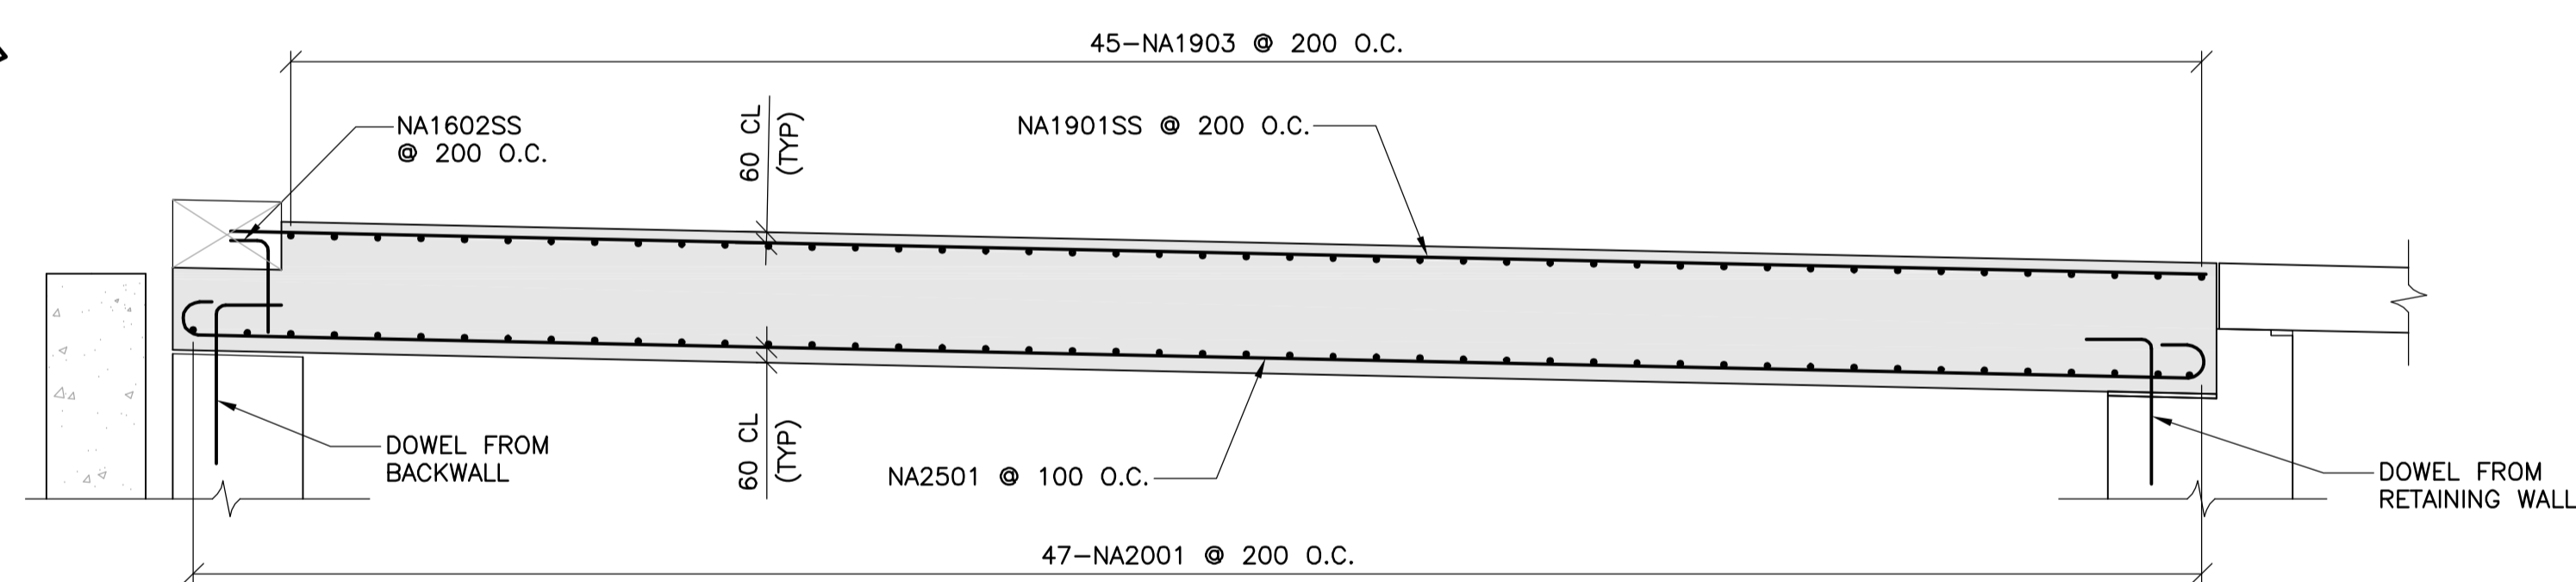

**3** SECTION  
1 : 30

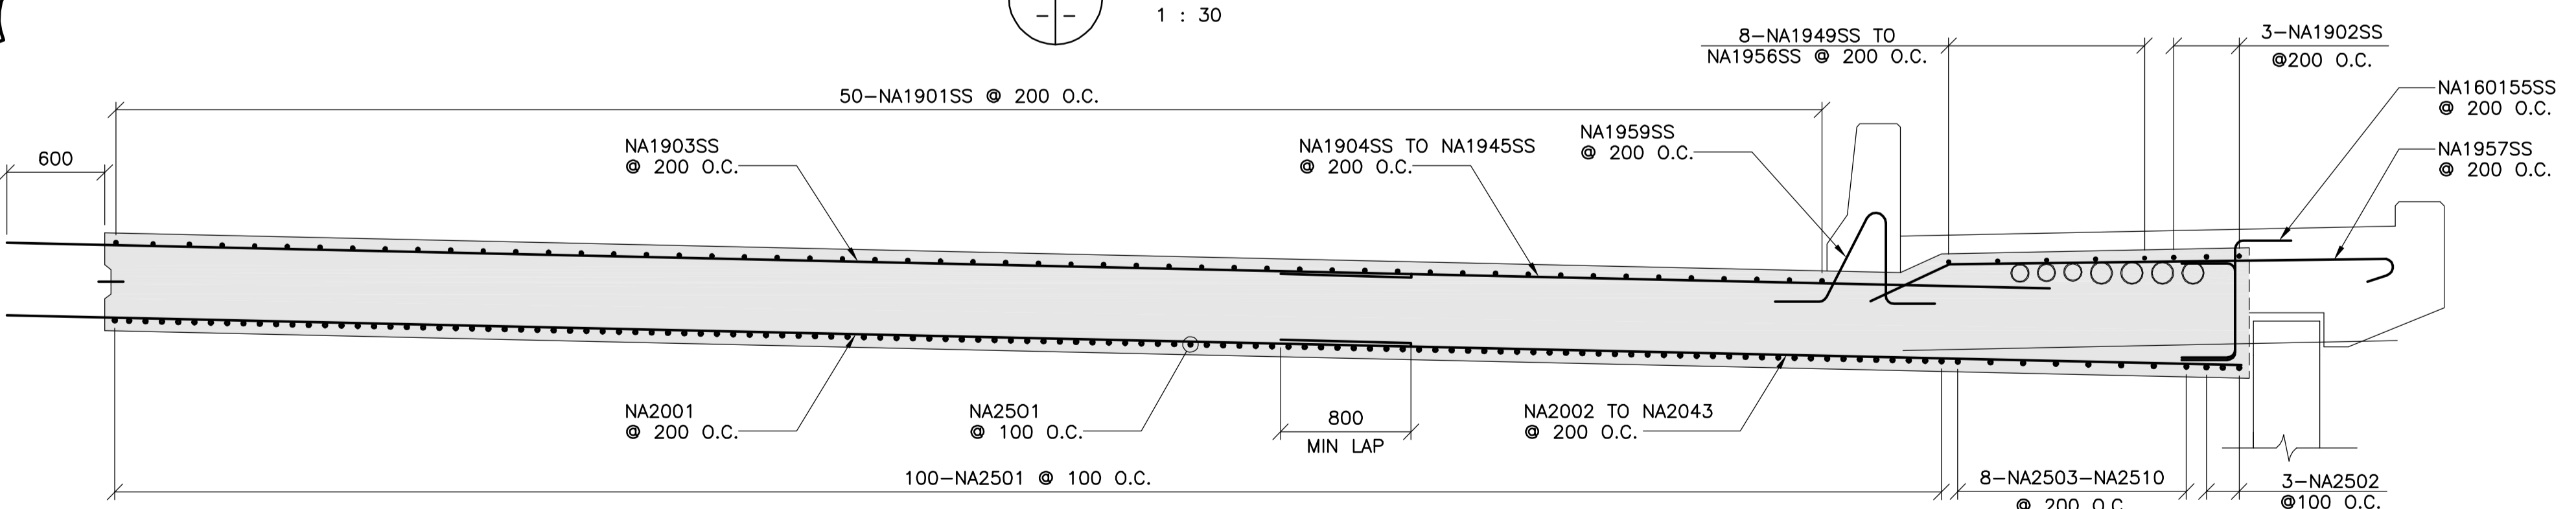

**4** SECTION  
1 : 30

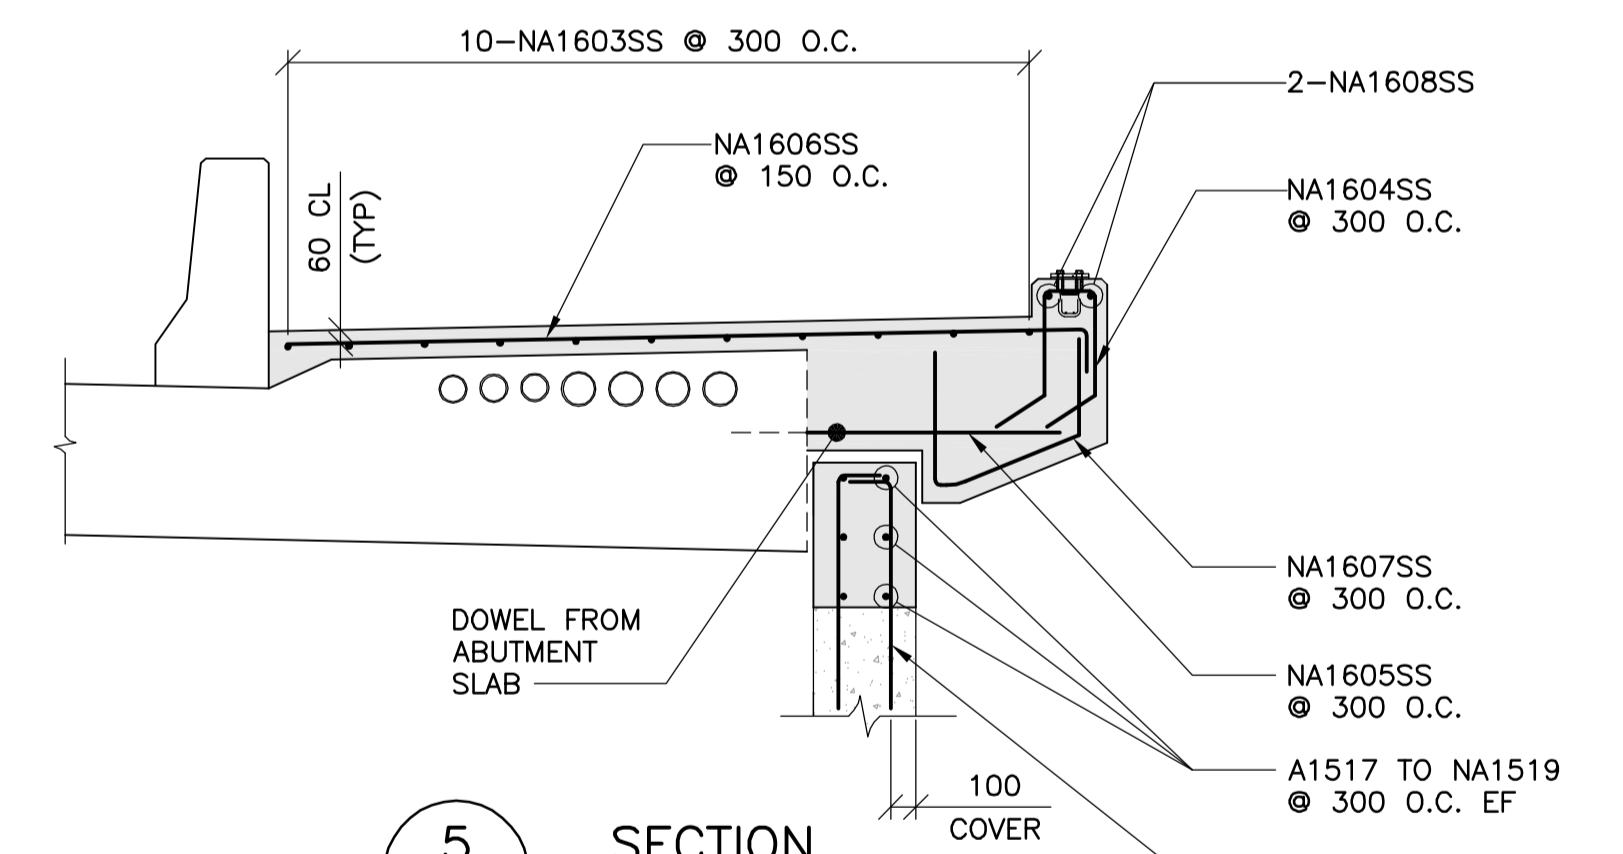


**5** SECTION  
1 : 30



B.M. ELEV.	F.B.	DATE	BY

**WARDROP**  
ATETRA TECH COMPANY

DESIGNED BY: S.Y.	CHECKED BY: R.H.W.
DRAWN BY: H.A.	APPROVED BY: R.H.W.
HOR. SCALE: AS NOTED	RELEASED FOR CONSTRUCTION DATE: 11.02.16
VERTICAL: AS NOTED	ORIGINAL SIGNED DATE: 11.02.16
DATE: 10.10.20	CONSULTANT DRAWING NO.: 0900070502-DWG-S0022

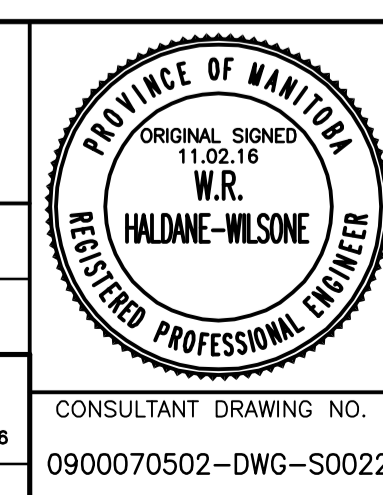

**THE CITY OF WINNIPEG**  
PUBLIC WORKS DEPARTMENT  
ENGINEERING DIVISION

OSBORNE STREET BRIDGE  
REHABILITATION & RELATED WORKS

NORTH ABUTMENT AND APPROACH SLAB  
PHASE 1 REINFORCING

CITY DRAWING NUMBER: B109-11-027  
SHEET OF: 22 OF 131

22