

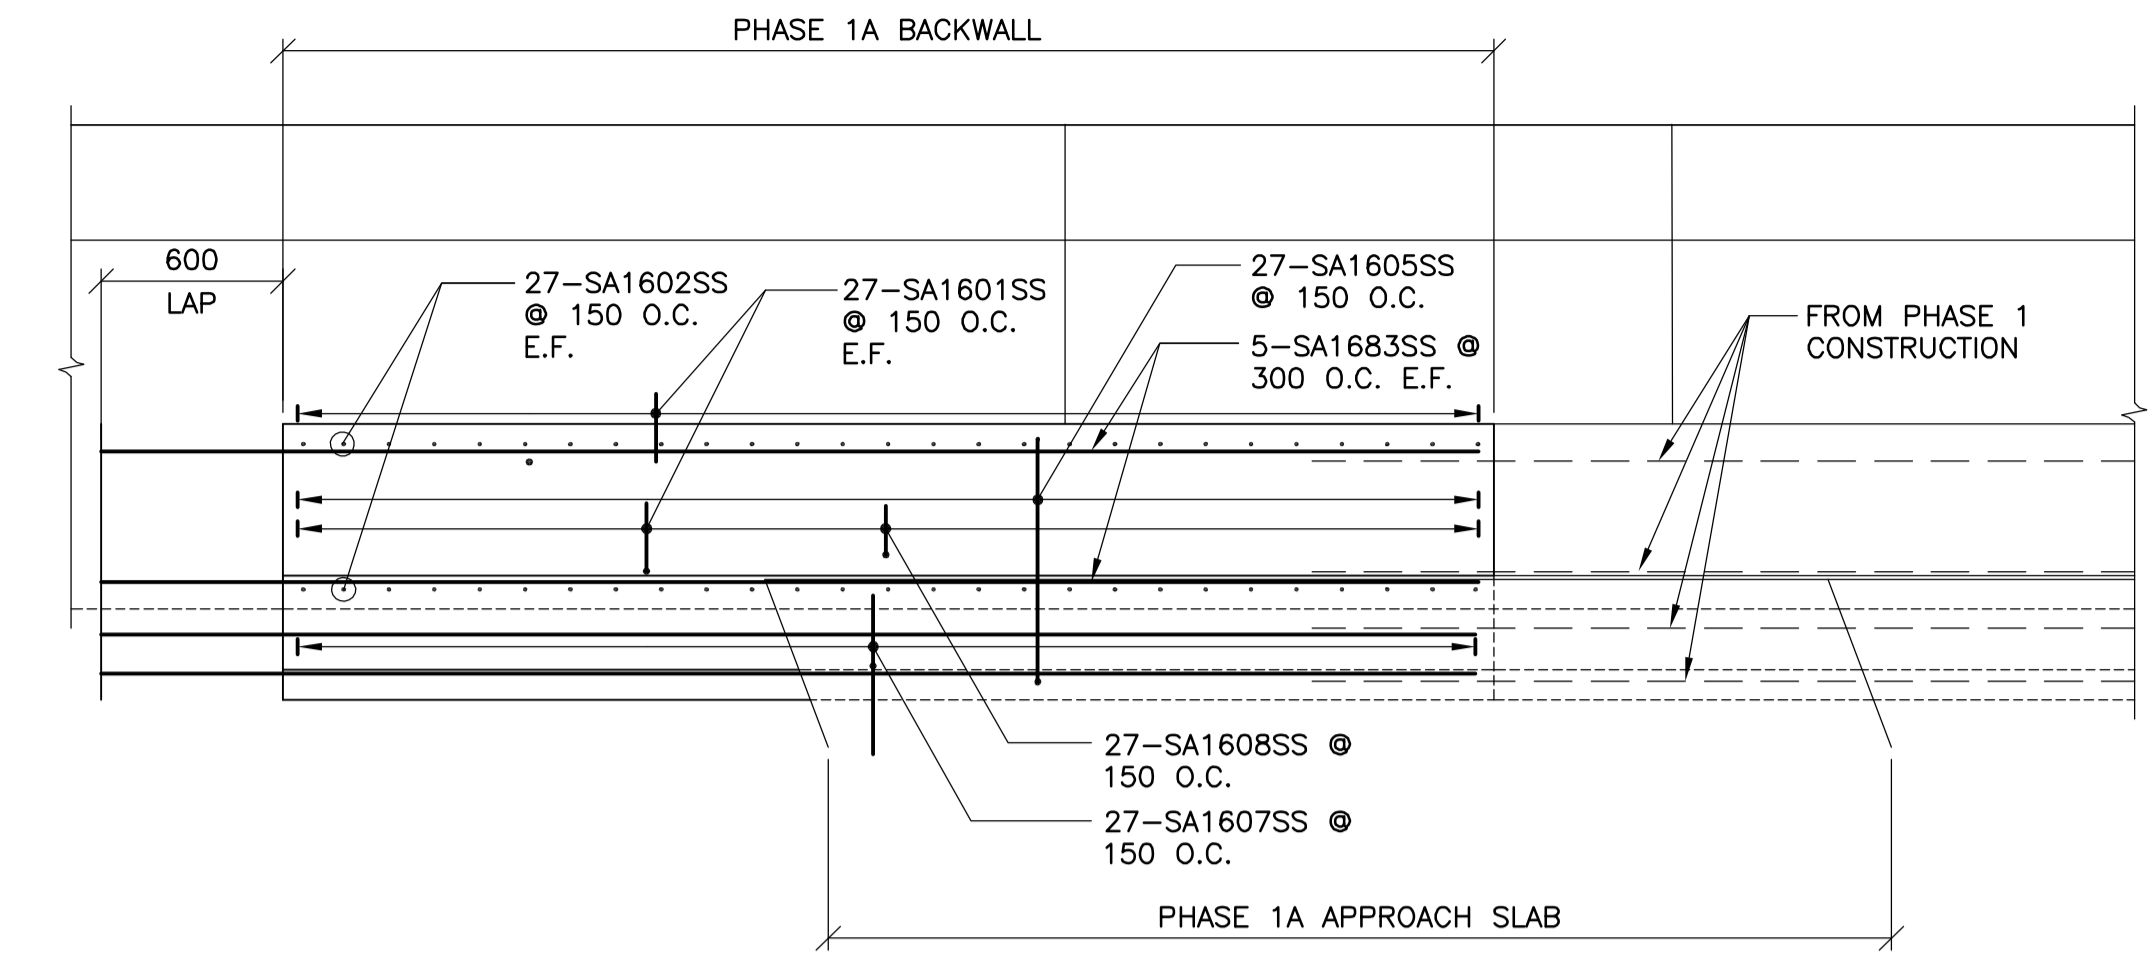



1 APPROACH SLAB AND ROADWAY SLAB
1 : 50

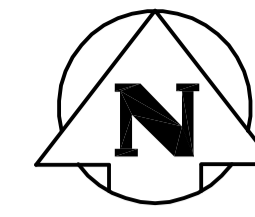

2 PLAN - ABUTMENT BACKWALL
1 : 25

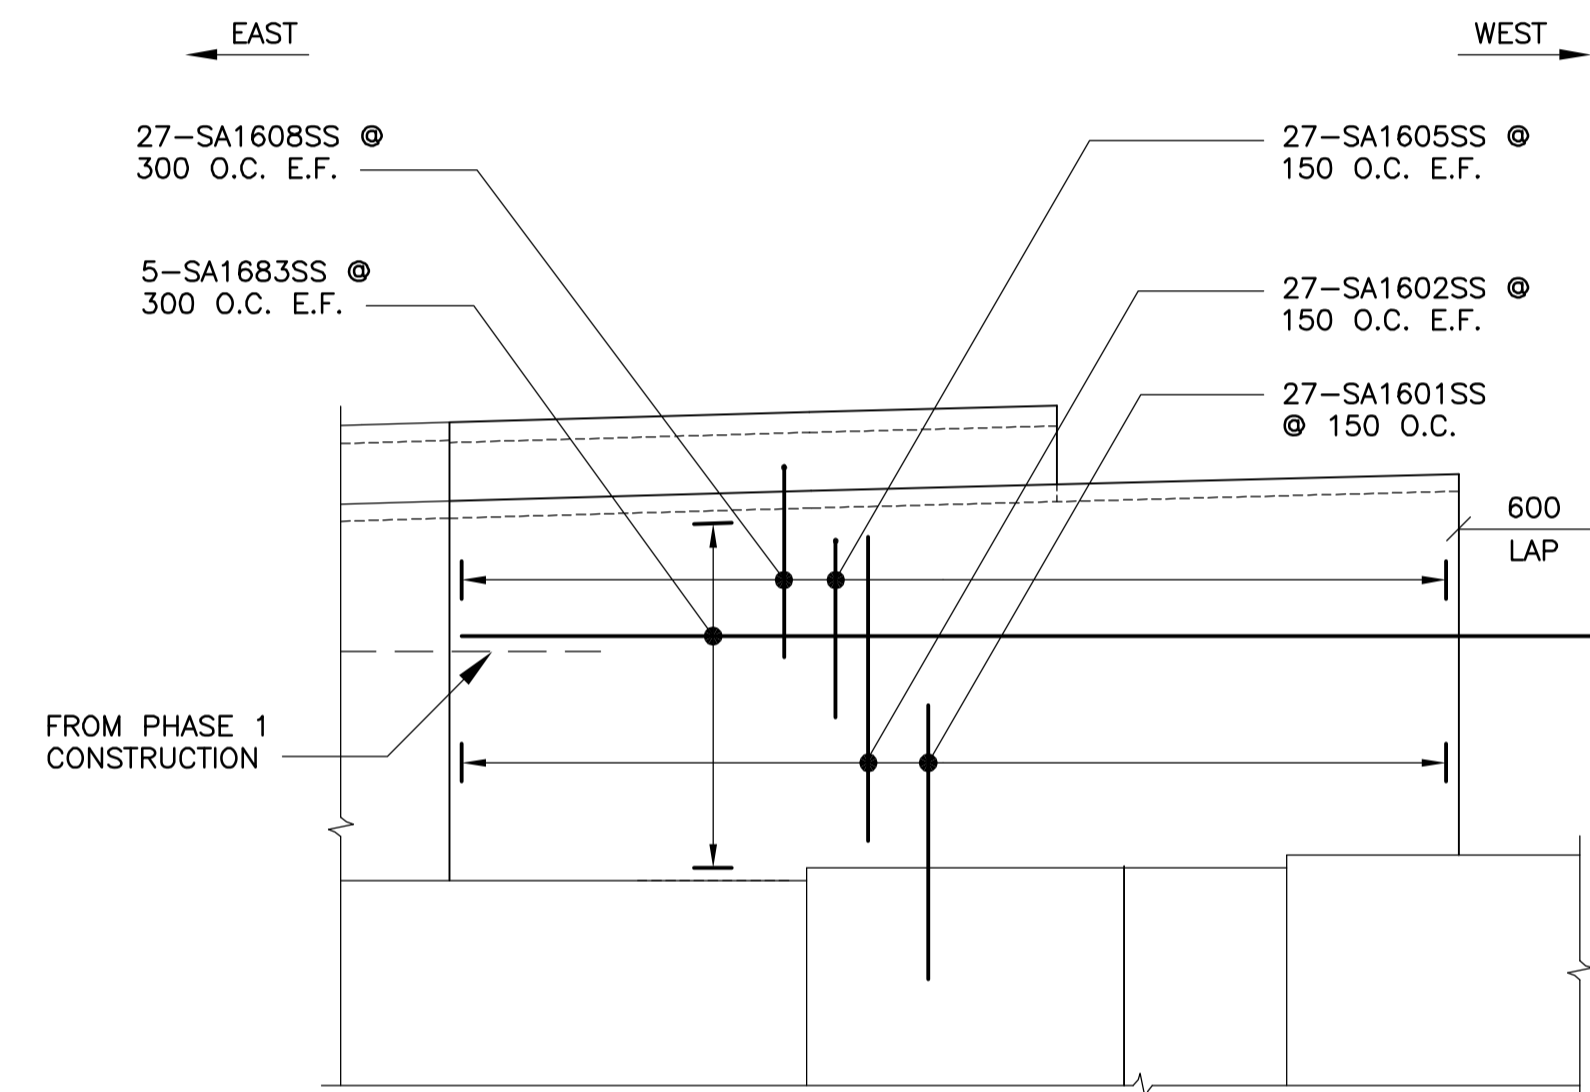

3 ELEVATION - ABUTMENT BACKWALL
1 : 30

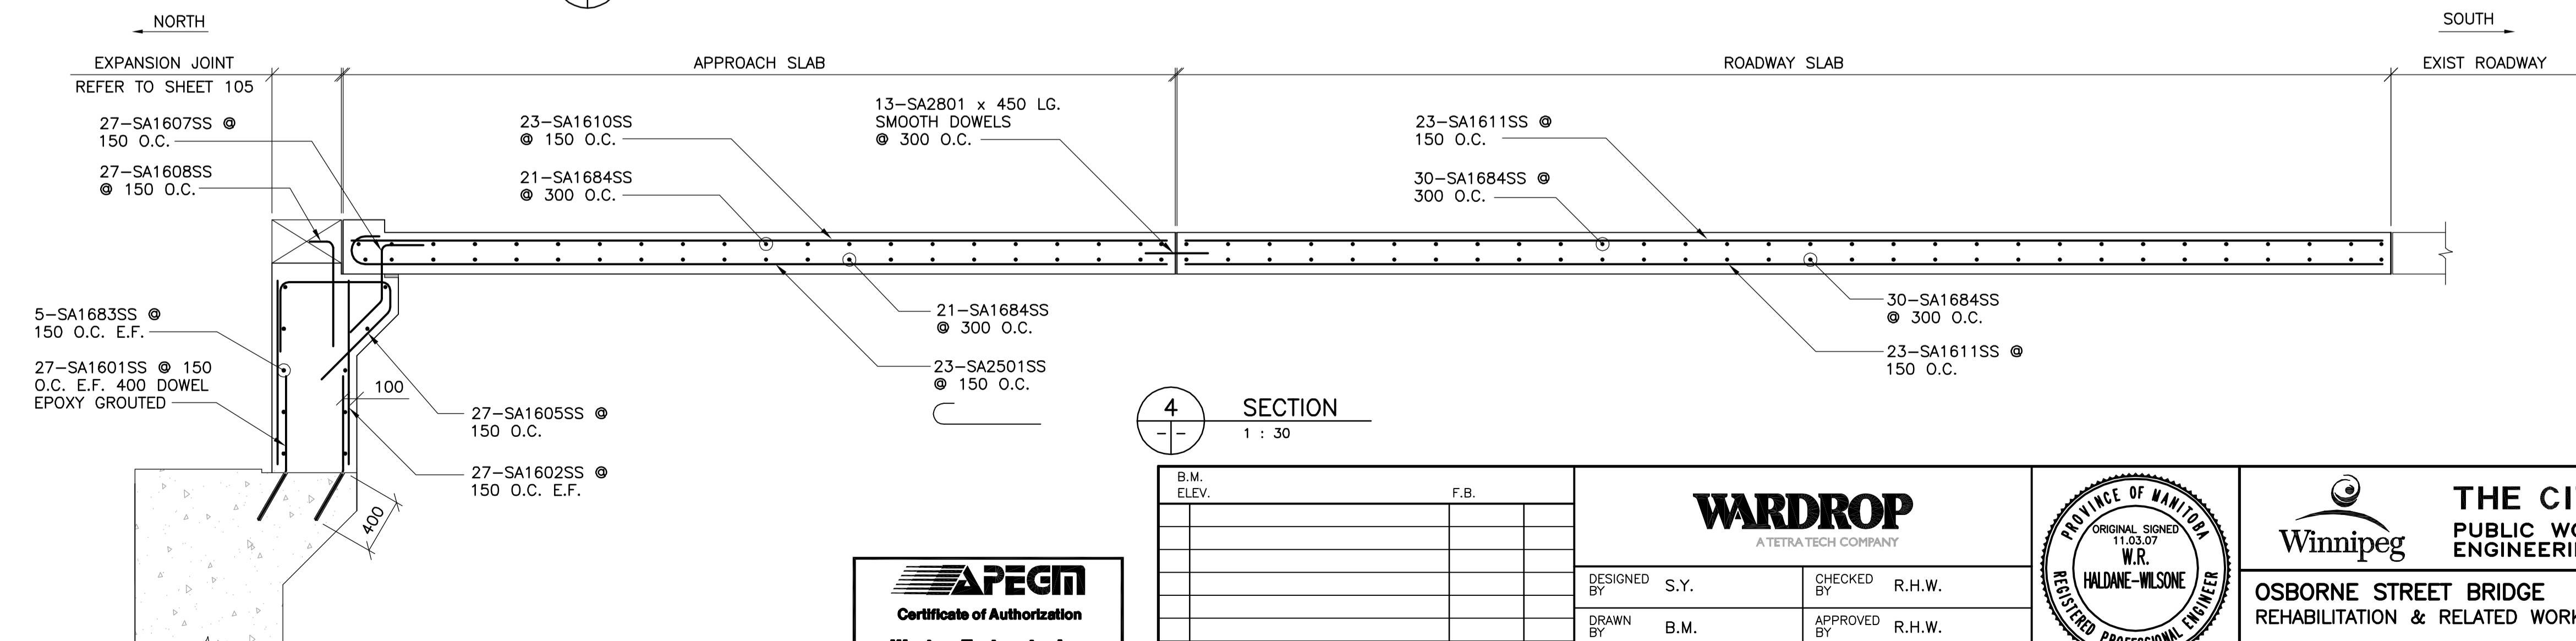


4 SECTION
1 : 30



B.M. ELEV.	F.B.
00 ISSUED FOR ADDENDUM 1	11.03.07 RHW
NO. REVISIONS	DATE BY
	10.10.20

WARDROP
ATETRA TECH COMPANY

DESIGNED BY S.Y.	CHECKED BY R.H.W.
DRAWN BY B.M.	APPROVED BY R.H.W.
HOR. SCALE: AS NOTED	RELEASED FOR CONSTRUCTION DATE 11.03.07
VERTICAL: AS NOTED	ORIGINAL SIGNED DATE 11.03.07
MAIT CHSELLEY, P. ENG. BRIDGE PROJECTS ENGINEER	CONSULTANT DRAWING NO. 0900070502-DWG-S0046

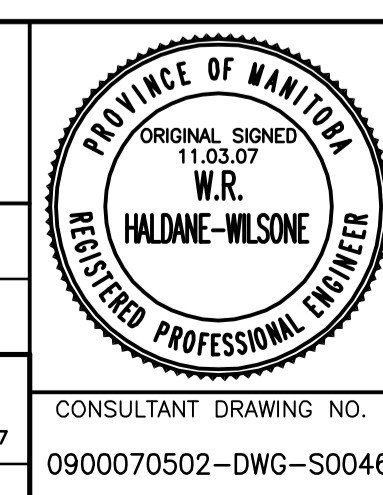

THE CITY OF WINNIPEG
PUBLIC WORKS DEPARTMENT
ENGINEERING DIVISION

OSBORNE STREET BRIDGE
REHABILITATION & RELATED WORKS

SOUTH ABUTMENT AND APPROACH SLAB
PHASE 1A REINFORCING

CITY DRAWING NUMBER	B109-11-051
SHEET OF	46 131
	46