



PLAN-GATEWAY ROAD STA. 4+00 TO STA. 7+50
SCALE: 1:500

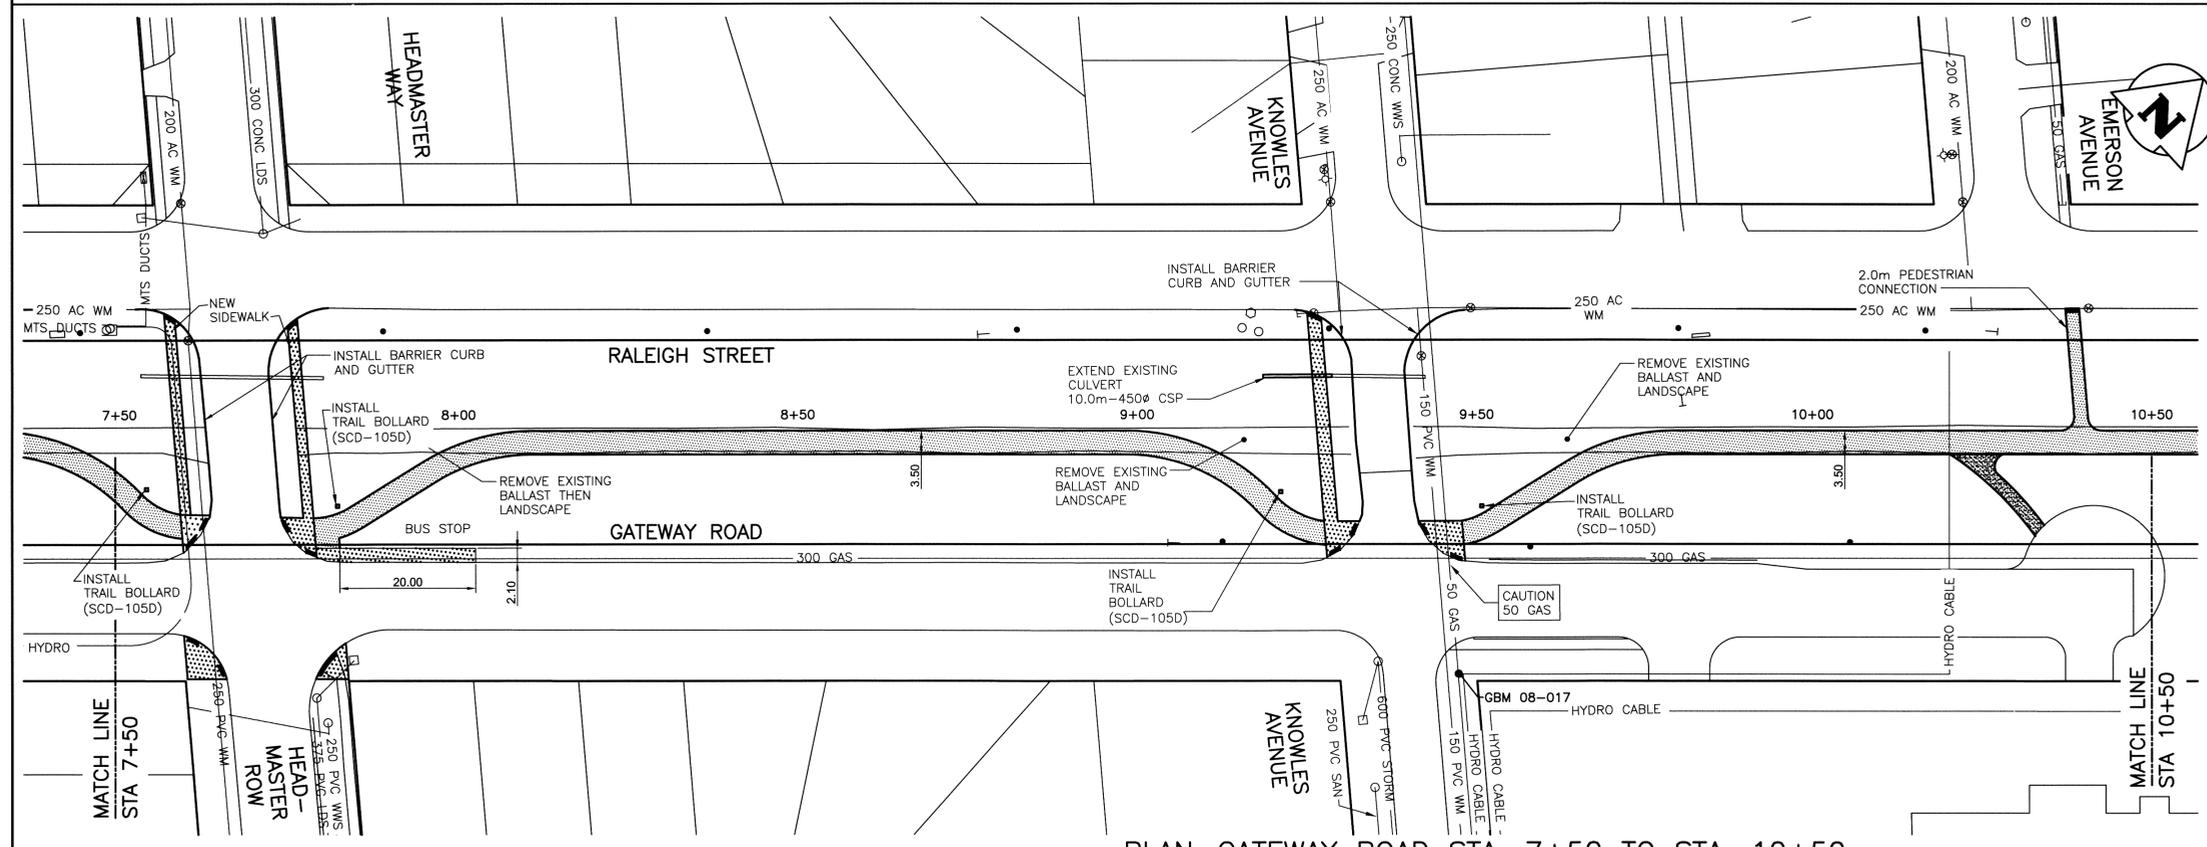

PLAN-GATEWAY ROAD STA. 7+50 TO STA. 10+50
SCALE: 1:500

- CONSTRUCTION NOTES:**
1. ALL WORK AND MATERIALS TO BE IN ACCORDANCE WITH THE LATEST REVISIONS OF THE CITY OF WINNIPEG STANDARD CONSTRUCTION SPECIFICATIONS.
 2. CONTRACTOR TO VERIFY DEPTH OF UTILITIES PRIOR TO CONSTRUCTION.
 3. LOCATION OF UNDERGROUND STRUCTURES AS SHOWN ARE BASED ON THE BEST INFORMATION AVAILABLE, BUT NO GUARANTEE IS GIVEN THAT ALL EXISTING UTILITIES ARE SHOWN OR THAT GIVEN LOCATIONS ARE EXACT. CONFIRMATION OF EXISTENCE AND EXACT LOCATION OF ALL SERVICES MUST BE OBTAINED FROM THE INDIVIDUAL UTILITIES BEFORE PROCEEDING WITH CONSTRUCTION.
 4. THE CONTRACTOR IS RESPONSIBLE FOR COSTS ACQUIRED BY HYDRO SAFETY WATCH.
 5. EXCAVATED MATERIAL TO BE USED AS BACKFILL WHERE REQUIRED.
 6. ALL SURFACES TO BE MAINTAINED OR RESTORED TO PREVIOUS CONDITION OR BETTER.
 7. METRIC-WHOLE NUMBERS INDICATE MILLIMETERS. DECIMALIZED NUMBERS INDICATE METRES.
 8. DELINEATION OF PROPERTY LIMITS AS SHOWN ON THIS DRAWING DOES NOT REPRESENT A LEGAL SURVEY.
 9. LANDSCAPING TO BE TOP SOIL AND SEED, STRIP OF SOD TO BE PLACED ON BOTH SIDES OF AND NEWLY CONSTRUCTED CONCRETE OR ASPHALT PATH.

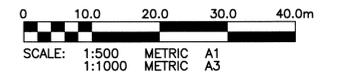

300 LBS	LAND DRAINAGE SEWER	300 LBS					
250 WWS	WASTE WATER SEWER	250 WWS	TEST HOLE				
	GAS		GUY WIRE				
	HYDRO		LIGHT STANDARD				
	M.T.S.		BACK OF CURB				
150 WM	WATERMAIN	150 WM	CONCRETE				
	HYDRANT		ASPHALT				
	VALVE		SIDEWALK				
	MANHOLE		PROPERTY LINE				
	CATCH BASIN		SURVEY BAR				
	CURB INLET		GEODETIC BENCHMARK				
	POLES		ELEVATION				
EXISTING	LEGEND-PLAN	PROPOSED	EXISTING	LEGEND-PLAN	PROPOSED	EXISTING	LEGEND-PROFILE

LOCATION APPROVED UNDERGROUND STRUCTURES

SUPV. U/G STRUCTURES DATE COMMITTEE

NOTE:
LOCATION OF UNDERGROUND STRUCTURES AS SHOWN ARE BASED ON THE BEST INFORMATION AVAILABLE, BUT NO GUARANTEE IS GIVEN THAT ALL EXISTING UTILITIES ARE SHOWN OR THAT THE GIVEN LOCATIONS ARE EXACT. CONFIRMATION OF EXISTENCE AND EXACT LOCATION OF ALL SERVICES MUST BE OBTAINED FROM THE INDIVIDUAL UTILITIES BEFORE PROCEEDING WITH CONSTRUCTION.

B.M. ELEV.	GBM 27-015	230.527
NO.	REVISIONS	DATE
1	REISSUED FOR TENDER	12/09/20
0	ISSUED FOR TENDER	12/09/12

KGS GROUP CONSULTING ENGINEERS

DESIGNED BY: MK
DRAWN BY: DMW

CHECKED BY: CR
APPROVED BY: RJH

HOR. SCALE: 1:500
VERTICAL: .

RELEASED FOR CONSTRUCTION: 12/08/21

ENGINEER'S SEAL

M.C. ROWBOTHAM
REGISTERED PROFESSIONAL ENGINEER
September 20, 2012

CONSULTANT DRAWING NO. 12-0107-012_01

THE CITY OF WINNIPEG PUBLIC WORKS DEPARTMENT ENGINEERING DIVISION

PROJECT TITLE: NORTHEAST PIONEERS GREENWAY MULTI-USE PATH AND ASSOCIATED WORKS

GATEWAY ROAD STA. 4+00 TO STA. 10+50

PLAN

SHEET 02 OF 03
COMPUTER FILE NAME: 12-0107-012
CITY DRAWING NUMBER: 02

P:\Projects\2012\12-0107-012\Doc\Control\Tobias\DWG\12-0107-012_02-Rev 1.dwg - Tab: 002 Plotted By: DBaroche 06/20/2012 (Thu 11:23am) COWLEGGEND