



- NOTES:
1. DIMENSIONS SHOWN ARE TO OUTSIDE FACE OF CURB EDGE, UNLESS OTHERWISE SHOWN.
 2. WHERE ARC RADII ARE NOT PROVIDED, ENSURE THAT ARC LAYOUT IS SMOOTH AND CONTINUOUS TO MEET CONNECTING POINTS.
 3. ENSURE CONCRETE IS FINISHED SMOOTH ON ALL THREE SIDES OF CURB EDGE.

1 SITE LAYOUT PLAN
1:250 @ 11" X 17" SHEET SIZE
B-L3.0

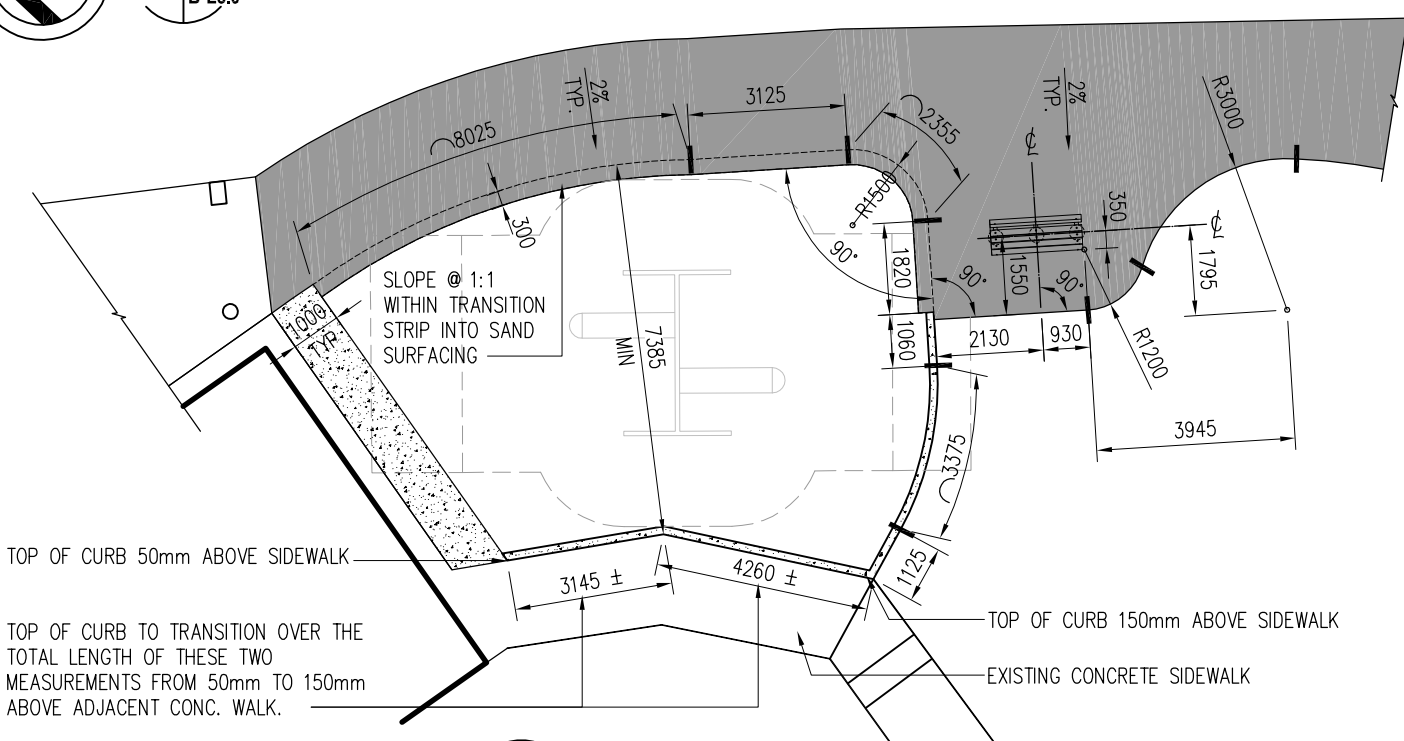

2 SWING AREAS - DIMENSIONS
1:150 @ 11" X 17" SHEET SIZE
B-L3.0

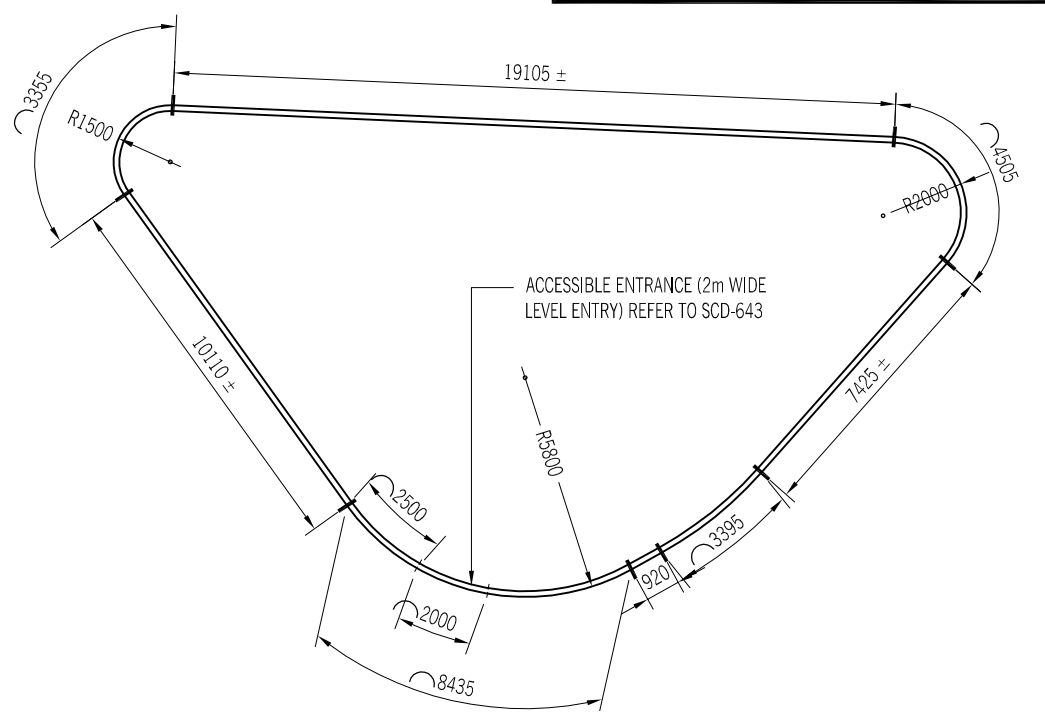

3 PLAY STRUCTURE AREA - DIMENSIONS
1:200 @ 11" X 17" SHEET SIZE
B-L3.0



Architecture
Landscape
Interior Design

Suite 200, 300 Waterfront Drive
Winnipeg MB Canada R3B 0G5
toll free 877.640.1192
t. 204.885.9323 f. 204.837.7235

BID OPPORTUNITY NO.
569-2014

CONTRACTOR TO CONFIRM ALL DIMENSIONS AND REPORT ANY DISCREPANCIES TO CONTRACT ADMINISTRATOR PRIOR TO CONSTRUCTION. LOCATION OF UNDERGROUND STRUCTURES AS SHOWN ARE BASED ON THE BEST INFORMATION AVAILABLE BUT NO GUARANTEE IS GIVEN THAT ALL EXISTING UTILITIES ARE SHOWN OR THAT THE GIVEN LOCATIONS ARE EXACT. CONFIRMATION OF EXISTENCE AND EXACT LOCATION OF ALL SERVICES MUST BE OBTAINED FROM THE INDIVIDUAL UTILITIES BEFORE PROCEEDING WITH CONSTRUCTION.

NO.	DATE	ISSUES / REVISIONS
1	2014/07/04	ISSUED FOR CONSTRUCTION

PROJECT TITLE
BRUCE PARK
Site Layout Plan
ADDRESS: 1966 PORTAGE AVENUE

DRAWN BY	DATE	PROJECT NO.
RE	2014.07.04	14.737

B - L3.0

DRAWING