



NEW EQUIPMENT BUILDING

**INSTALL**  
IP SURVEILLANCE CAMERA TYPE 1  
IN INTERIOR OF BUILDING AS  
DIRECTED BY CONTRACT ADMINISTRATOR


NES-V09

NES-V08

NES-V07

NES-V06

**INSTALL**  
IP SURVEILLANCE CAMERA TYPE 1  
ON EXTERIOR OF BUILDING AS DIRECTED  
BY CONTRACT ADMINISTRATOR

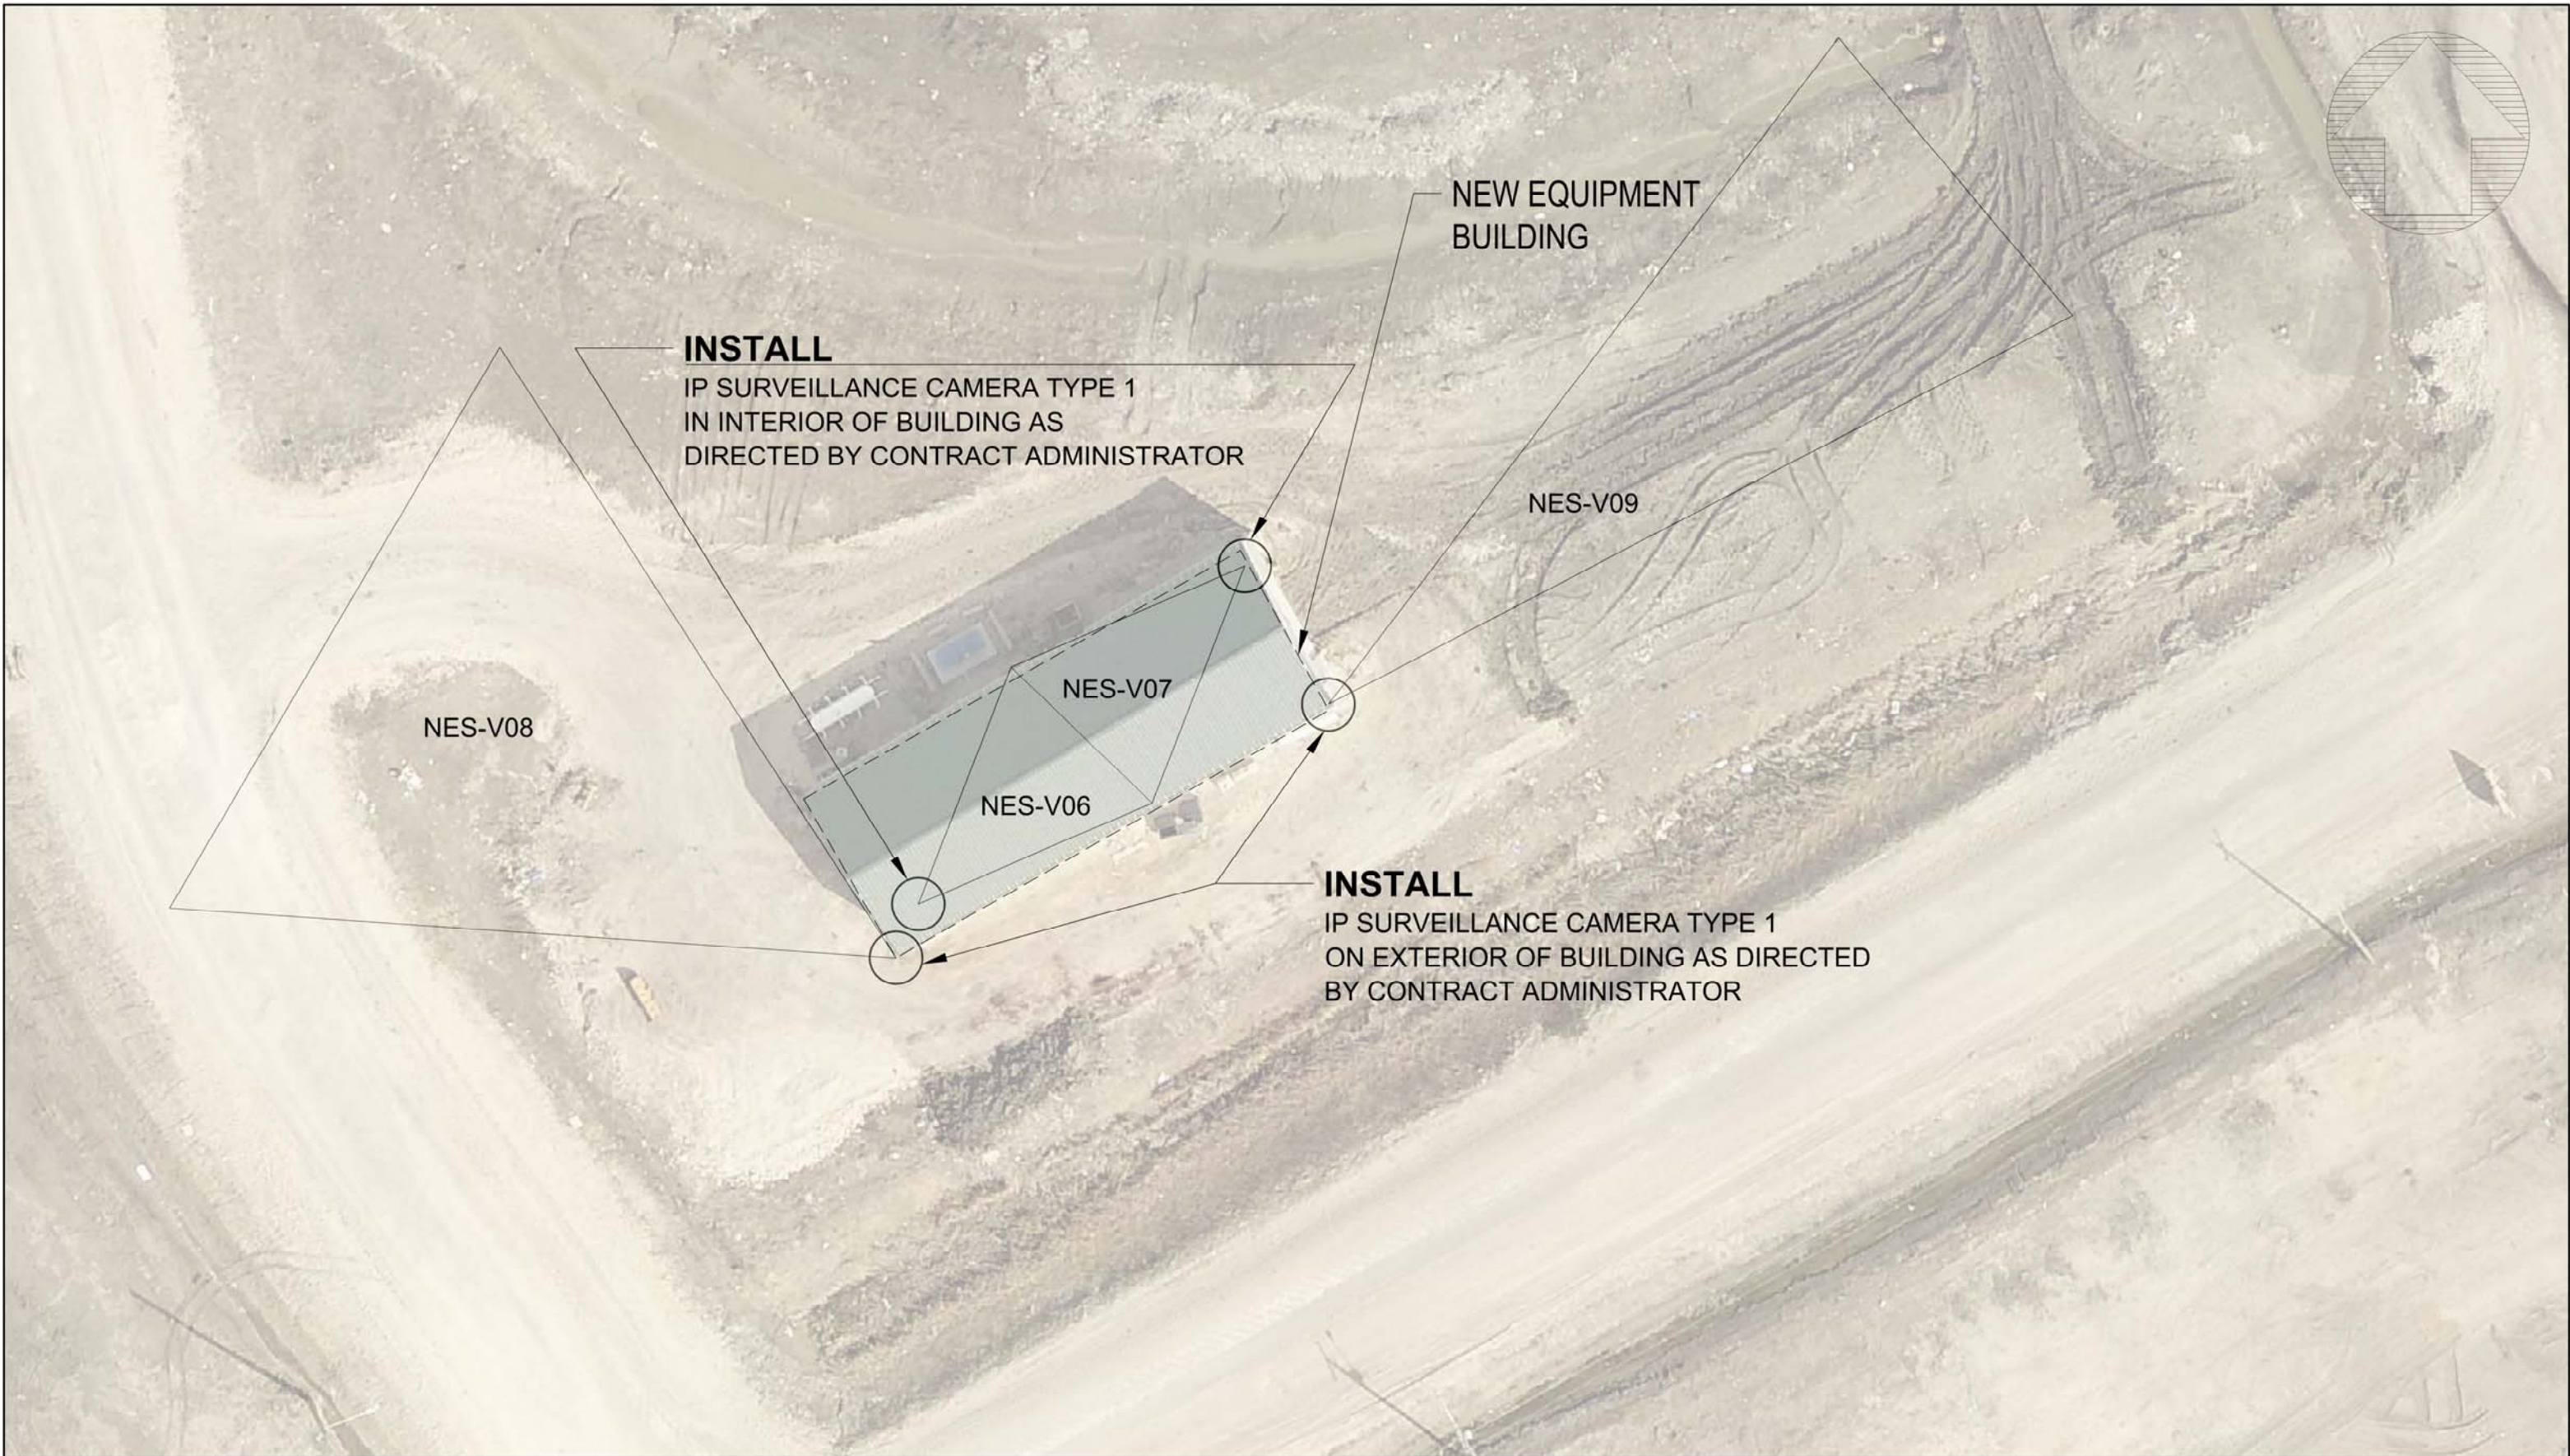

LEGEND

- CAMERA
- ▶ CAMERA FIELD OF VIEW



**THE CITY OF WINNIPEG**  
WATER AND WASTE DEPARTMENT  
ENGINEERING DIVISION

2017 BRADY ROAD RESOURCE MANAGEMENT FACILITY  
SURVEILLANCE SYSTEM

NEW EQUIPMENT BUILDING

SHEET 5 OF 6  
CITY DRAWING NUMBER

C05