


NOTE: CHAINAGES SHOWN ARE ALONG W.P. OF KING STREET

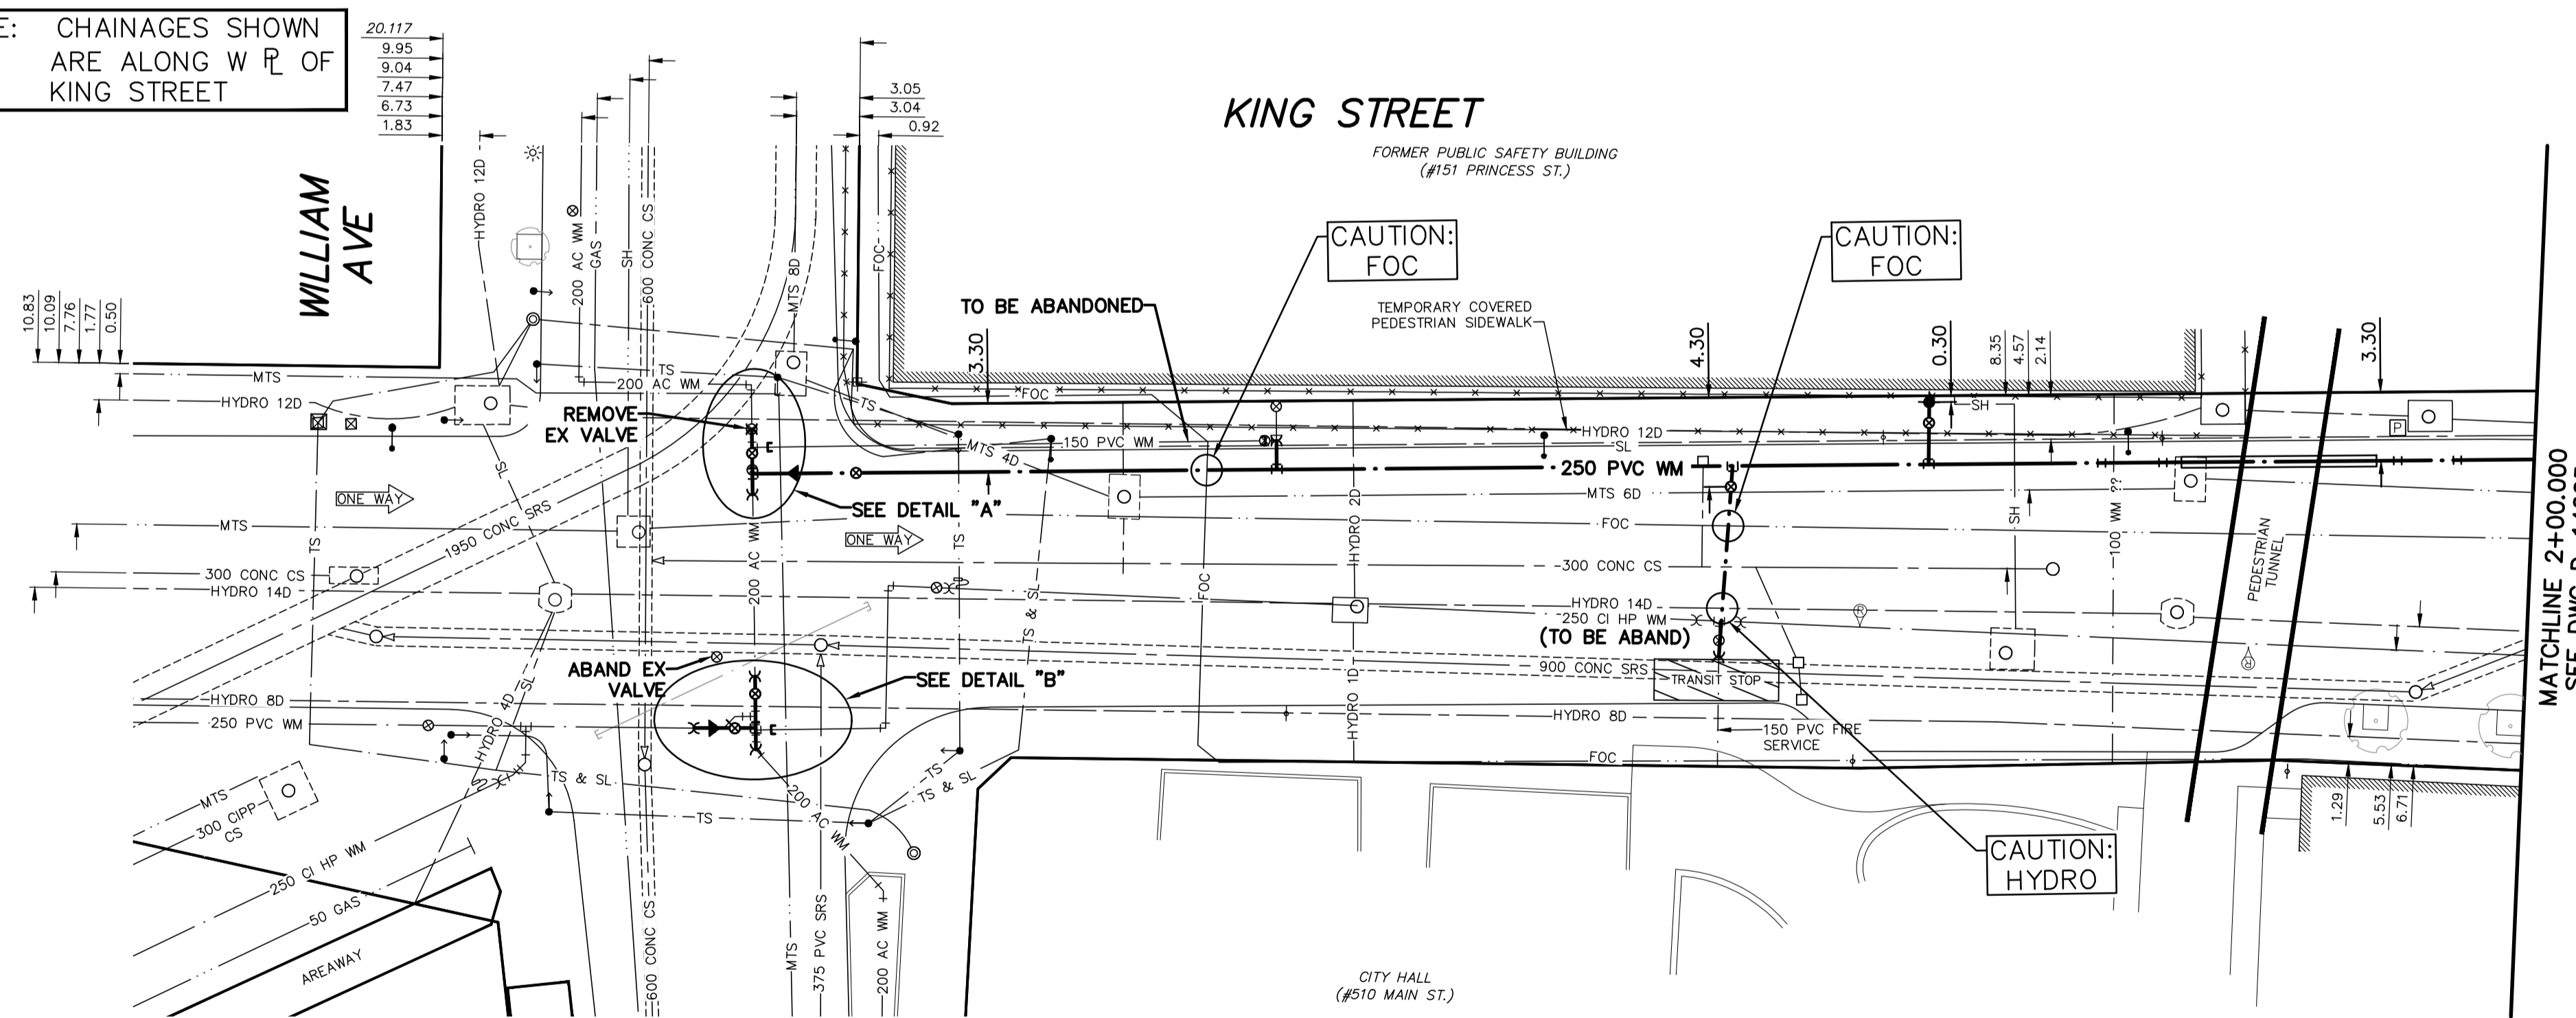

WATER SERVICE INFORMATION


ADDRESS	SIZE (mm) MATERIAL (STREET)	SIZE (mm) MATERIAL (PROP.)	SHORT & LONG MEASUREMENT	CORP. LOCATION	REMARKS
151 PRINCESS ST	-	-	-	-	RECONNECT SERVICE
COMMERCIAL	-	-	-	-	SERVICED OFF KING ST
510 MAIN ST	-	-	-	-	RECONNECT SERVICE(S)
COMMERCIAL	-	-	-	-	SERVICED OFF JAMES AVE

* SERVICES TO BE RENEWED TO R.P. ALL OTHERS TO BE RECONNECTED



FOR INDEX SEE D-14618

NOTE: ALL VALVES TO BE INSTALLED COUNTERCLOCKWISE TO CLOSE

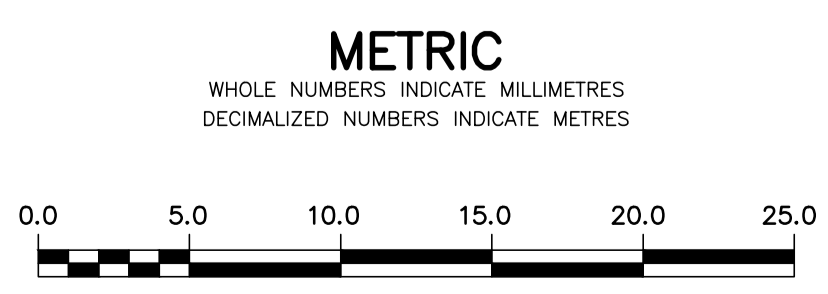

WARNING
IF POWER EQUIPMENT OR EXPLOSIVES ARE TO BE USED FOR EXCAVATION ON THIS PROJECT THE CONTRACTOR MUST:
1) NOTIFY THE GAS COMPANY OF THE PROPOSED LOCATION OF EXCAVATION.
2) TAKE PRECAUTION TO AVOID DAMAGE TO GAS COMPANY INSTALLATIONS.
SEE PROVINCIAL REGULATION 210/72 FOR DETAILS

LOCATION APPROVED UNDERGROUND STRUCTURES
SUPP. U/G STRUCTURES COMMITTEE DATE
NOTE:
LOCATION OF UNDERGROUND STRUCTURES AS SHOWN ARE BASED ON THE BEST INFORMATION AVAILABLE BUT NO GUARANTEE IS GIVEN THAT ALL EXISTING UTILITIES ARE SHOWN OR THAT THE GIVEN LOCATIONS ARE EXACT. CONFIRMATION OF EXISTENCE AND EXACT LOCATION OF ALL SERVICES MUST BE OBTAINED FROM THE INDIVIDUAL UTILITIES BEFORE PROCEEDING WITH CONSTRUCTION.

B.M.	35-004	Tbt. in N. wall of City Administration Bldg., 0.6 m E. of W. entrance on James St.
ELEV.	232.156	
NO.	1	ISSUED FOR ADDENDUM 1
DATE	2017 04 28	HK
REVISIONS		

DESIGNED BY	JKH	CHECKED BY	HAK
DRAWN BY	DML	APPROVED BY	BWB
SCALE:	HORIZONTAL 1:250 VERTICAL 1:50		
DATE	2017 03 09	RELEASED FOR CONSTRUCTION	KAS ZUREK
DATE	2017 04 20		

ENGINEER'S SEAL
ORIGINAL SIGNED BY H.A. KATZ
2017 04 20
CONSULTANT DRAWING NUMBER

THE CITY OF WINNIPEG
WATER AND WASTE DEPARTMENT
ENGINEERING DIVISION
2017 WATER MAIN RENEWALS
CONTRACT 7
KING STREET
WILLIAM AVENUE TO
56 m S OF JAMES AVENUE
SHEET 8 OF 14
CITY DRAWING NUMBER
D-14624