




THE CITY OF WINNIPEG

WATER AND WASTE DEPARTMENT
SOLID WASTE SERVICES DIVISION

CELL 34: WASTE DISPOSAL CELL CONSTRUCTION
AT THE BRADY ROAD RESOURCE MANAGEMENT FACILITY

TENDER NO. 627-2022

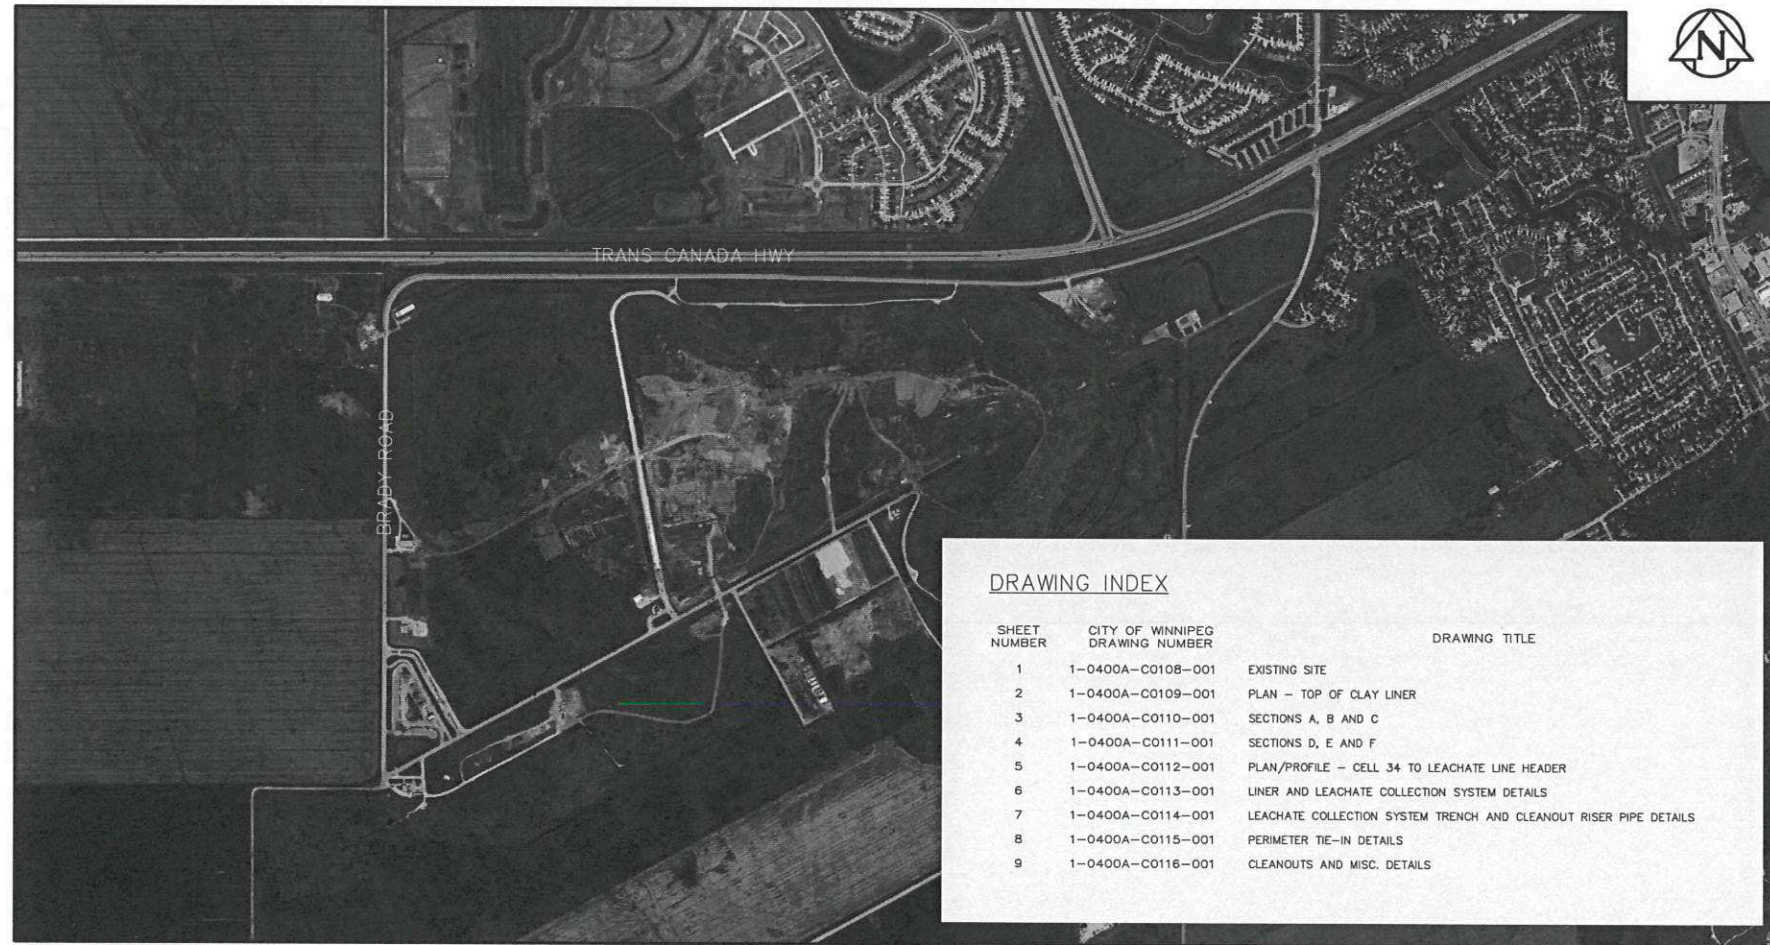

KEY MAP

DRAWING INDEX

SHEET NUMBER	CITY OF WINNIPEG DRAWING NUMBER	DRAWING TITLE
1	1-0400A-C0108-001	EXISTING SITE
2	1-0400A-C0109-001	PLAN - TOP OF CLAY LINER
3	1-0400A-C0110-001	SECTIONS A, B AND C
4	1-0400A-C0111-001	SECTIONS D, E AND F
5	1-0400A-C0112-001	PLAN/PROFILE - CELL 34 TO LEACHATE LINE HEADER
6	1-0400A-C0113-001	LINER AND LEACHATE COLLECTION SYSTEM DETAILS
7	1-0400A-C0114-001	LEACHATE COLLECTION SYSTEM TRENCH AND CLEANOUT RISER PIPE DETAILS
8	1-0400A-C0115-001	PERIMETER TIE-IN DETAILS
9	1-0400A-C0116-001	CLEANOUTS AND MISC. DETAILS