




DETAIL 7a LEACHATE COLLECTION SYSTEM (SOUTHWEST SUMP)  
1:50 C3001

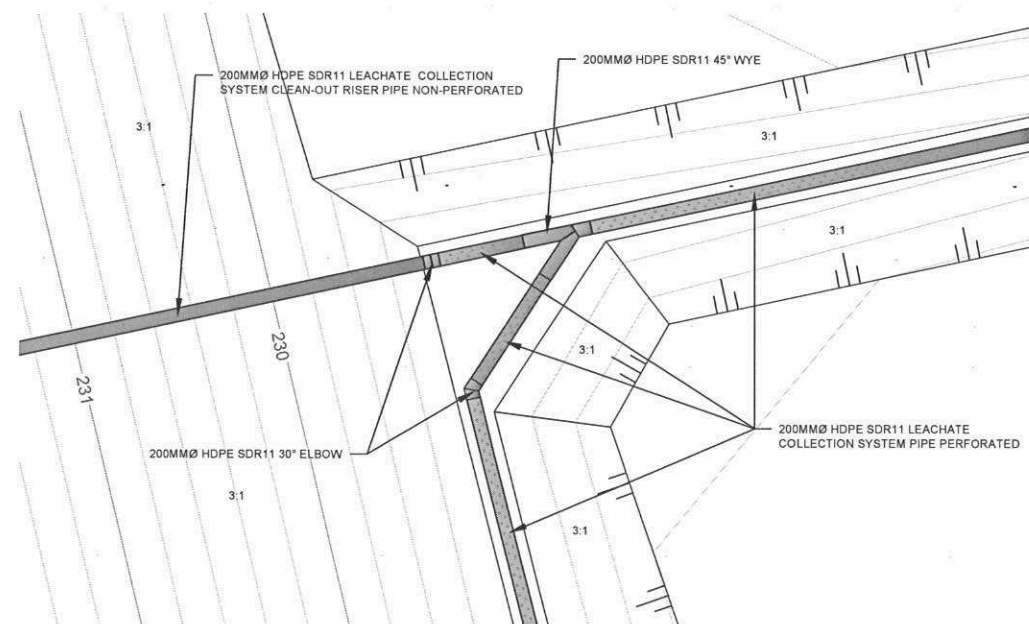


DETAIL 7b LEACHATE COLLECTION SYSTEM (WEST END OF NORTH LEACHATE COLLECTION TRENCH)  
1:50 C3001

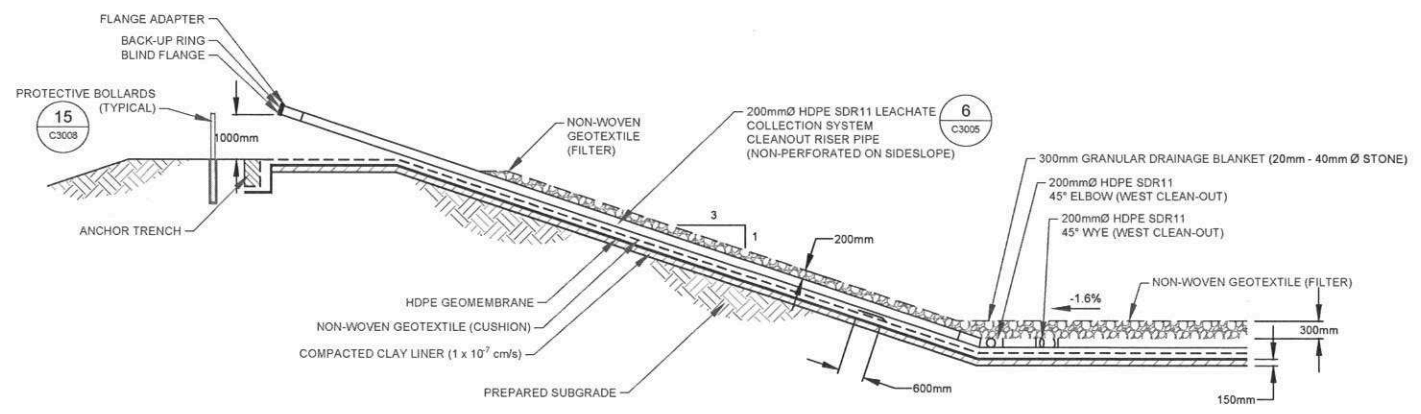

DETAIL 8 LEACHATE COLLECTION SYSTEM CLEANOUT RISER PIPE  
1:75 C3001

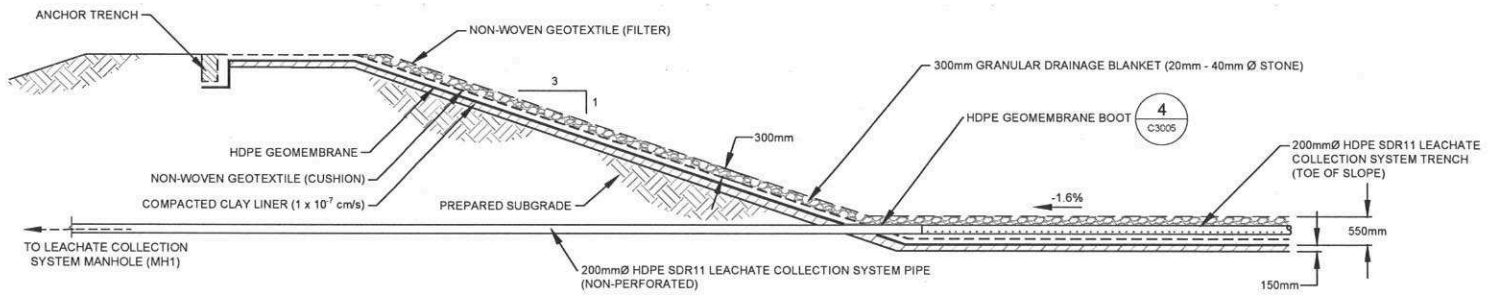

DETAIL 9 LEACHATE COLLECTION SYSTEM PIPE NON-PERFORATED  
1:75 C3001

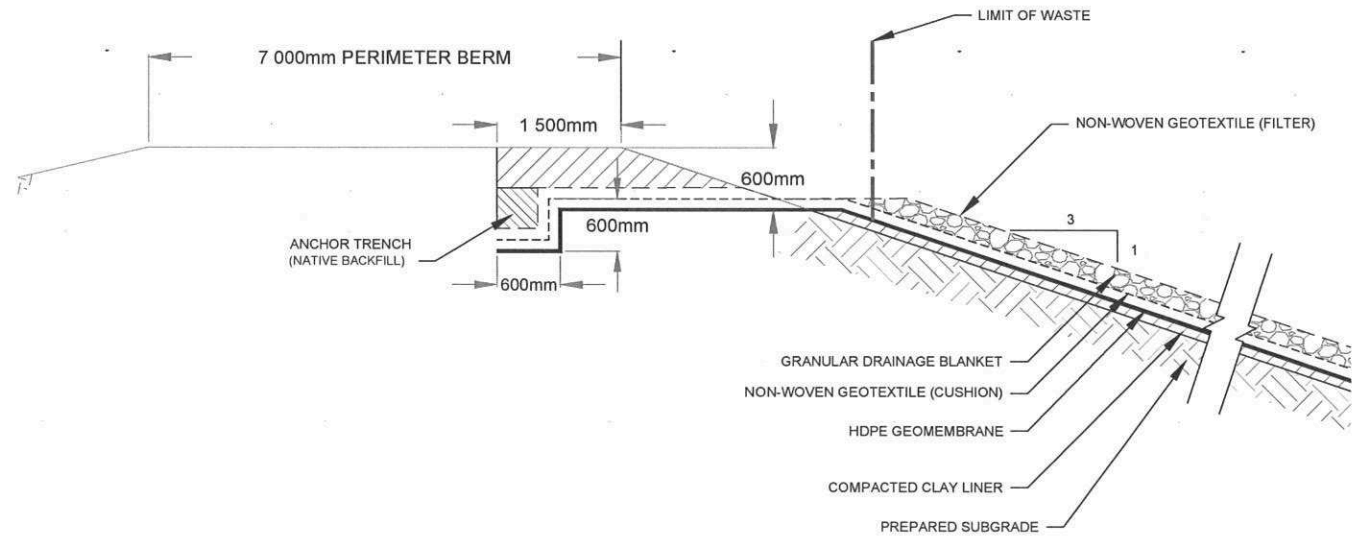

DETAIL 10 WEST / SOUTH PERIMETER TIE-IN (TYPICAL)  
1:75 C3001

LEGEND

- COMPACTED CLAY LINER
- GRANULAR DRAINAGE
- COMPACTED BACKFILL
- COMPACTED NATIVE SUBGRADE MATERIAL
- HDPE GEOMEMBRANE (SMOOTH)
- NON-WOVEN GEOTEXTILE (FILTER)
- NON-WOVEN GEOTEXTILE (CUSHION)

B.M. SWS CCP: N: 5513301.225 E: 629498.188 ELEV: 234.093			
CONSTRUCTION COMPLETION DATE: YYYY MM DD			
DESIGNED BY	ARR	CHECKED BY	ARR
DRAWN BY	DRG	APPROVED BY	ARR
SCALE:	HORIZONTAL AS SHOWN VERTICAL N/A		
ISSUED FOR TENDER	MAR 29/23	AR	
NO.	REVISIONS	DATE	BY
1		2023 03 28	
PLOT DATE: 2023 03 28			

ENGINEER'S SEAL

CONSULTANT DRAWING NUMBER  
C3006

THE CITY OF WINNIPEG  
WATER AND WASTE DEPARTMENT  
SOLID WASTE SERVICES

BRADY ROAD RESOURCE MANAGEMENT FACILITY  
AREA A CONSTRUCTION - CELL 34

LEACHATE COLLECTION SYSTEM  
TRENCH AND CLEANOUT RISER PIPE DETAILS

SHEET 7 OF 9  
CITY DRAWING NUMBER  
1-0400A-C0114-001