



# THE CITY OF WINNIPEG


## PUBLIC WORKS DEPARTMENT

### 2024 REGIONAL STREET PROGRAM - GRANT AVENUE AND TAYLOR AVENUE PAVEMENT RENEWALS

TENDER NO. 179-2024

DRAWING LIST

- P-3574-01 - GRANT AVENUE - PLAN-PROFILE (START TO STA. 1+120)
- P-3574-02 - GRANT AVENUE - PLAN-PROFILE (STA. 1+120 TO 1+280)
- P-3574-03 - GRANT AVENUE - PLAN-PROFILE (STA. 1+280 TO 1+440)
- P-3574-04 - GRANT AVENUE - PLAN-PROFILE (STA. 1+440 TO 1+600)
- P-3574-05 - GRANT AVENUE - PLAN-PROFILE (STA. 1+600 TO END)
- P-3574-06 - HARROW STREET
- P-3574-07 - TAYLOR AVENUE - PLAN-PROFILE (START TO STA. 1+115)
- P-3574-08 - TAYLOR AVENUE - PLAN-PROFILE (STA. 1+115 TO 1+275)
- P-3574-09 - TAYLOR AVENUE - PLAN-PROFILE (STA. 1+275 TO 1+435)
- P-3574-10 - TAYLOR AVENUE - PLAN-PROFILE (STA. 1+435 TO END)
- P-3574-11 - GRANT SECTIONS
- P-3574-12 - TAYLOR SECTIONS
- P-3574-13 - GRANT TRAFFIC STAGING - STAGE 1 (1 OF 2)
- P-3574-14 - GRANT TRAFFIC STAGING - STAGE 1 (2 OF 2)
- P-3574-15 - GRANT TRAFFIC STAGING - STAGE 2 (1 OF 2)
- P-3574-16 - GRANT TRAFFIC STAGING - STAGE 2 (2 OF 2)
- P-3574-17 - GRANT TRAFFIC STAGING - STAGE 3
- P-3574-18 - TAYLOR TRAFFIC STAGING - STAGE 1 (1 OF 2)
- P-3574-19 - TAYLOR TRAFFIC STAGING - STAGE 1 (2 OF 2)
- P-3574-20 - TAYLOR TRAFFIC STAGING - STAGE 2 (1 OF 2)
- P-3574-21 - TAYLOR TRAFFIC STAGING - STAGE 2 (2 OF 2)
- P-3574-22 - TAYLOR TRAFFIC STAGING - STAGE 3 (1 OF 2)
- P-3574-23 - TAYLOR TRAFFIC STAGING - STAGE 3 (2 OF 2)
- P-3574-24 - TAYLOR TRAFFIC STAGING - STAGE 4 (1 OF 3)
- P-3574-25 - TAYLOR TRAFFIC STAGING - STAGE 4 (2 OF 3)
- P-3574-26 - TAYLOR TRAFFIC STAGING - STAGE 4 (3 OF 3)
- S-1398 - TRAFFIC SIGNALS - GRANT & HARROW
- S-1429 - TRAFFIC SIGNALS - GRANT & WILTON
- S-2203 - TRAFFIC SIGNALS - LANARK & TAYLOR

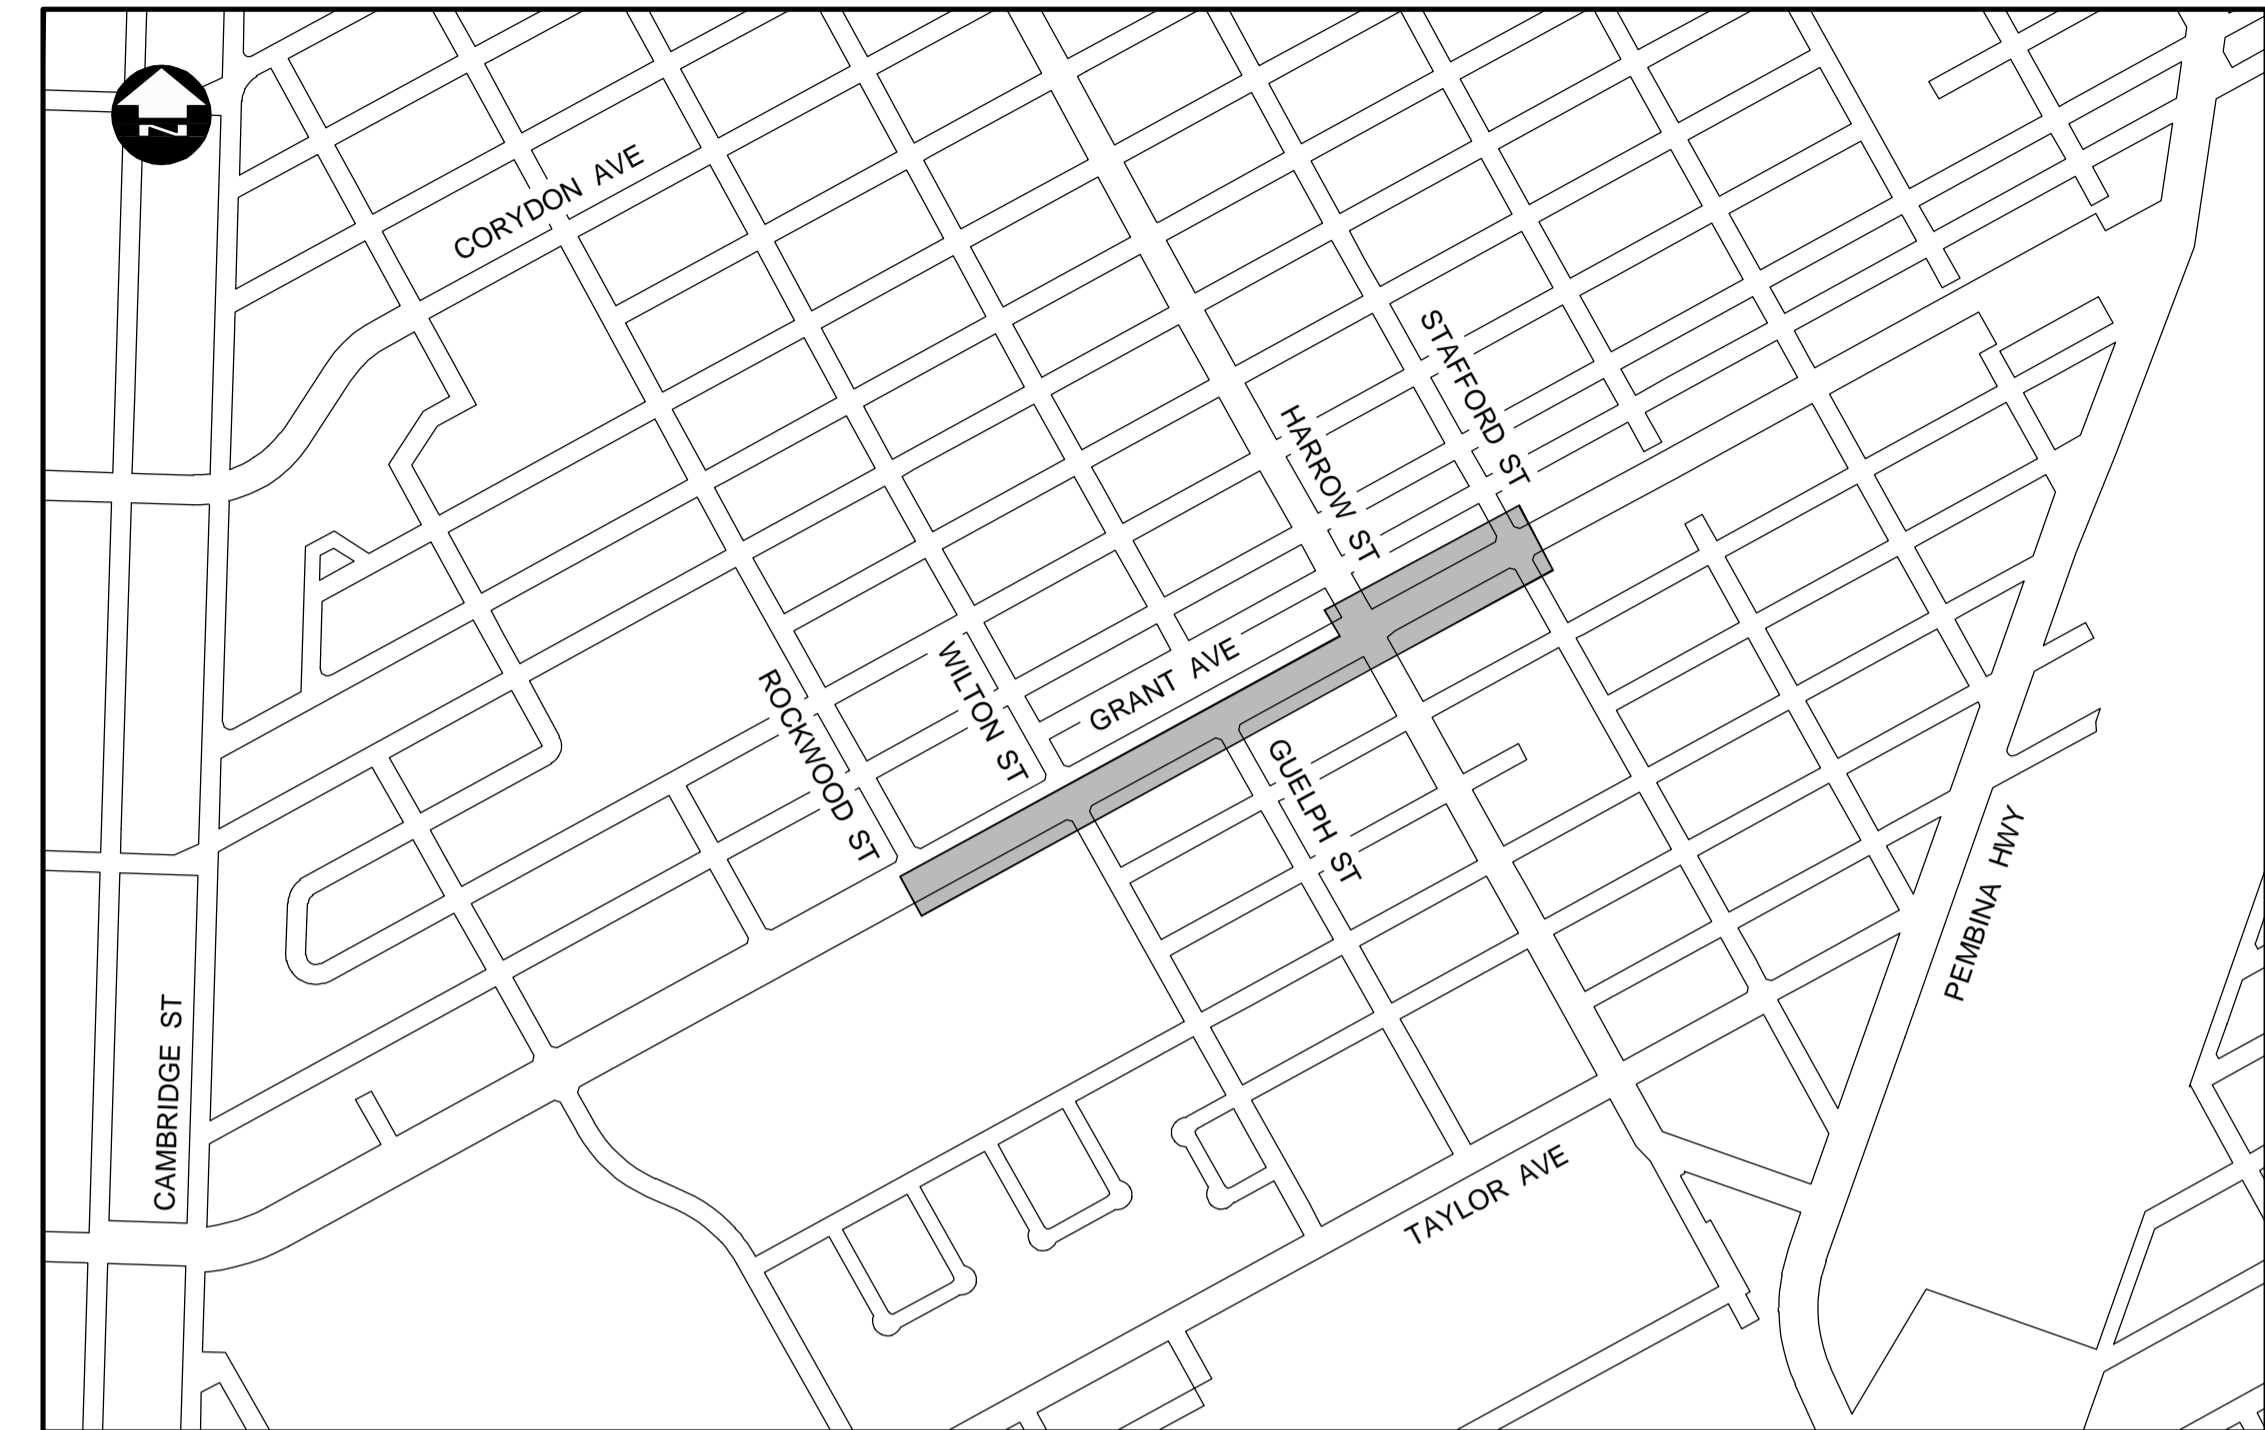

**LOCATION PLANS**



RELEASED FOR CONSTRUCTION

DATE