
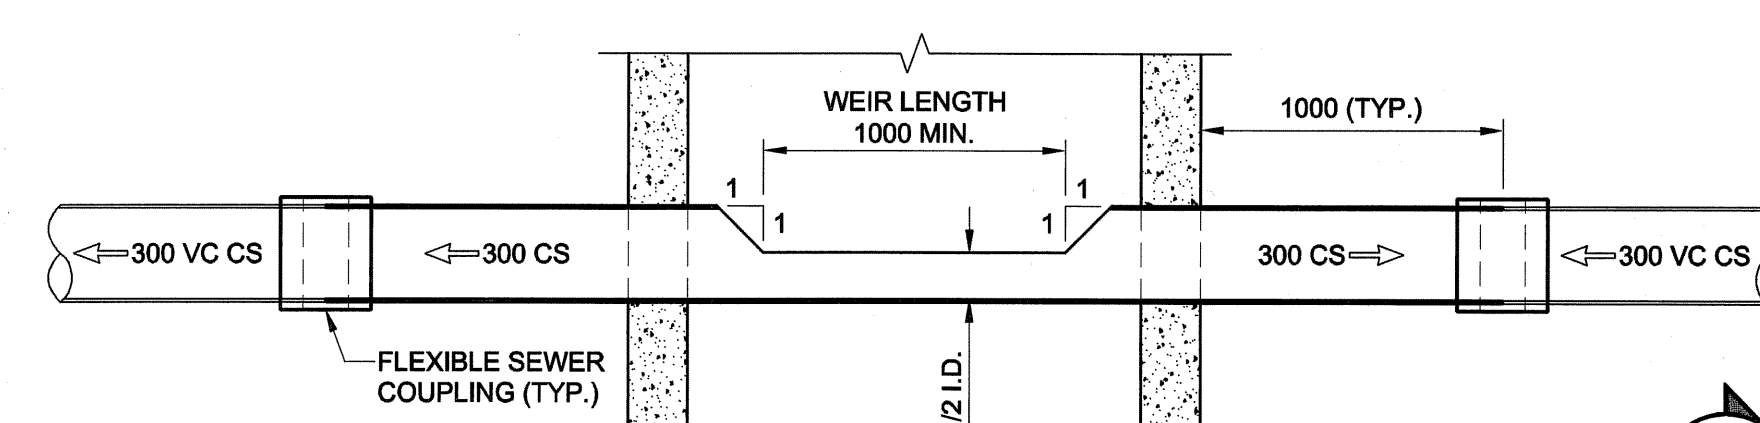


D SIZE 22" x 34" (569mm x 864mm)


PLOT: 05/05/26 10:38:58 AM

UMA FILE NAME: D285-177-01_02-C-1007_RX.dwg Saved By: atleippl

EXISTING FEATURES

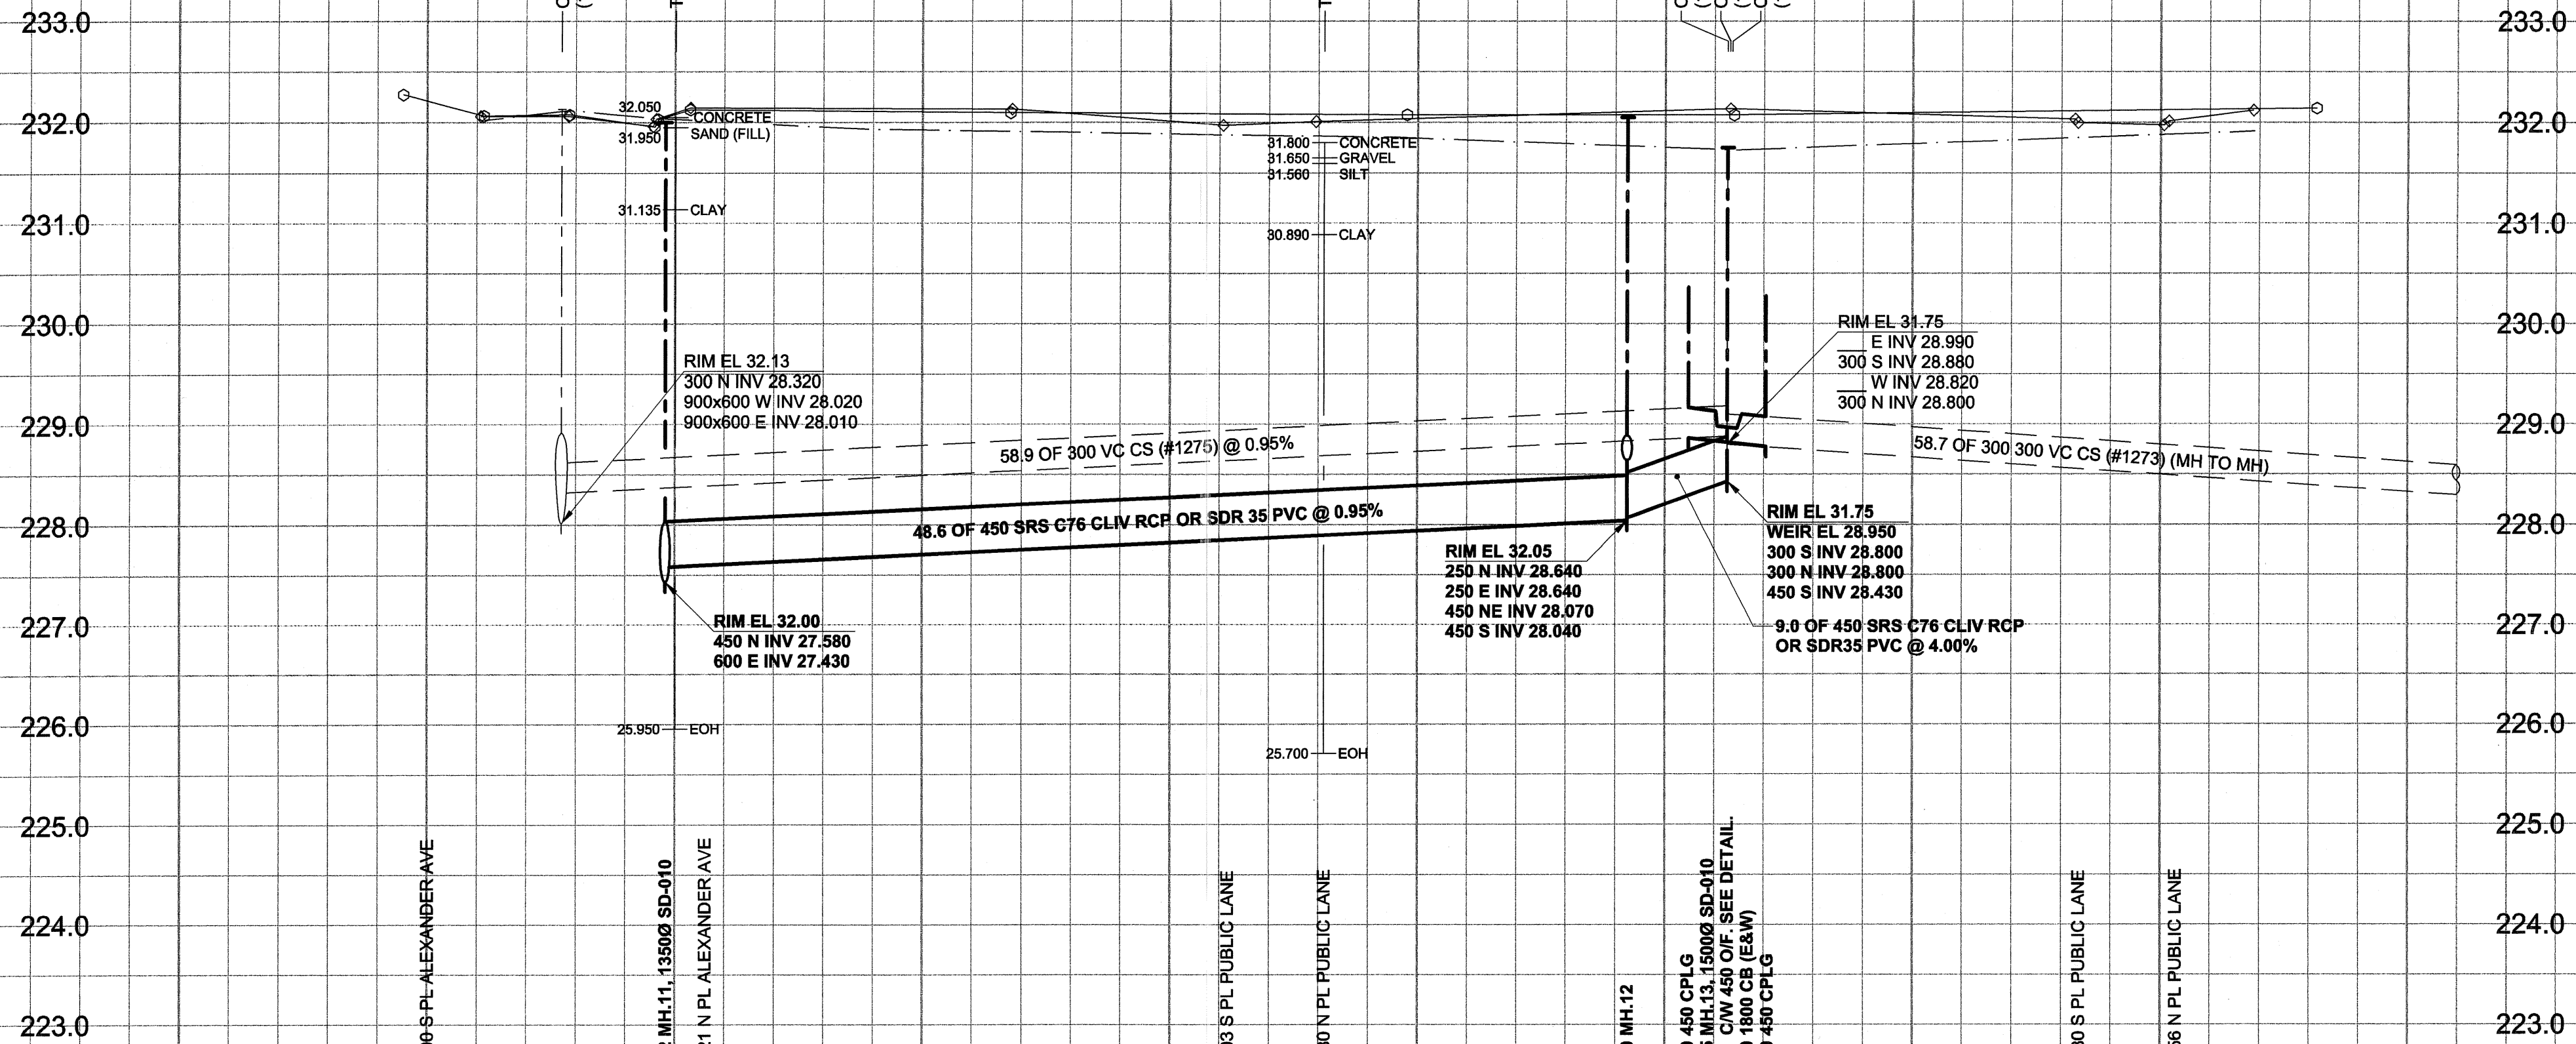


SECTION B
SCALE 1:25

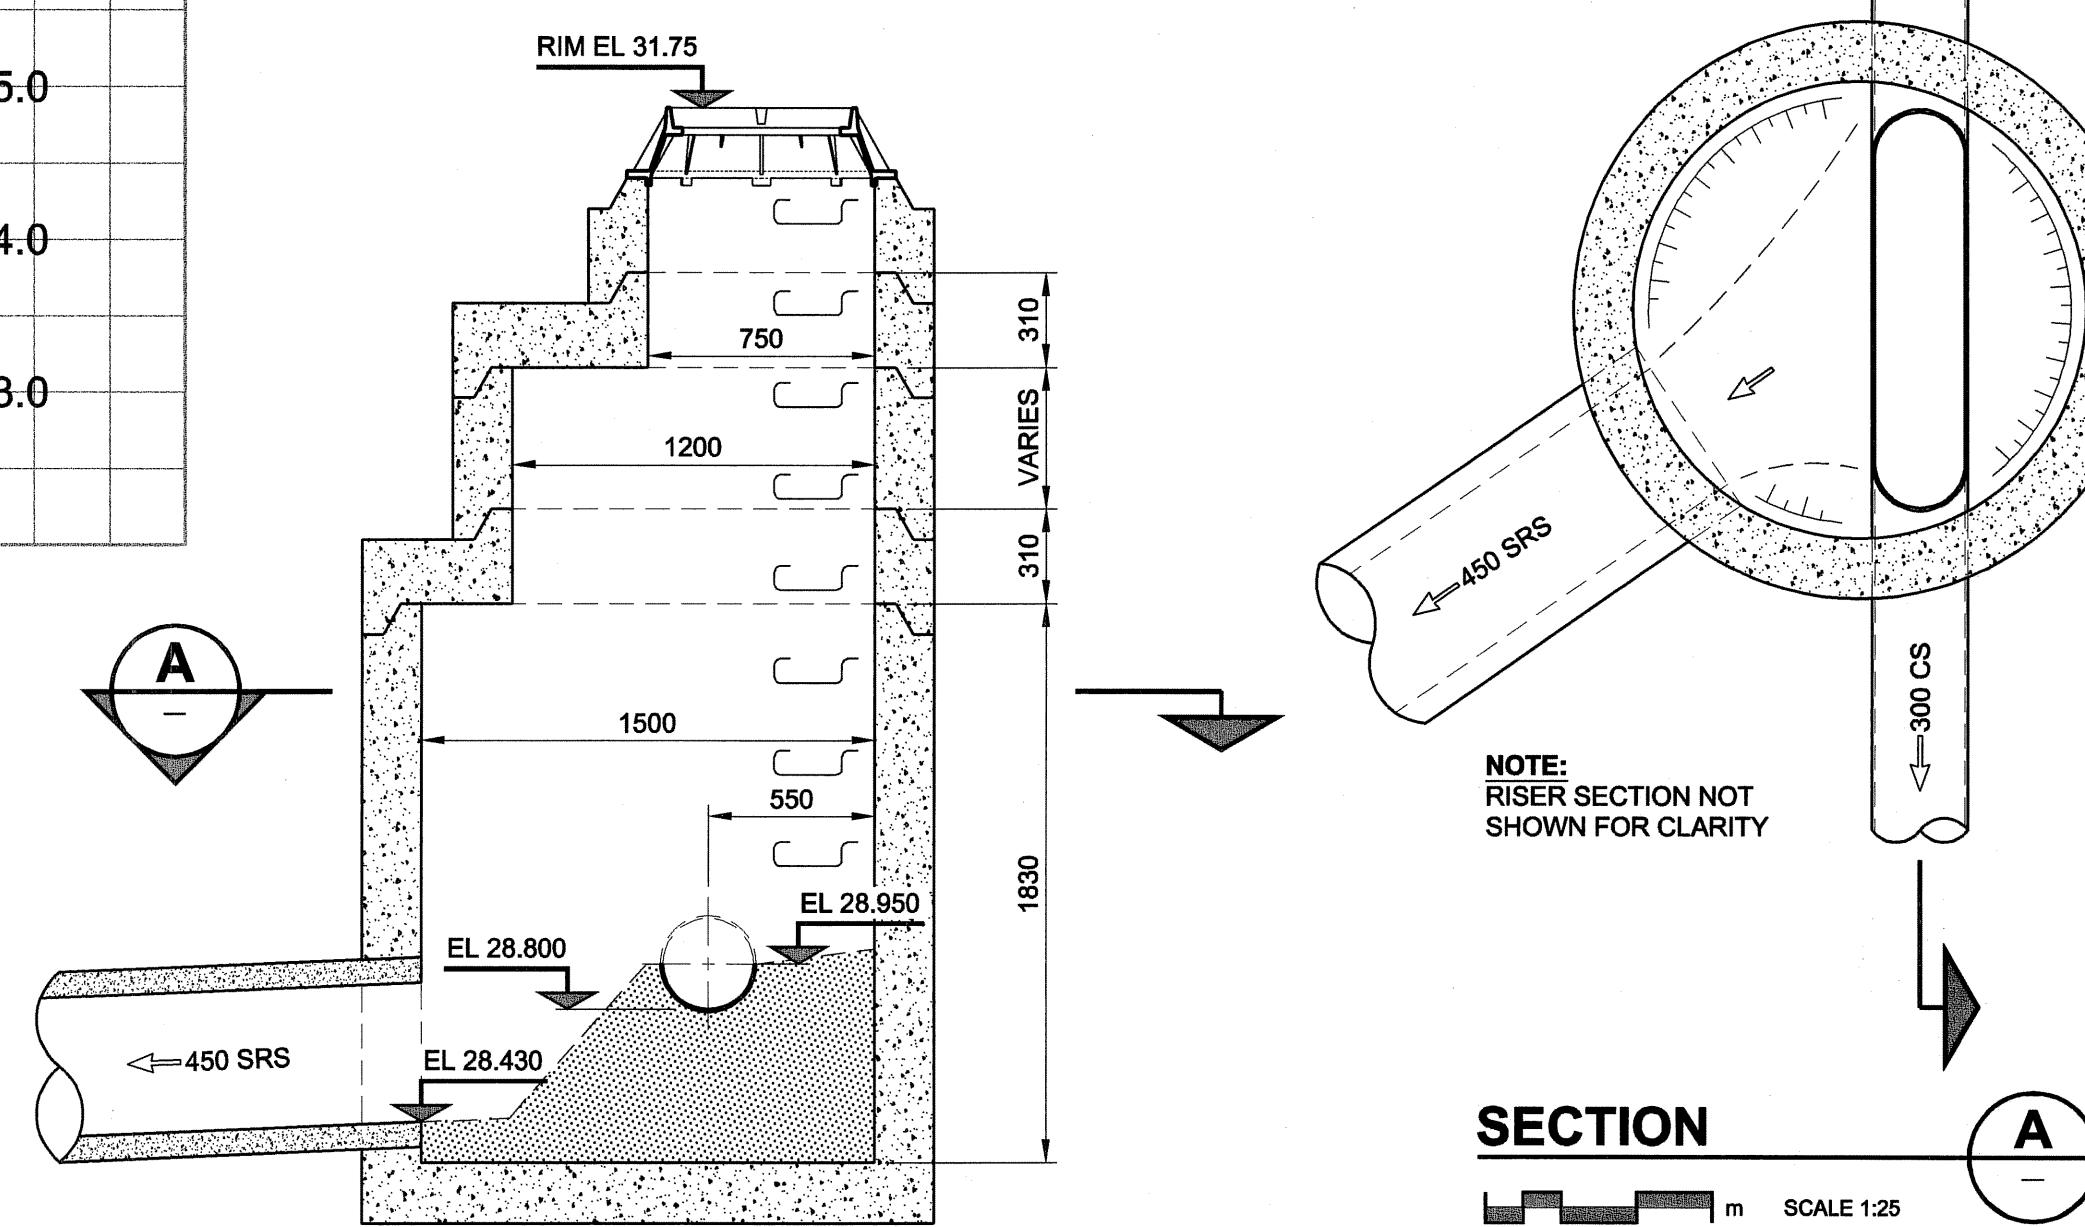

MANHOLE 13 OVERFLOW DETAIL
SCALE 1:25

TYPICAL MANHOLE REQUIREMENTS AS PER SD-010

CHAINAGE ALONG E PL

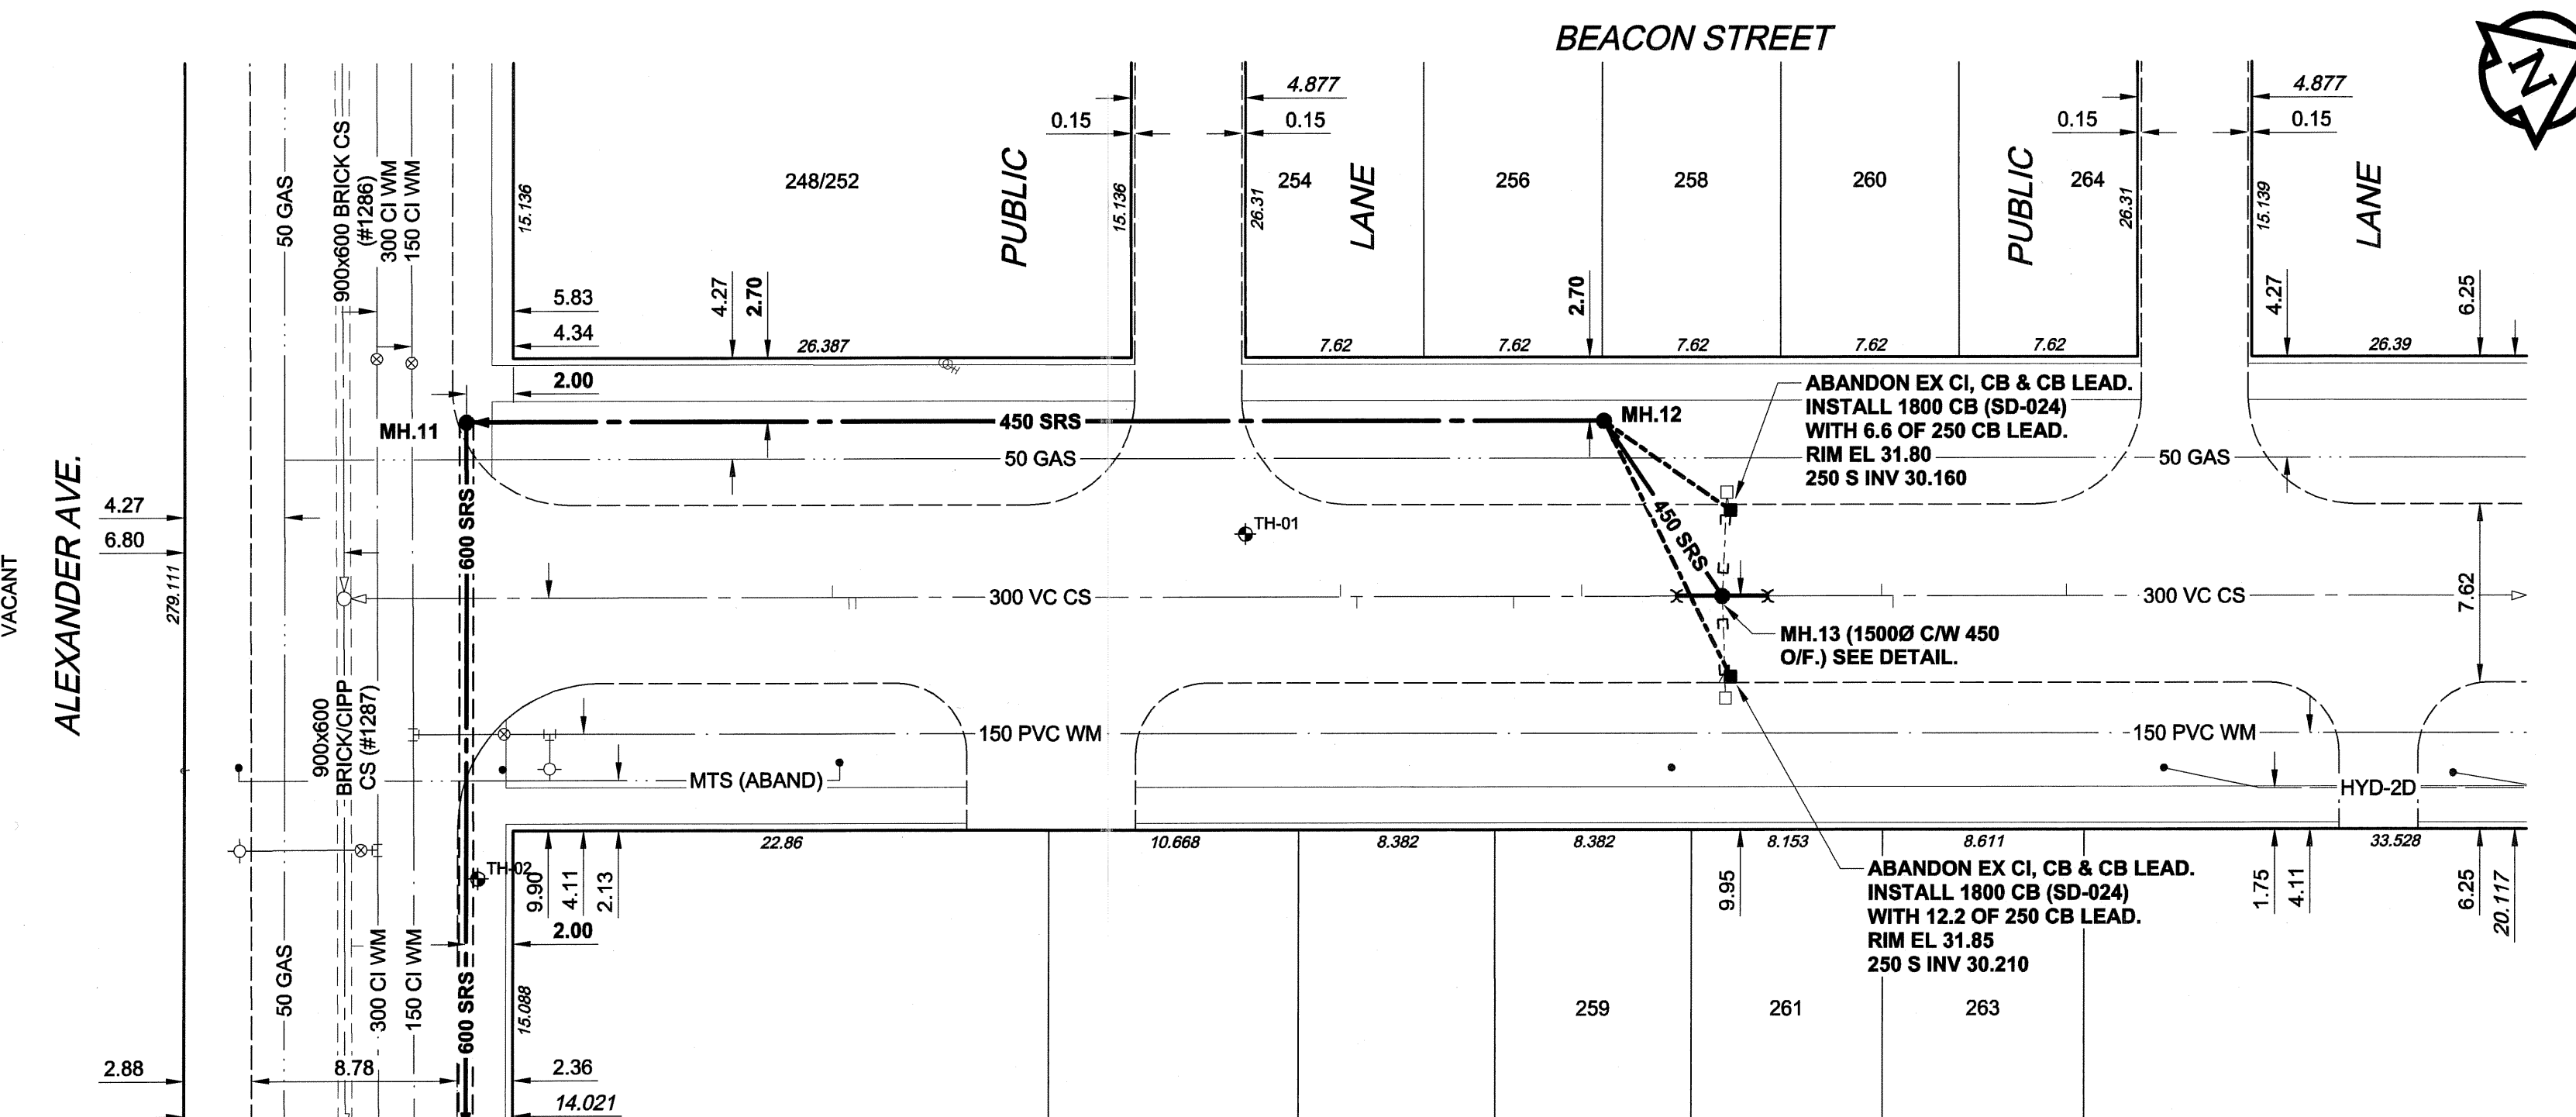

WARNING
IF POWER EQUIPMENT OR EXPLOSIVES ARE TO BE USED FOR EXCAVATION ON THIS PROJECT, THE CONTRACTOR MUST:
1) NOTIFY THE GAS COMPANY OF THE PROPOSED LOCATION OF EXCAVATION.
2) TAKE PRECAUTION TO AVOID DAMAGE TO GAS COMPANY INSTALLATIONS.
SEE PROVINCIAL REGULATION 140/92 FOR DETAILS

FOR FURTHER INFO SEE DWG LD-3118

EXISTING	LEGEND - PLAN	NEW	EXISTING	LEGEND - PLAN	NEW	EXISTING	LEGEND - PROFILE	NEW
150 mm WM	WATERMAIN	150 mm WM	CURB STOP	REDUCER	150 mm WM	WATERMAIN	HYDRANT	150 mm WM
300 mm LDS	LAND DRAINAGE SEWER	300 mm LDS	COUPLING	ANODE	300 mm LDS	LAND DRAINAGE SEWER	VALVE	300 mm LDS
250 mm WWS	WASTE WATER SEWER	250 mm WWS	HYDRO	MTS	250 mm WWS	WASTE WATER SEWER	PAVEMENT CROWN	250 mm WWS
○	MANHOLE	●	GAS	TESTHOLE	○	N/W PROPERTY LINE	S/E PROPERTY LINE	○
□	CATCH BASIN	▲	TESTHOLE	LAMP STANDARD	○	N/W GUTTER	S/E GUTTER	○
▭	CULVERT	▭	LAMP STANDARD	TREE	○	S/E GUTTER		
—	PIPE ABANDONMENTS	—	TREE					
+	SURVEY BAR							

LOCATION APPROVED
UNDERGROUND STRUCTURES

BM 36-009 Tbit. in W. wall of the City of Winnipeg Public Works Shops, S.E. Cor. of Pacific Ave. & Tecumseh St., 0.8m S. of N.W. Cor. of Bldg.
ELEV 232.501m

DATE: 05/05/26
BY: ADL

NOTE: LOCATION OF UNDERGROUND STRUCTURES AS SHOWN ARE BASED ON THE BEST INFORMATION AVAILABLE. BUT NO GUARANTEE IS GIVEN THAT ALL EXISTING UTILITIES ARE SHOWN OR THAT THE GIVEN LOCATIONS ARE EXACT. CONFIRMATION OF EXISTENCE AND EXACT LOCATION OF ALL SERVICES MUST BE OBTAINED FROM THE INDIVIDUAL UTILITIES BEFORE PROCEEDING WITH CONSTRUCTION.

METRIC
WHOLE NUMBERS INDICATE MILLIMETRES
DECIMAL NUMBERS INDICATE METRES

APEGM
Certificate of Authorization
UMA Engineering Ltd.
No. 256 Expiry: April 30, 2006

DESIGNED BY: GEB/MM
DRAWN BY: ADL
HOR. SCALE: 1:250
VERT. SCALE: 1:50

CHECKED BY: [Signature]
APPROVED BY: [Signature]
RELEASED FOR CONSTRUCTION: [Signature]
DATE: 26 May 2025

CONSULTANT DRAWING NO. 07
D285-177-01-02

THE CITY OF WINNIPEG
WATER AND WASTE DEPARTMENT

ALEXANDER/BANNATYNE
COMBINED SEWER RELIEF
CONTRACT 1B

BEACON STREET
ALEXANDER AVENUE
TO 15m SOUTH OF LOGAN AVENUE

SHEET 07 OF 18
CITY DRAWING NUMBER
LD-3121
REV 0

BID OPPORTUNITY NO. 137-2005