


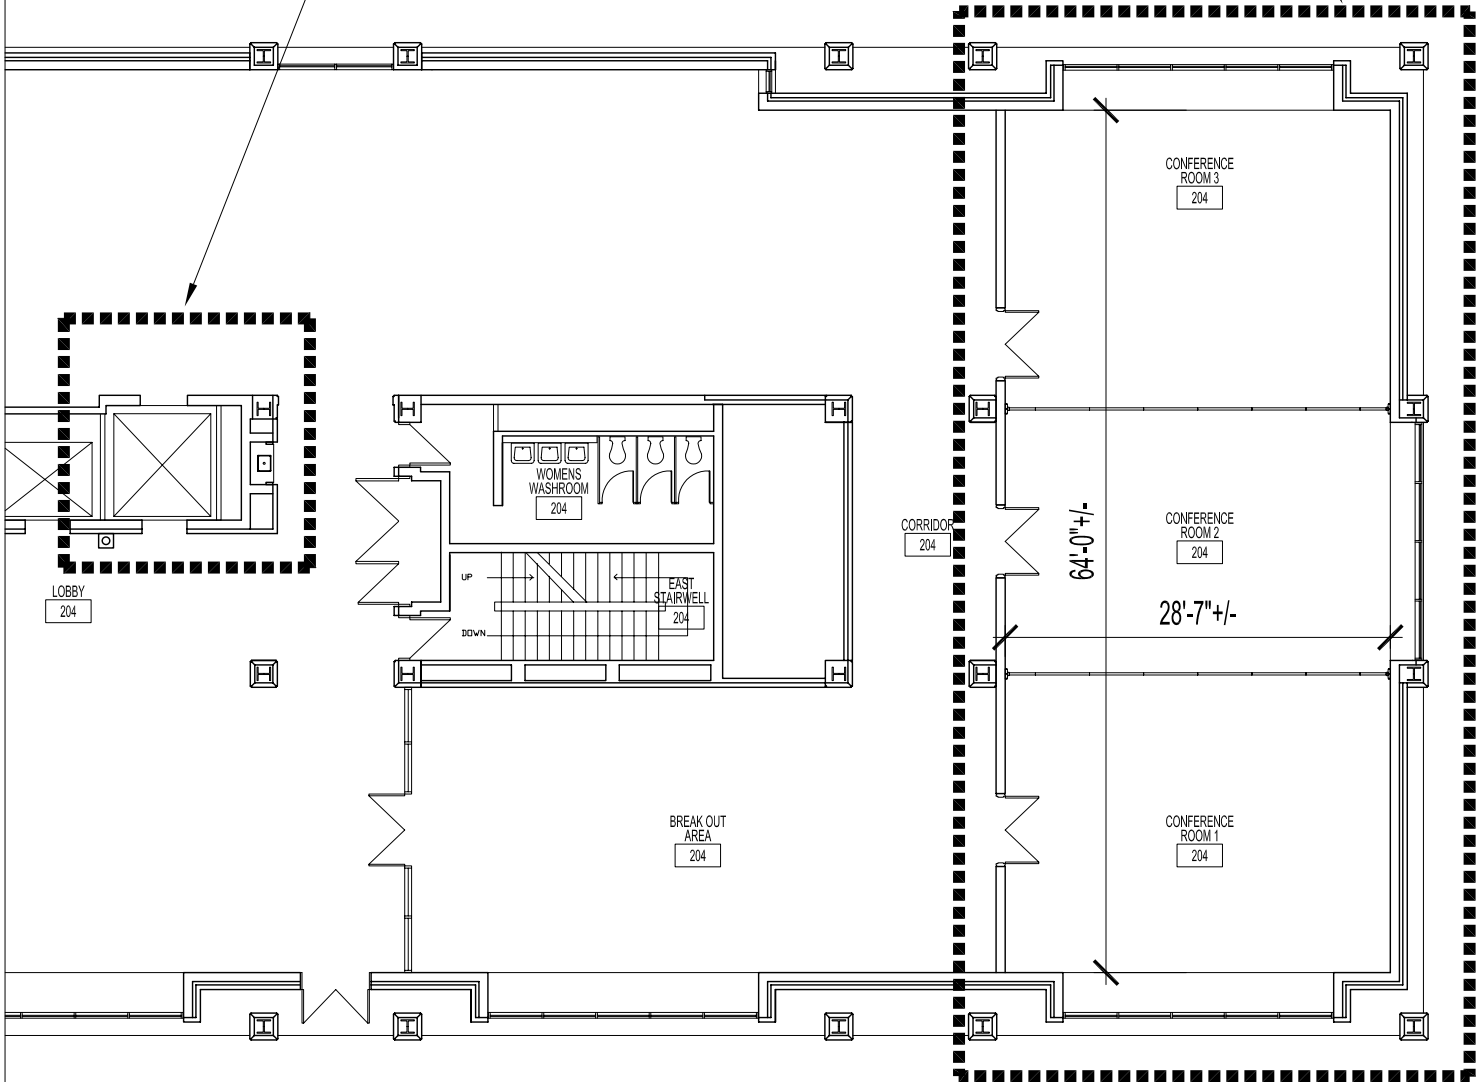


FREIGHT ELEVATOR

AREA OF WORK



 CITY OF WINNIPEG PLANNING, PROPERTY & DEVELOPMENT DEPARTMENT CIVIC ACCOMMODATIONS DIVISION 300-65 GARRY STREET R3C 4K4		PROJECT ADMINISTRATION BUILDING 2ND FLOOR RENOVATIONS 510 MAIN STREET		SHEET TITLE CARPET TILE INSTALLATION	
DRAWN BY MMK	CHECKED BY	APPROVED BY	DATE 2005.04.06 eFILE 152-2005-Drawing-CP1-R0.dwg	SCALE N.T.S. PROJECT NO. 2004-180	SHEET NO. CP1-R0