



2 SECTION
WT-P002 1:150

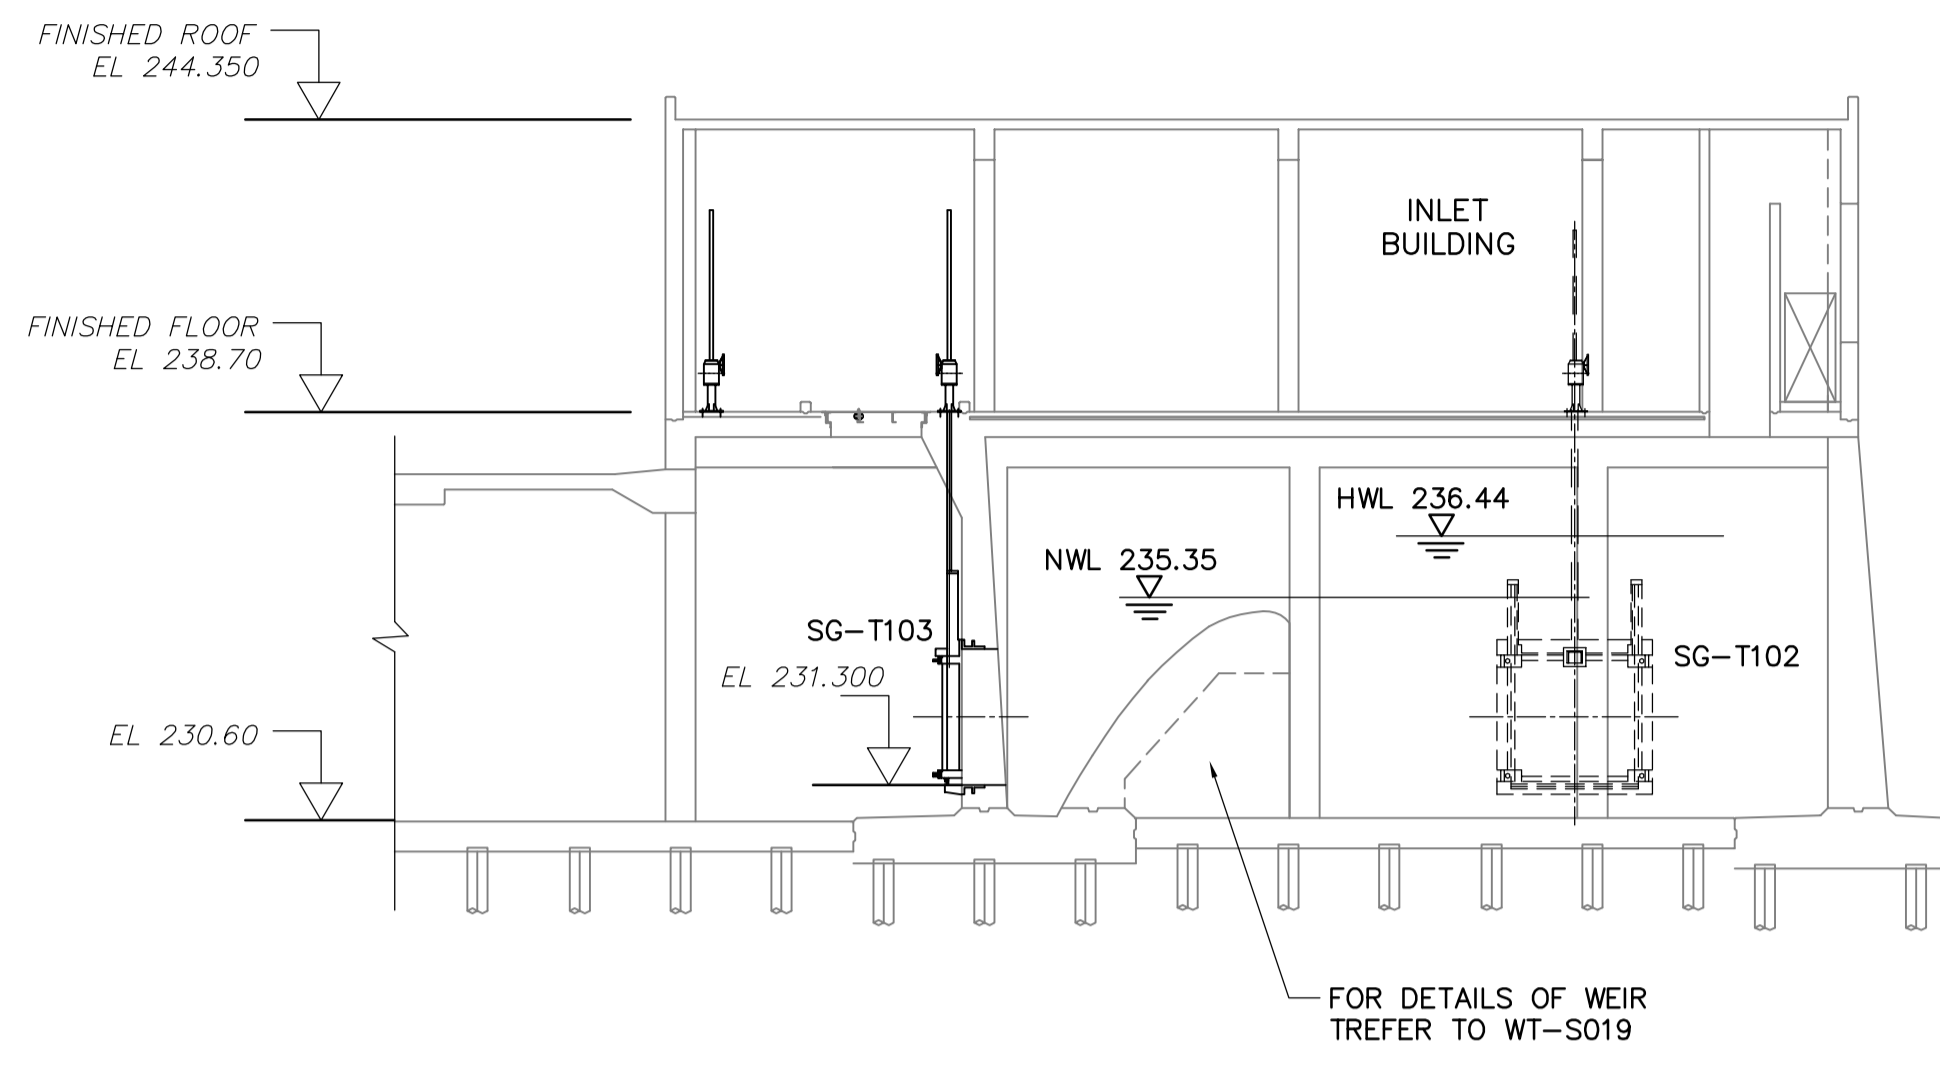

3 SECTION
WT-P002 1:150

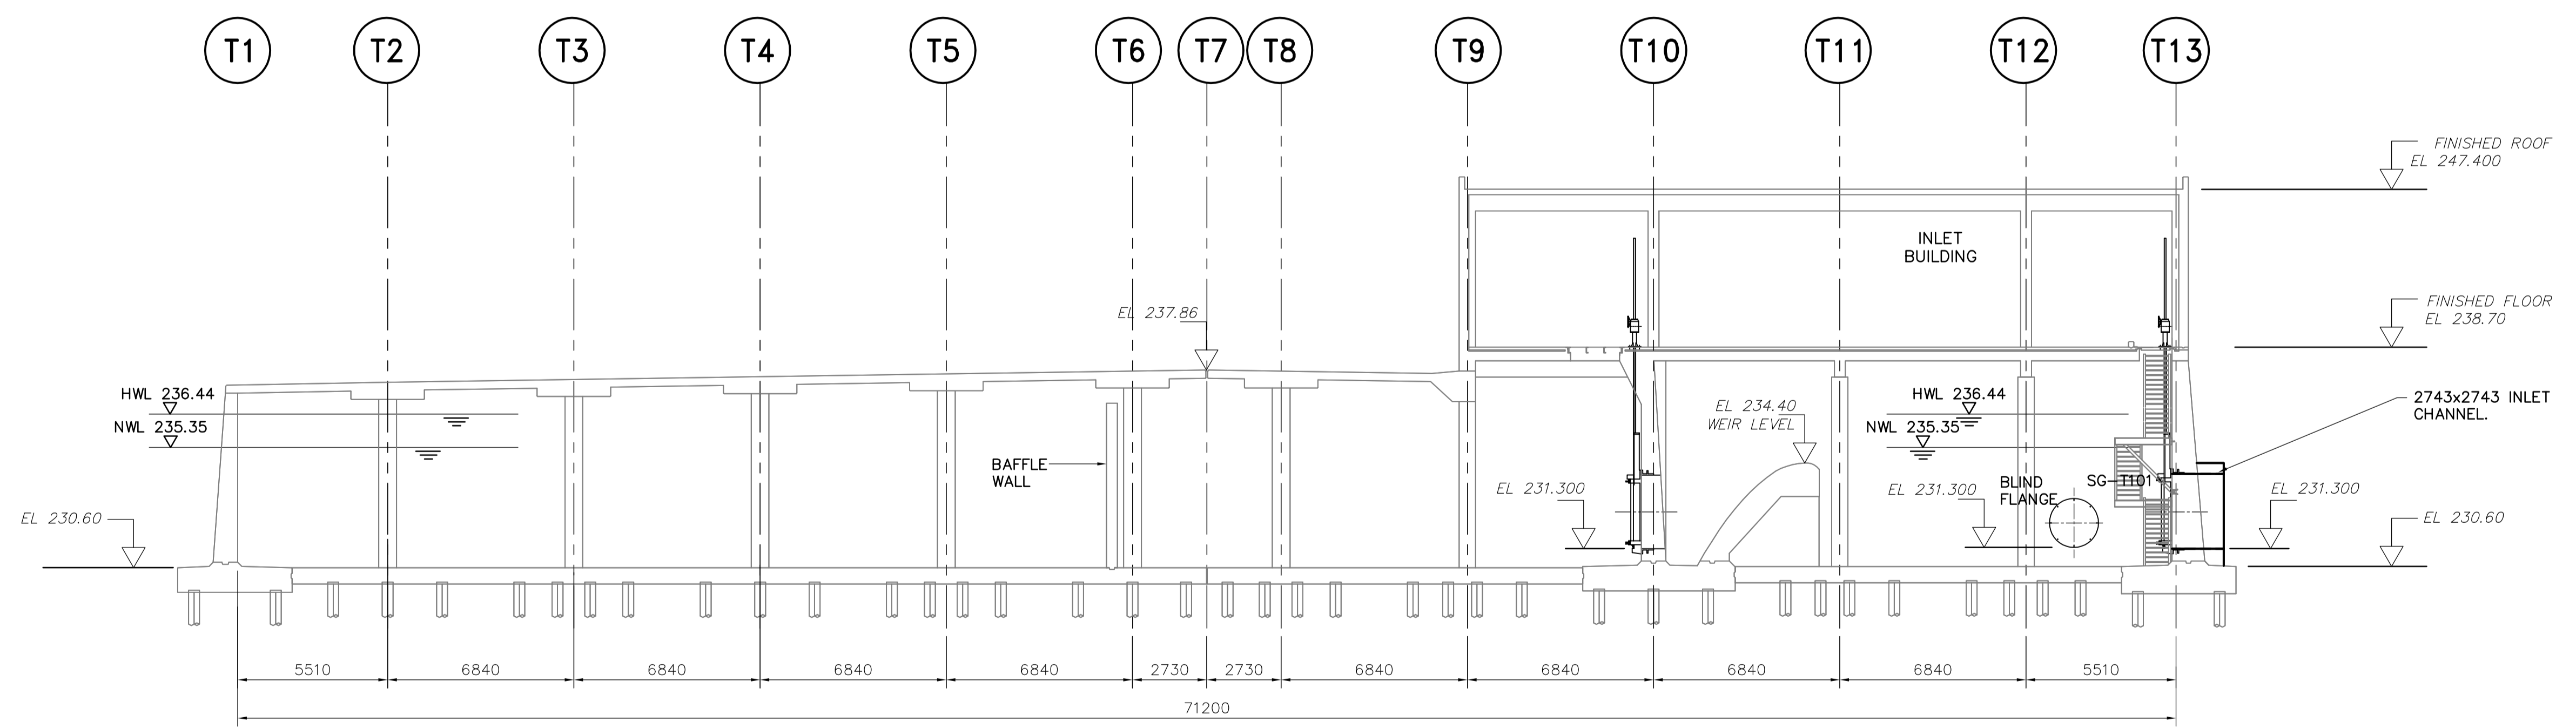

1 SECTION
WT-P002 1:150

APEG
Certificate of Authorization
Earth Tech Canada Inc.
No. 730 Expiry: April 30, 2005

B.M. ELEV.					
DESIGNED BY	SM	CHECKED BY	SRB		
DRAWN BY	JBC	APPROVED BY	AHL		
HOR. SCALE: AS NOTED		RELEASED FOR CONSTRUCTION BY:			
VERTICAL SCALE:		R. SOROKOWSKI			
00	ISSUED FOR TENDER	05/04/17	LAE	DATE	2004/12/15
	NO. REVISIONS		DATE	DATE	2005/04/17

ENGINEER'S SEAL
ORIGINAL SIGNED BY
S.R. BILEVICIUS
2005/04/15
CONSULTANT DRAWING NO.
WT-P003

THE CITY OF WINNIPEG
WATER AND WASTE DEPARTMENT
ENGINEERING DIVISION

**WATER TREATMENT PLANT
CLEARWELL CONSTRUCTION**

PROCESS OVERALL SECTIONS

CITY FILE NUMBER
SHEET OF
CITY DRAWING NUMBER
1-0601T-A-P0003-001-00D