


ROOF SLAB REINFORCING PLAN
1:150

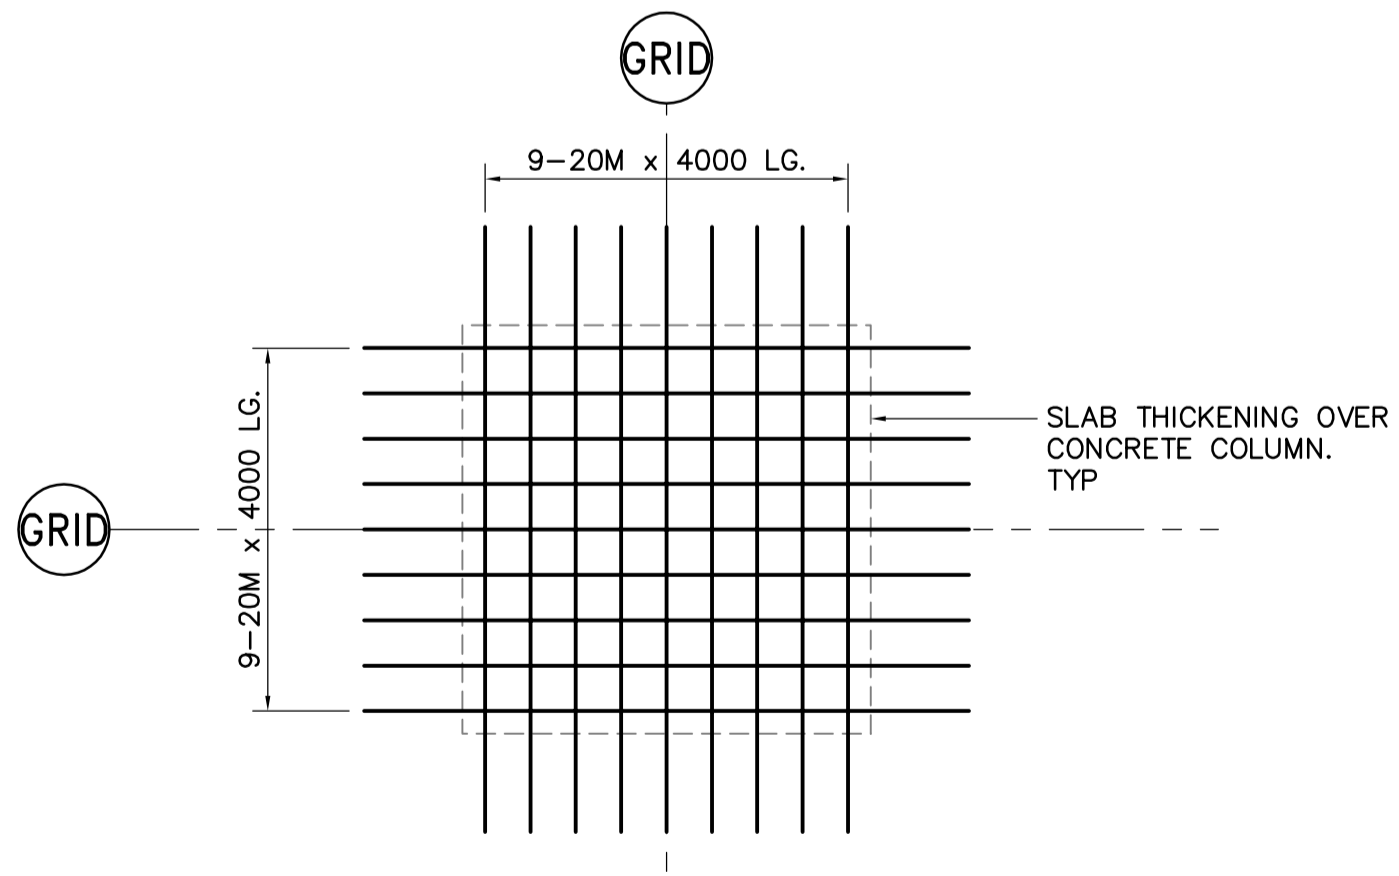

A DETAIL
WT-S012 1:50

APEGM
Certificate of Authorization
Earth Tech Canada Inc.
No. 730 Expiry: April 30, 2005

B.M. ELEV.		CH2MHILL Frederickson Cooper ARCHITECTS	EarthTech A Total International Ltd. Company
DESIGNED BY	RE	CHECKED BY	MK
DRAWN BY	C.T.	APPROVED BY	AHL
HOR. SCALE: AS NOTED		RELEASED FOR CONSTRUCTION BY:	
00 ISSUED FOR TENDER 05/04/17 C.T.		R. SOROKOWSKI	
NO. REVISIONS	DATE BY	DATE	2005-02/24
		DATE	2005-04-17

ENGINEER'S SEAL
ORIGINAL SIGNED BY
R.B. ERIC
2005/04/17
CONSULTANT DRAWING NO.
WT-S012

THE CITY OF WINNIPEG
WATER AND WASTE DEPARTMENT
ENGINEERING DIVISION

WATER TREATMENT PLANT
CLEARWELL CONSTRUCTION

STRUCTURAL
ROOF SLAB REINFORCING PLAN

CITY FILE NUMBER
SHEET OF
CITY DRAWING NUMBER
1-0601T-A-S0012-001-00D