



1 SECTION
WT-S007 1:150

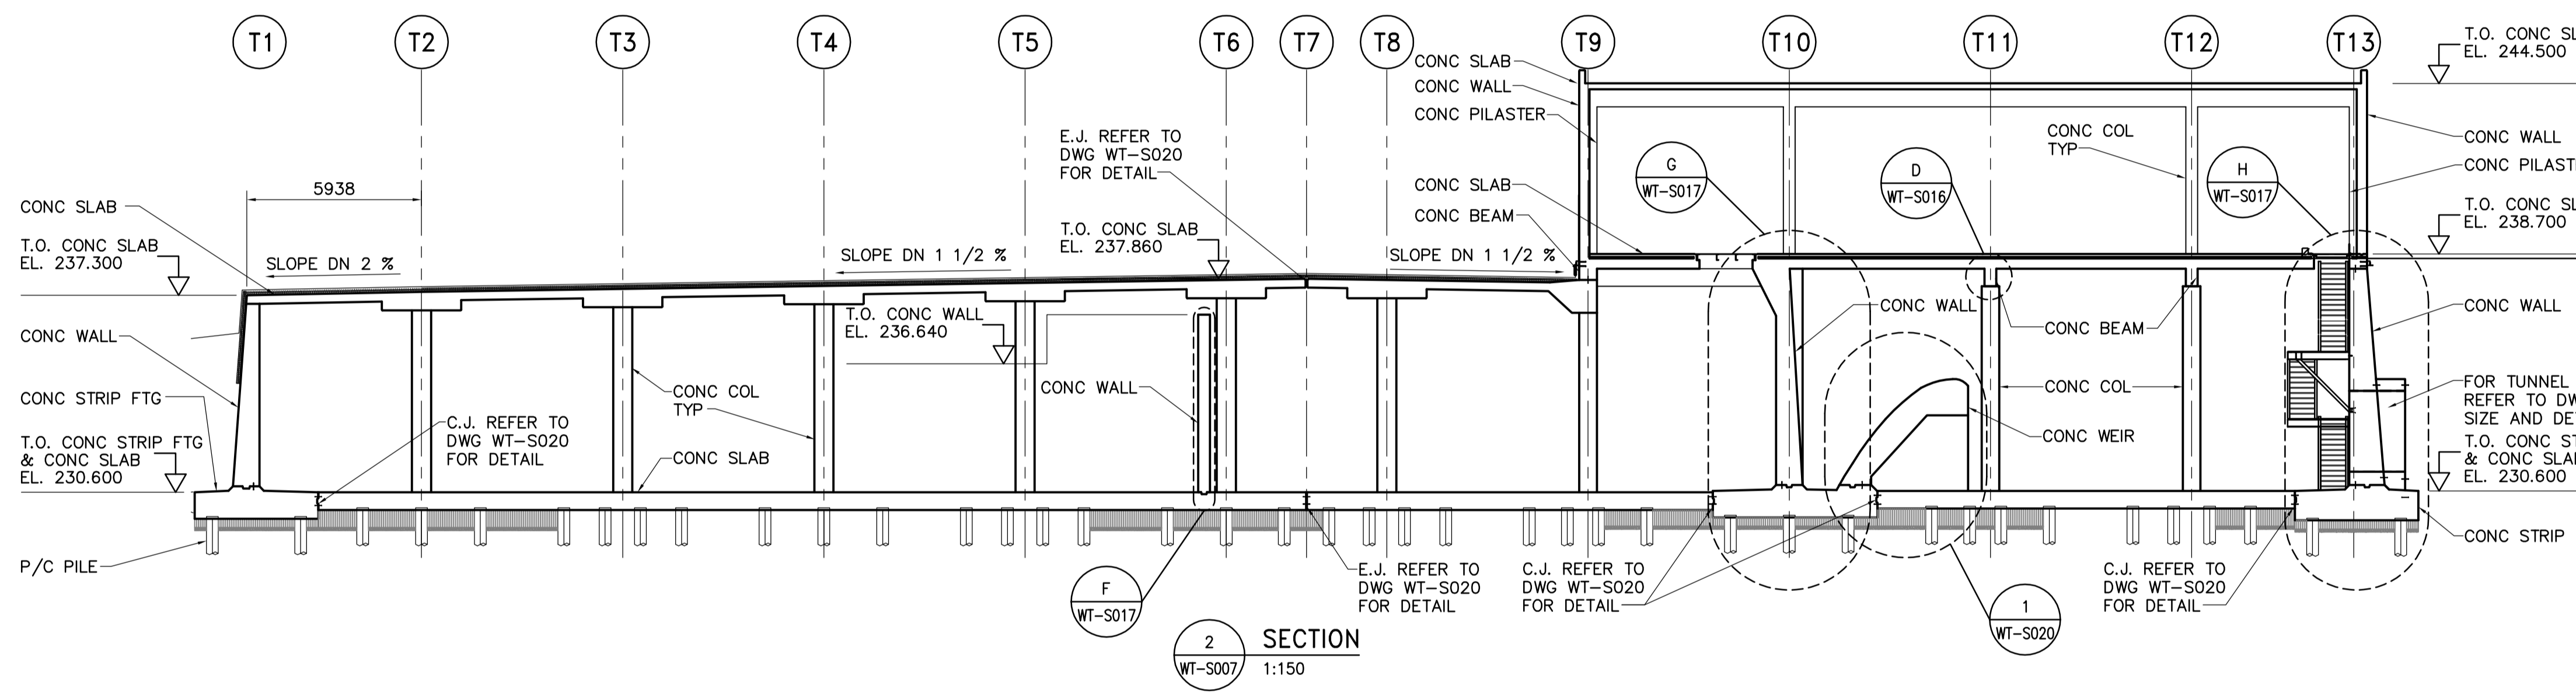

2 SECTION
WT-S007 1:150

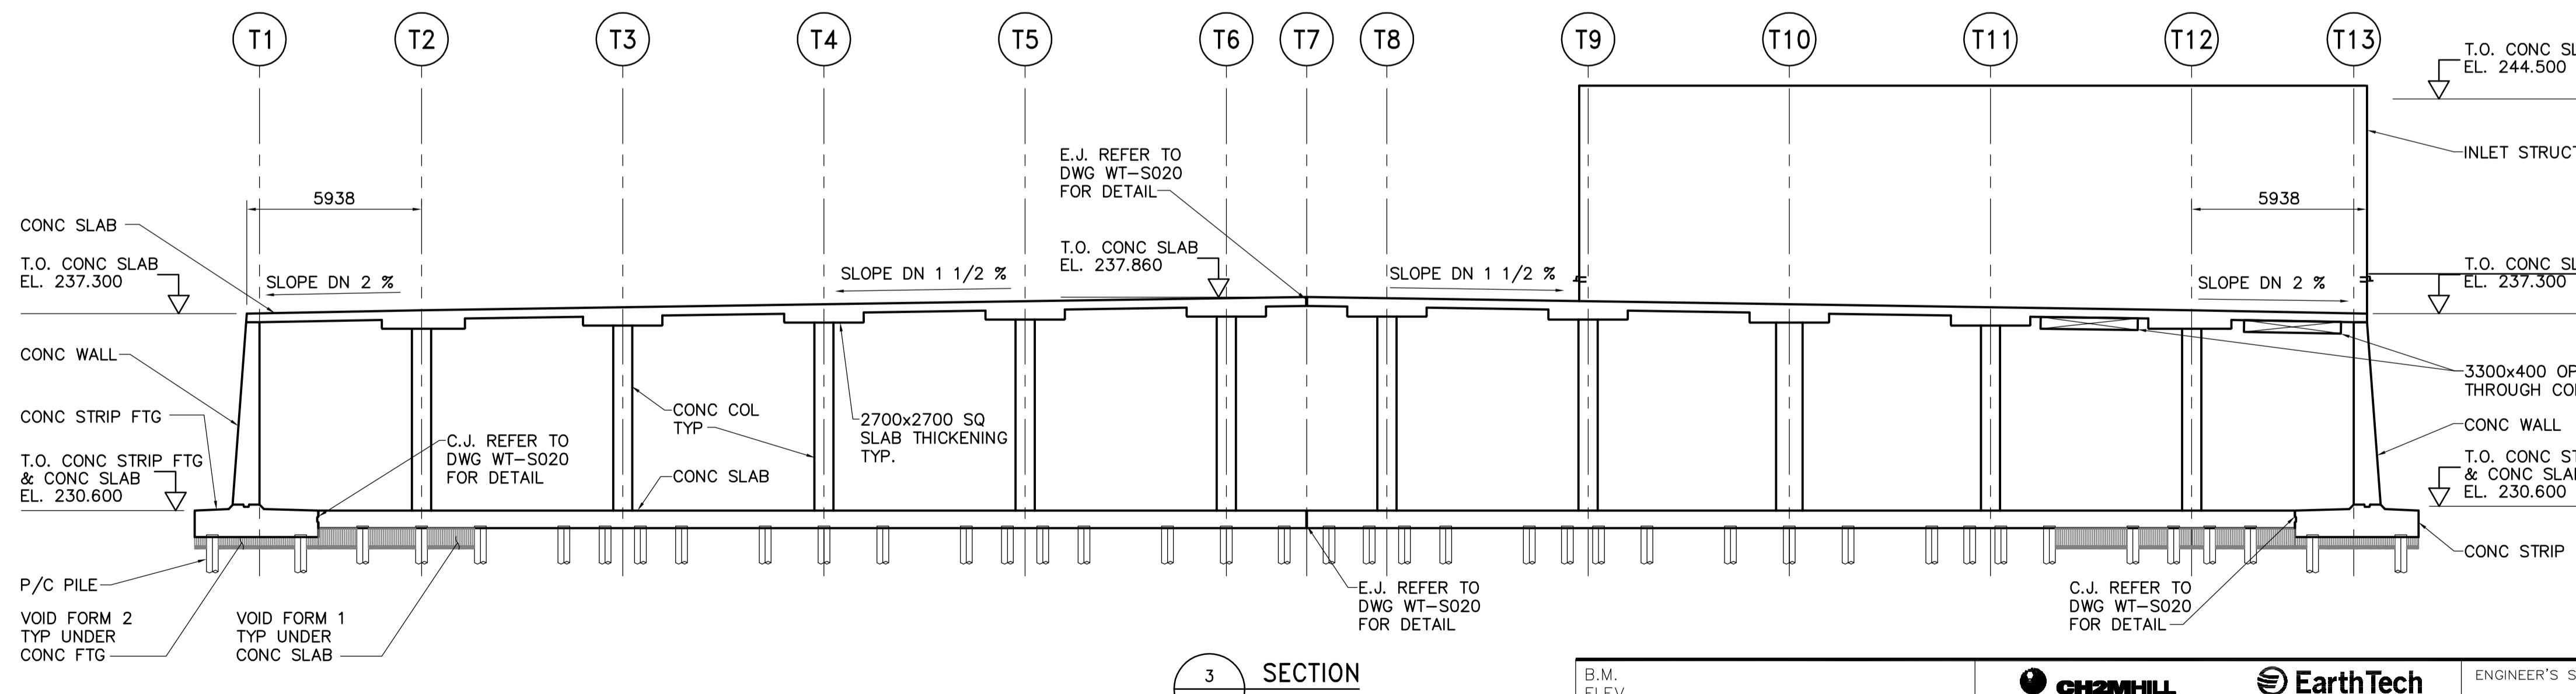

3 SECTION
WT-S007 1:150

- DRAWING NOTES:
1. REFER TO DRAWING WT-S001 FOR GENERAL NOTES.
 2. REFER TO DRAWING WT-S020 FOR EXPANSION AND CONSTRUCTION JOINT DETAILS.



B.M. ELEV.					
DESIGNED BY	FK	CHECKED BY	MK	ENGINEER'S SEAL	
DRAWN BY	C.T.	APPROVED BY	AHL	ORIGINAL SIGNED BY	F.A. KEMP
HOR. SCALE:	AS NOTED	RELEASED FOR CONSTRUCTION BY:	R. SOROKOWSKI	DATE	2005/04/17
NO. REVISIONS		DATE	2005/02/09	DATE	2005-04-17

THE CITY OF WINNIPEG
WATER AND WASTE DEPARTMENT
ENGINEERING DIVISION

WATER TREATMENT PLANT
CLEARWELL CONSTRUCTION

STRUCTURAL BUILDING SECTIONS

CITY FILE NUMBER
SHEET OF
CITY DRAWING NUMBER
1-0601T-A-S0014-001-00D