




A DETAIL
 WT-S038 1:10

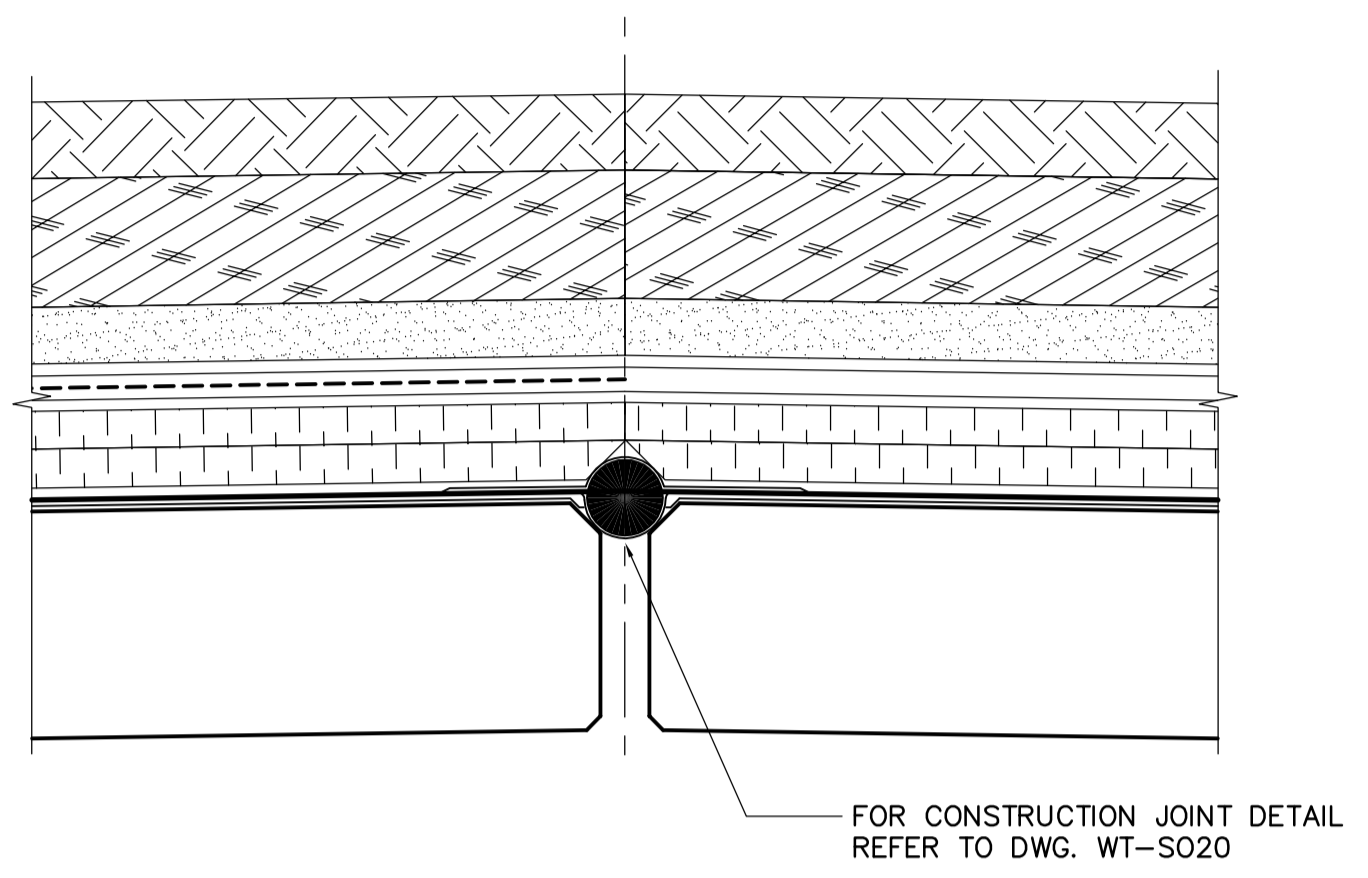

2 SECTION
 WT-S038 1:10

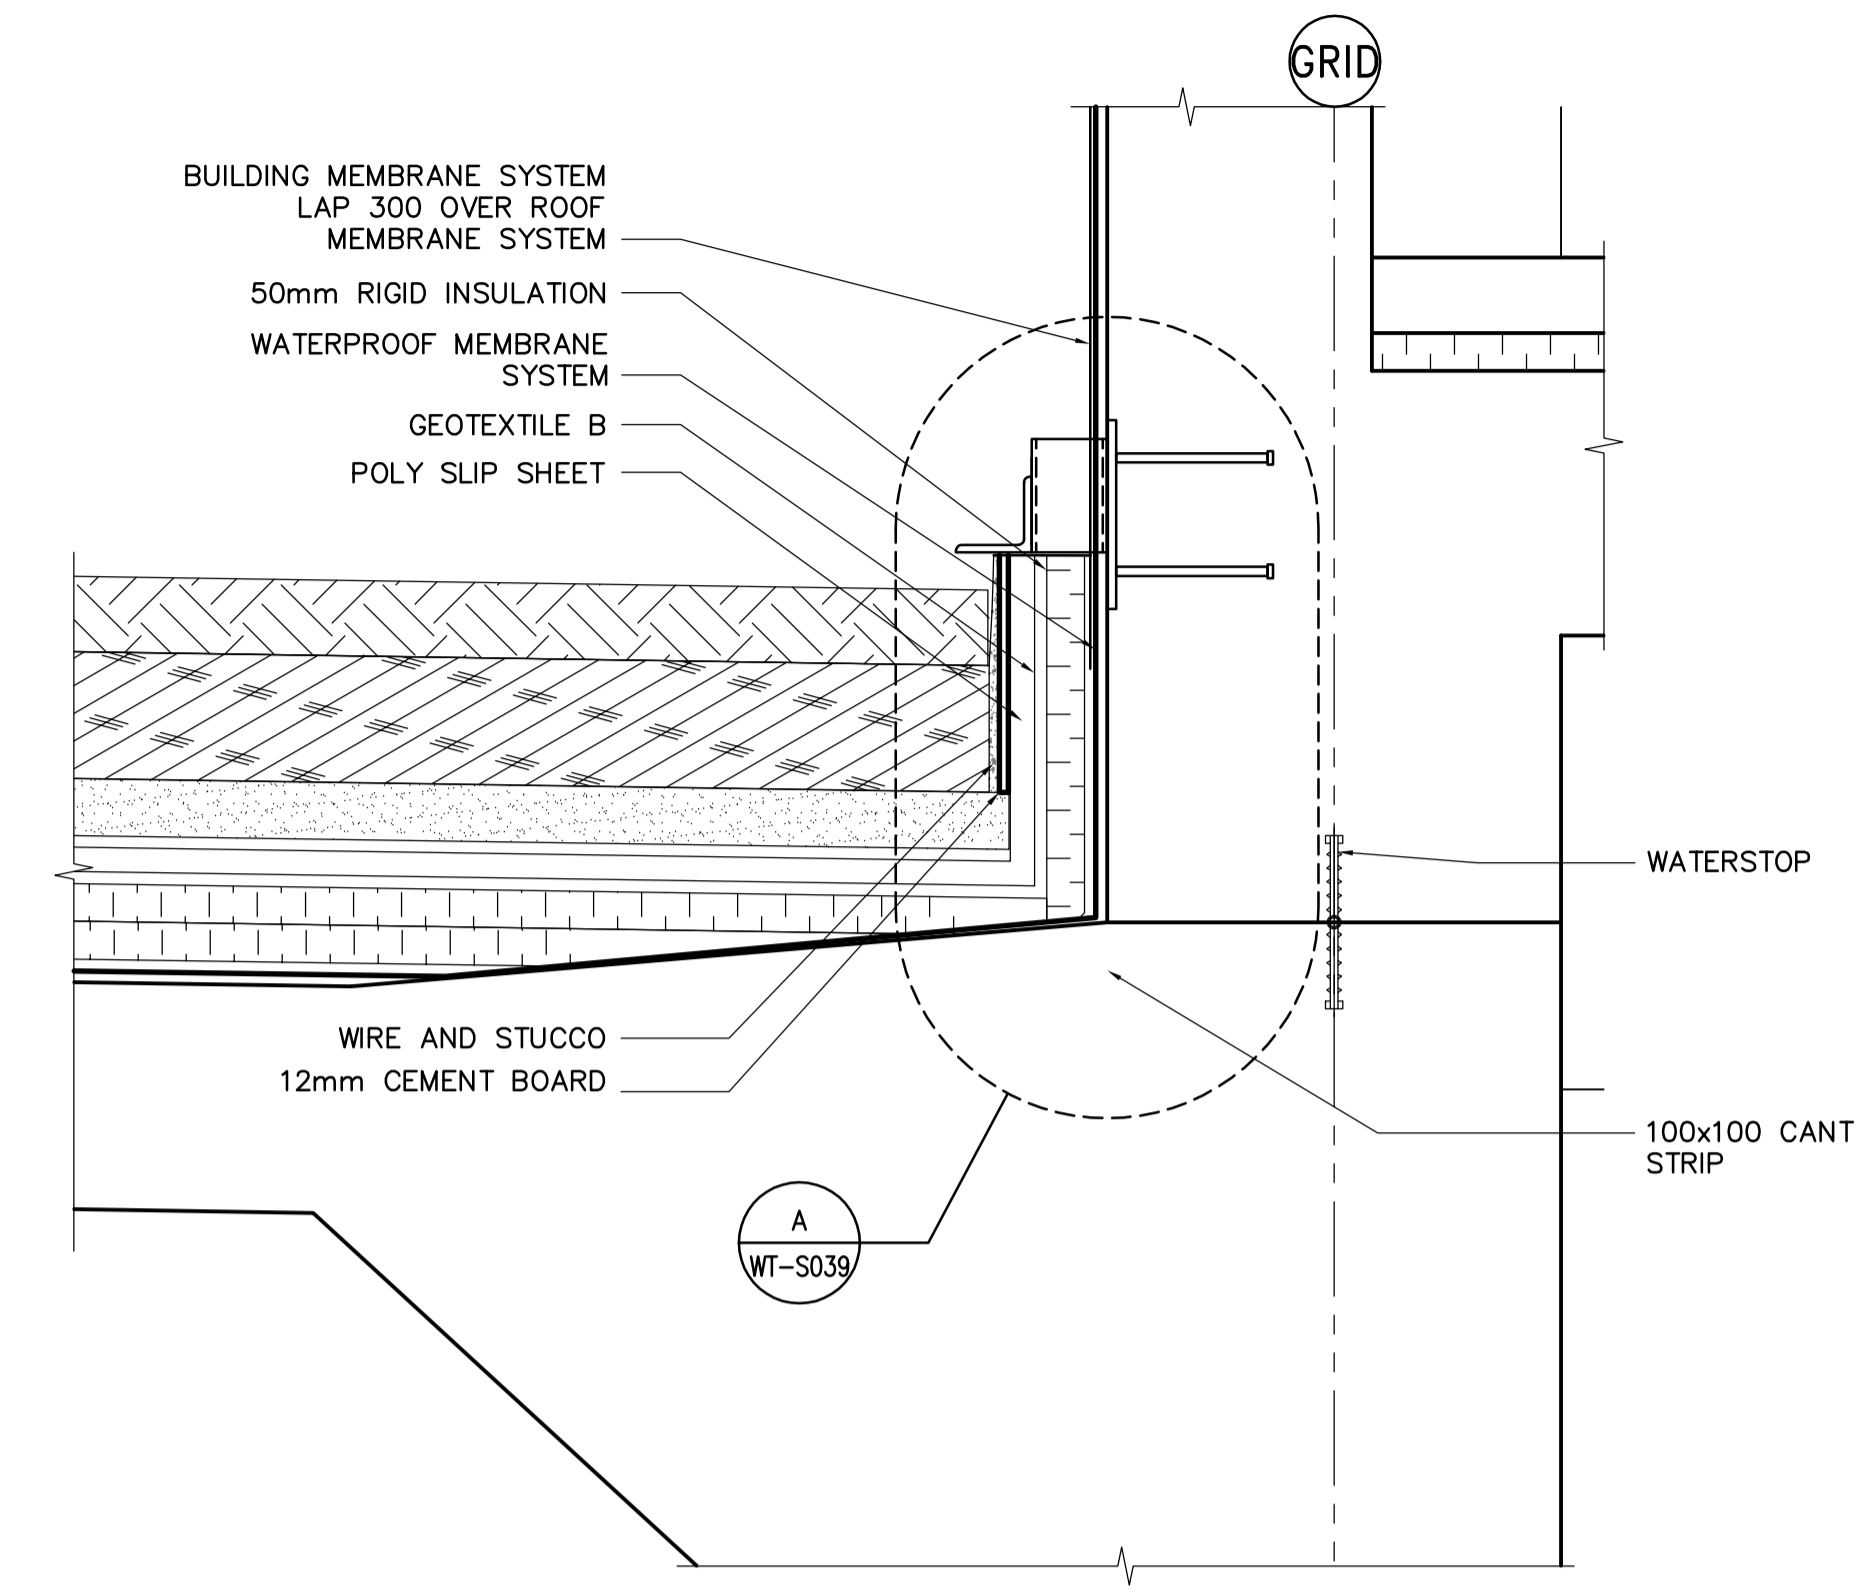

3 SECTION
 WT-S038 1:10

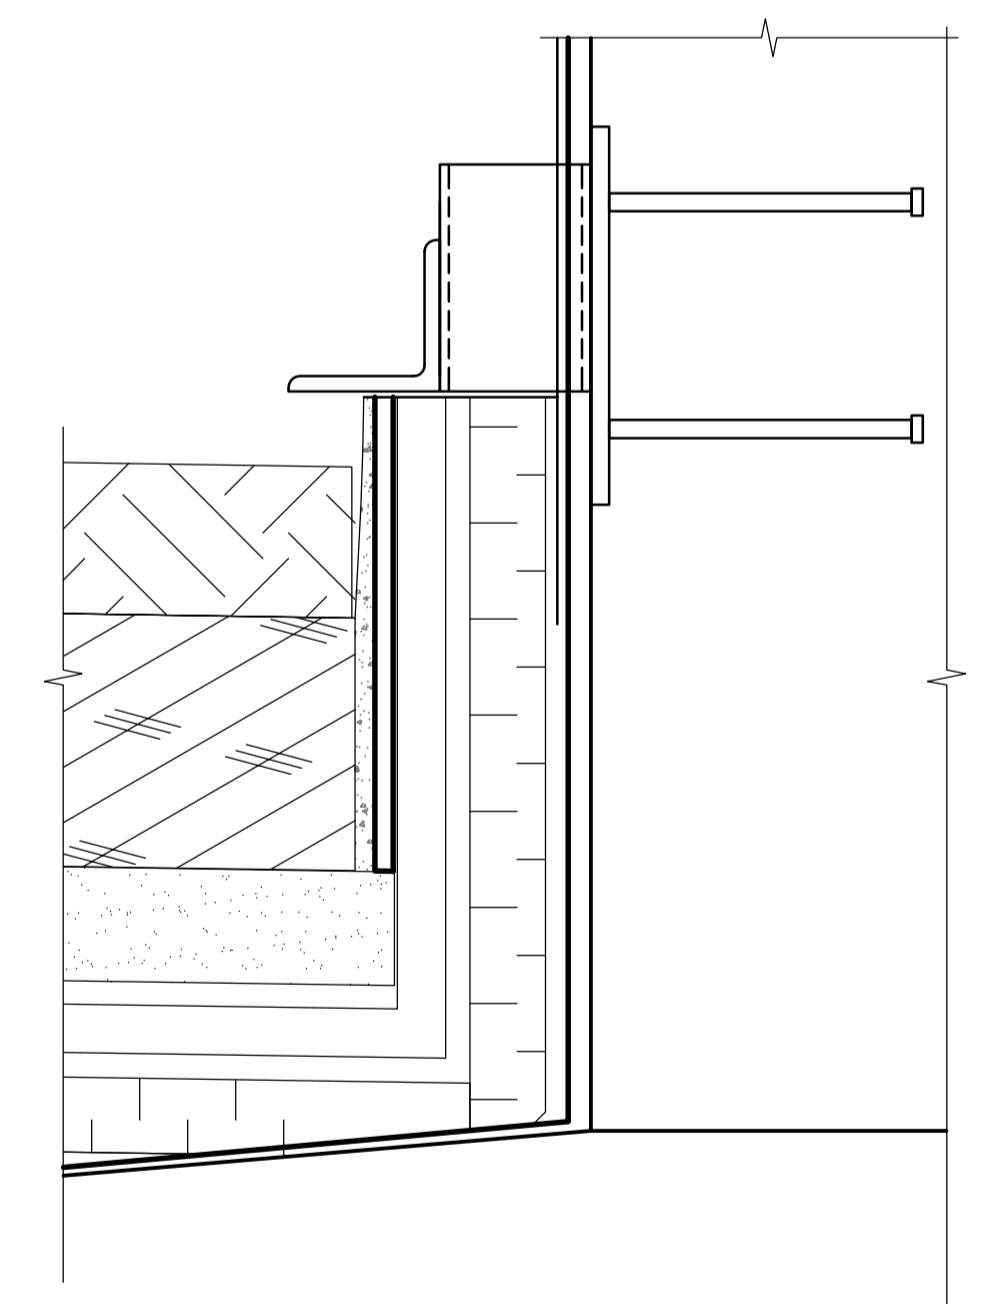

A DETAIL
 WT-S038 1:5

APEGM
 Certificate of Authorization
 Earth Tech Canada Inc.
 No. 730 Expiry: April 30, 2005

B.M. ELEV.			
DESIGNED BY	FK	CHECKED BY	MK
DRAWN BY	C.T. / WDB	APPROVED BY	AHL
HOR. SCALE:	AS NOTED	RELEASED FOR CONSTRUCTION BY:	R. SOROKOWSKI
NO. REVISIONS	DATE	DATE	DATE
00	ISSUED FOR TENDER 05/04/17	C.T.	2005/03/09
			2005-04-17

CH2M HILL
 Frederickson Cooper ARCHITECTS

EarthTech
 A Tyco International LLC Company

ENGINEER'S SEAL
 ORIGINAL SIGNED BY
 F.A. KEMP
 2005/04/17

CONSULTANT DRAWING NO.
 WT-S039

THE CITY OF WINNIPEG
 WATER AND WASTE DEPARTMENT
 ENGINEERING DIVISION

WATER TREATMENT PLANT CLEARWELL CONSTRUCTION

STRUCTURAL ROOF DRAINAGE SECTIONS AND DETAILS

CITY FILE NUMBER
 SHEET OF
 CITY DRAWING NUMBER
 1-06011-A-S0039-001-00D