




4 EMERGENCY EXIT HUT - TYPICAL SECTION
WT-A001 1:25

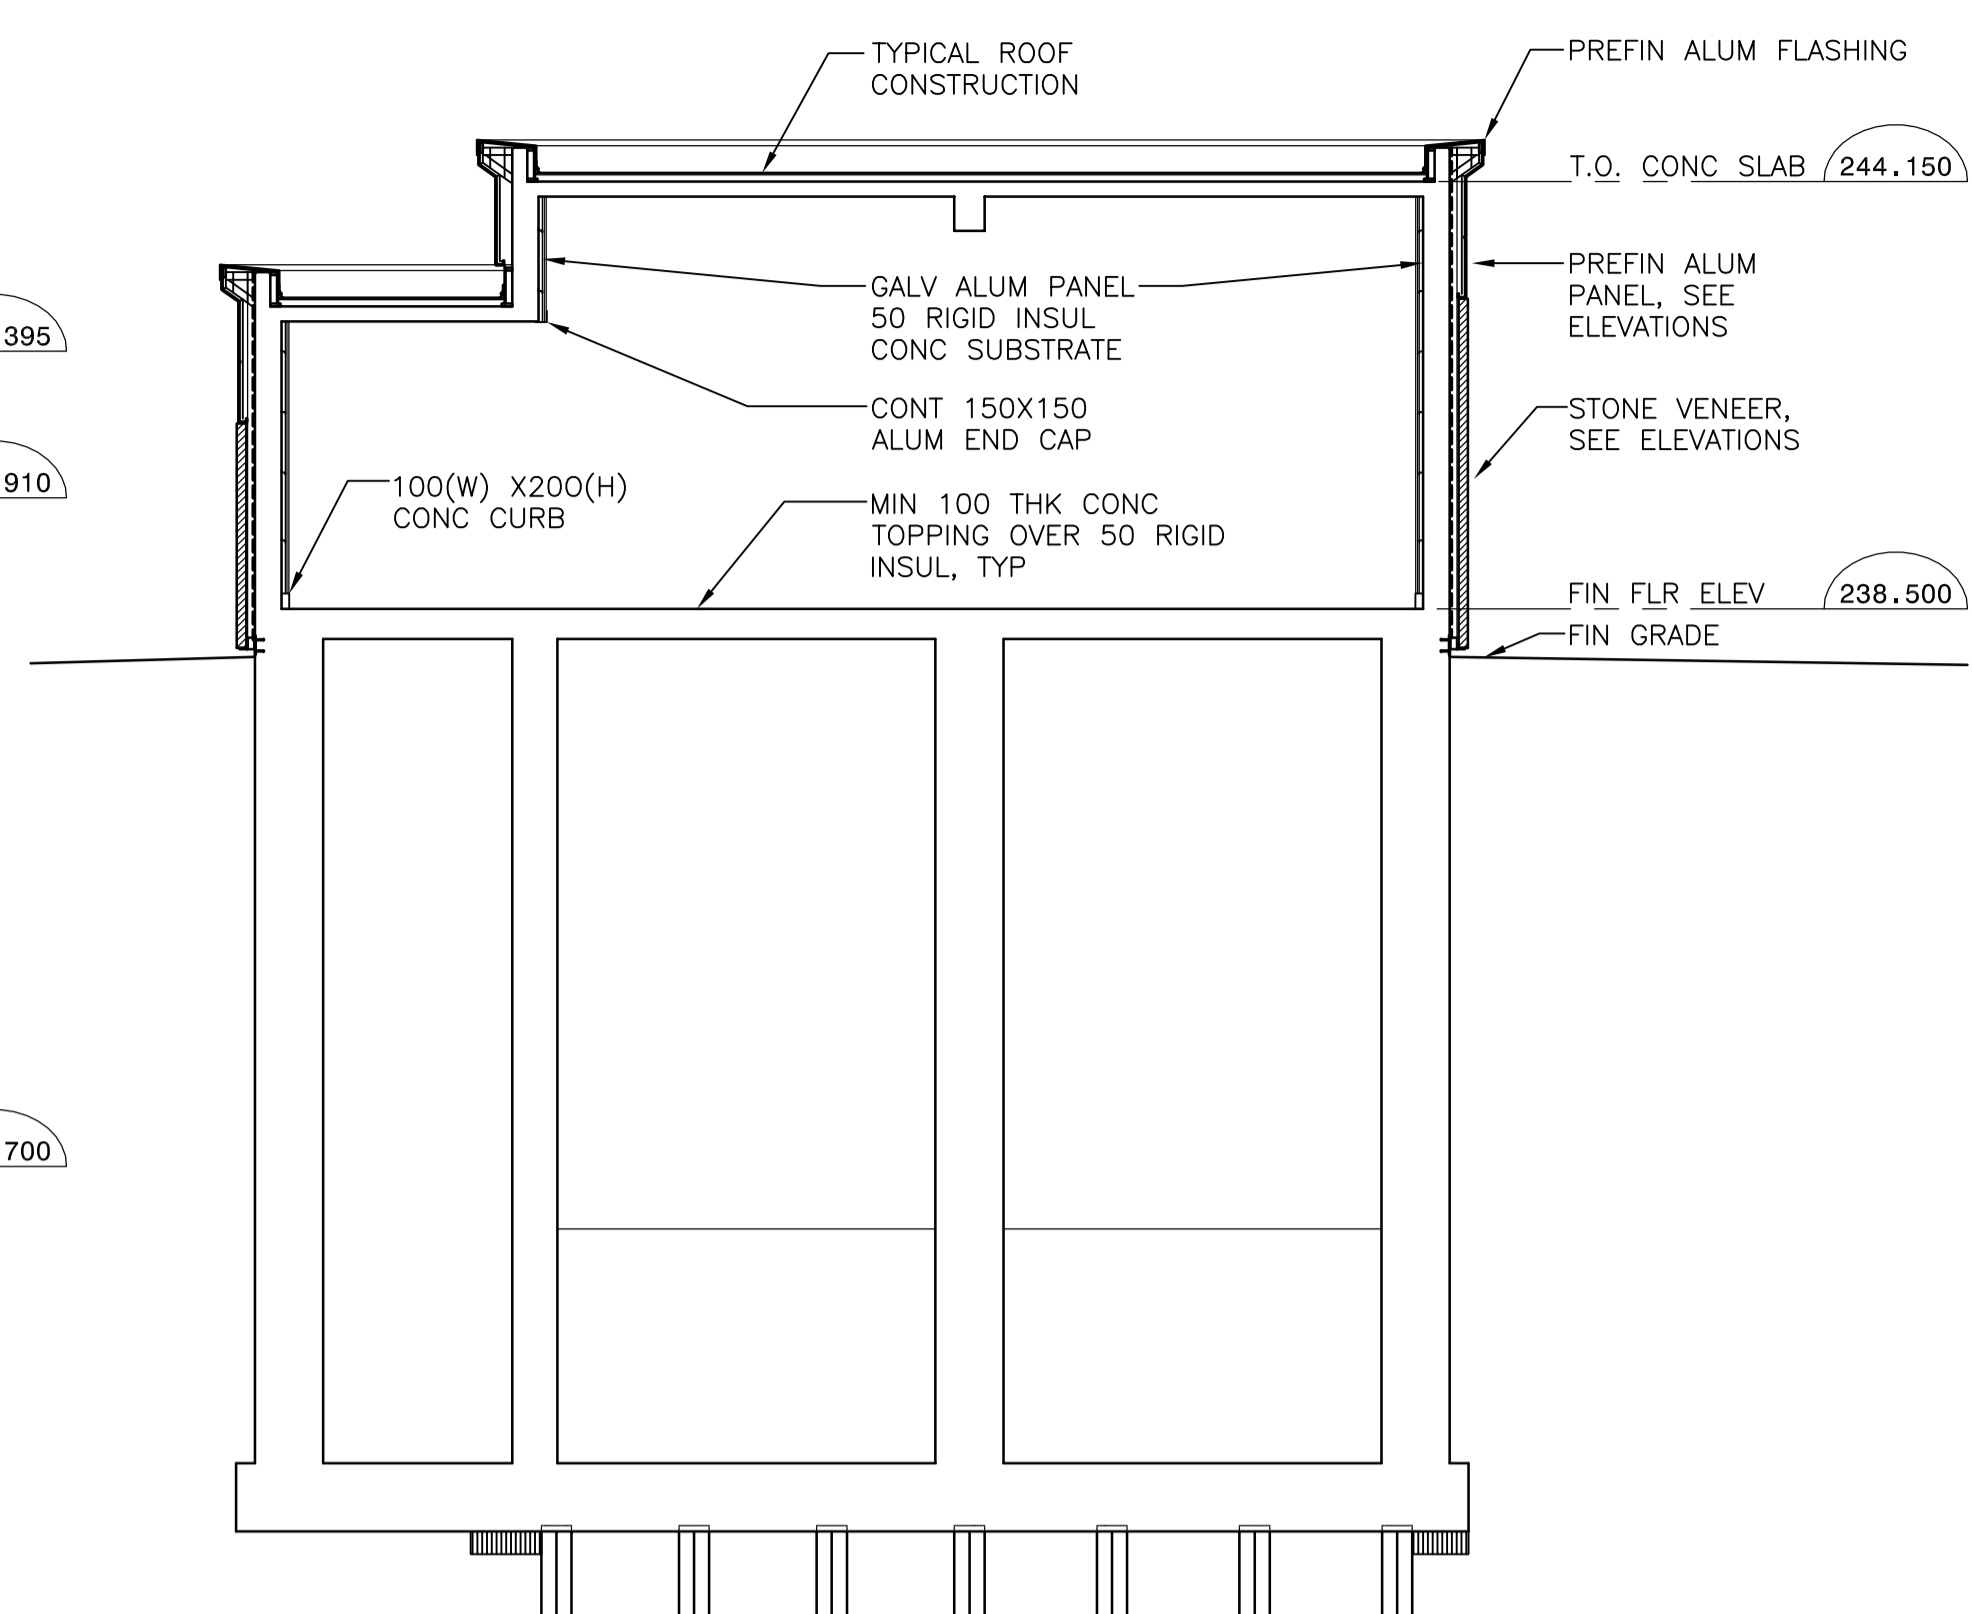

3 OUTLET BUILDING - CROSS SECTION
WT-A002 1:100

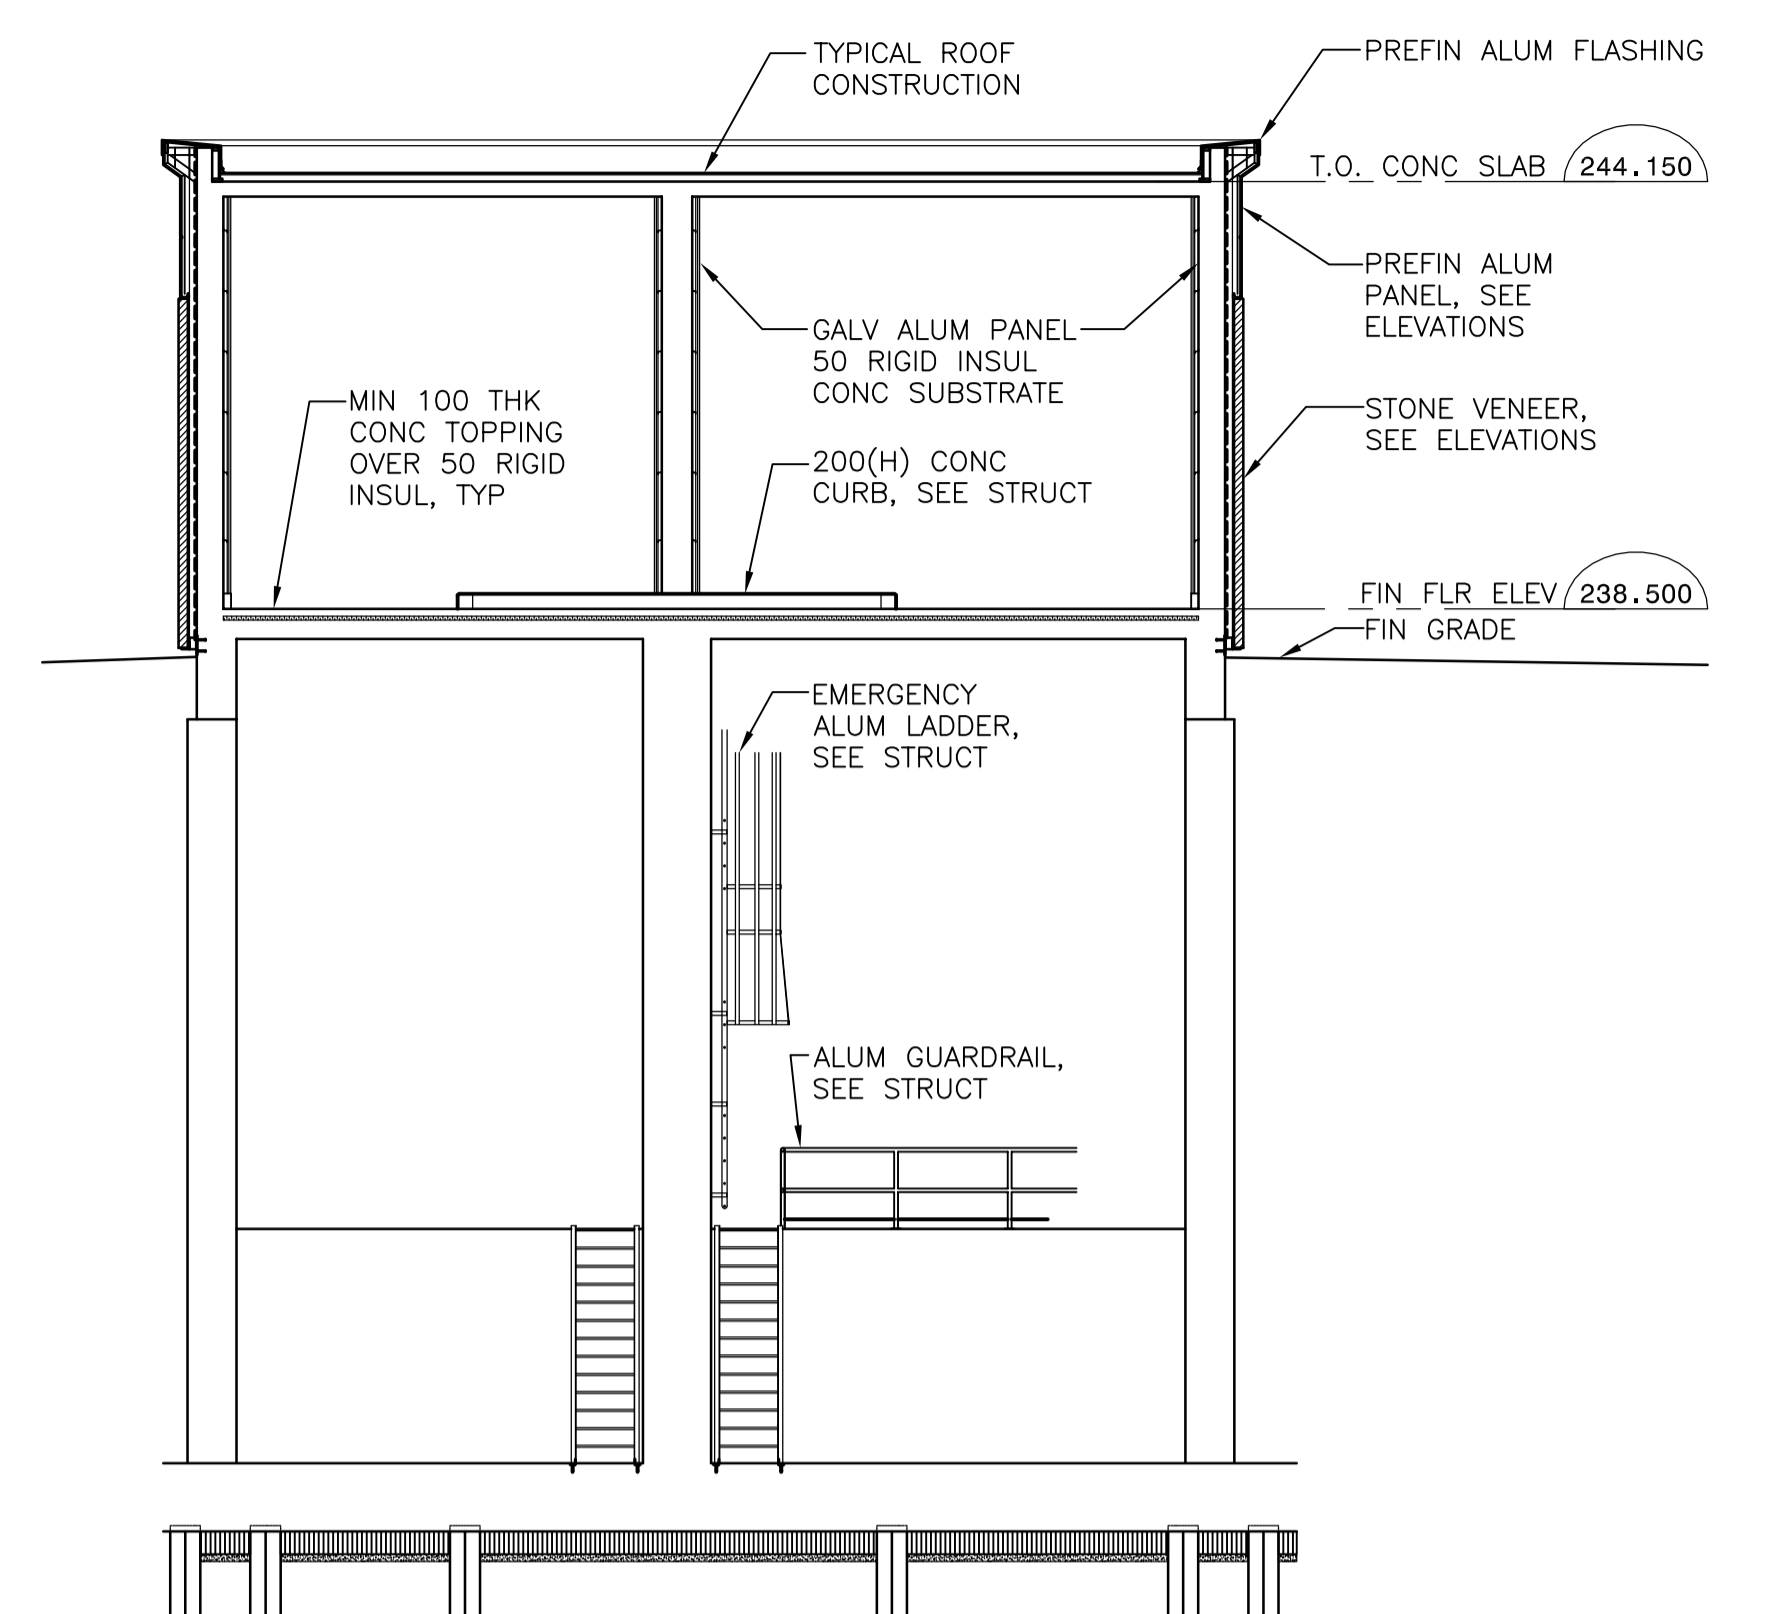

2 OUTLET BUILDING - LONGITUDINAL SECTION
WT-A002 1:100

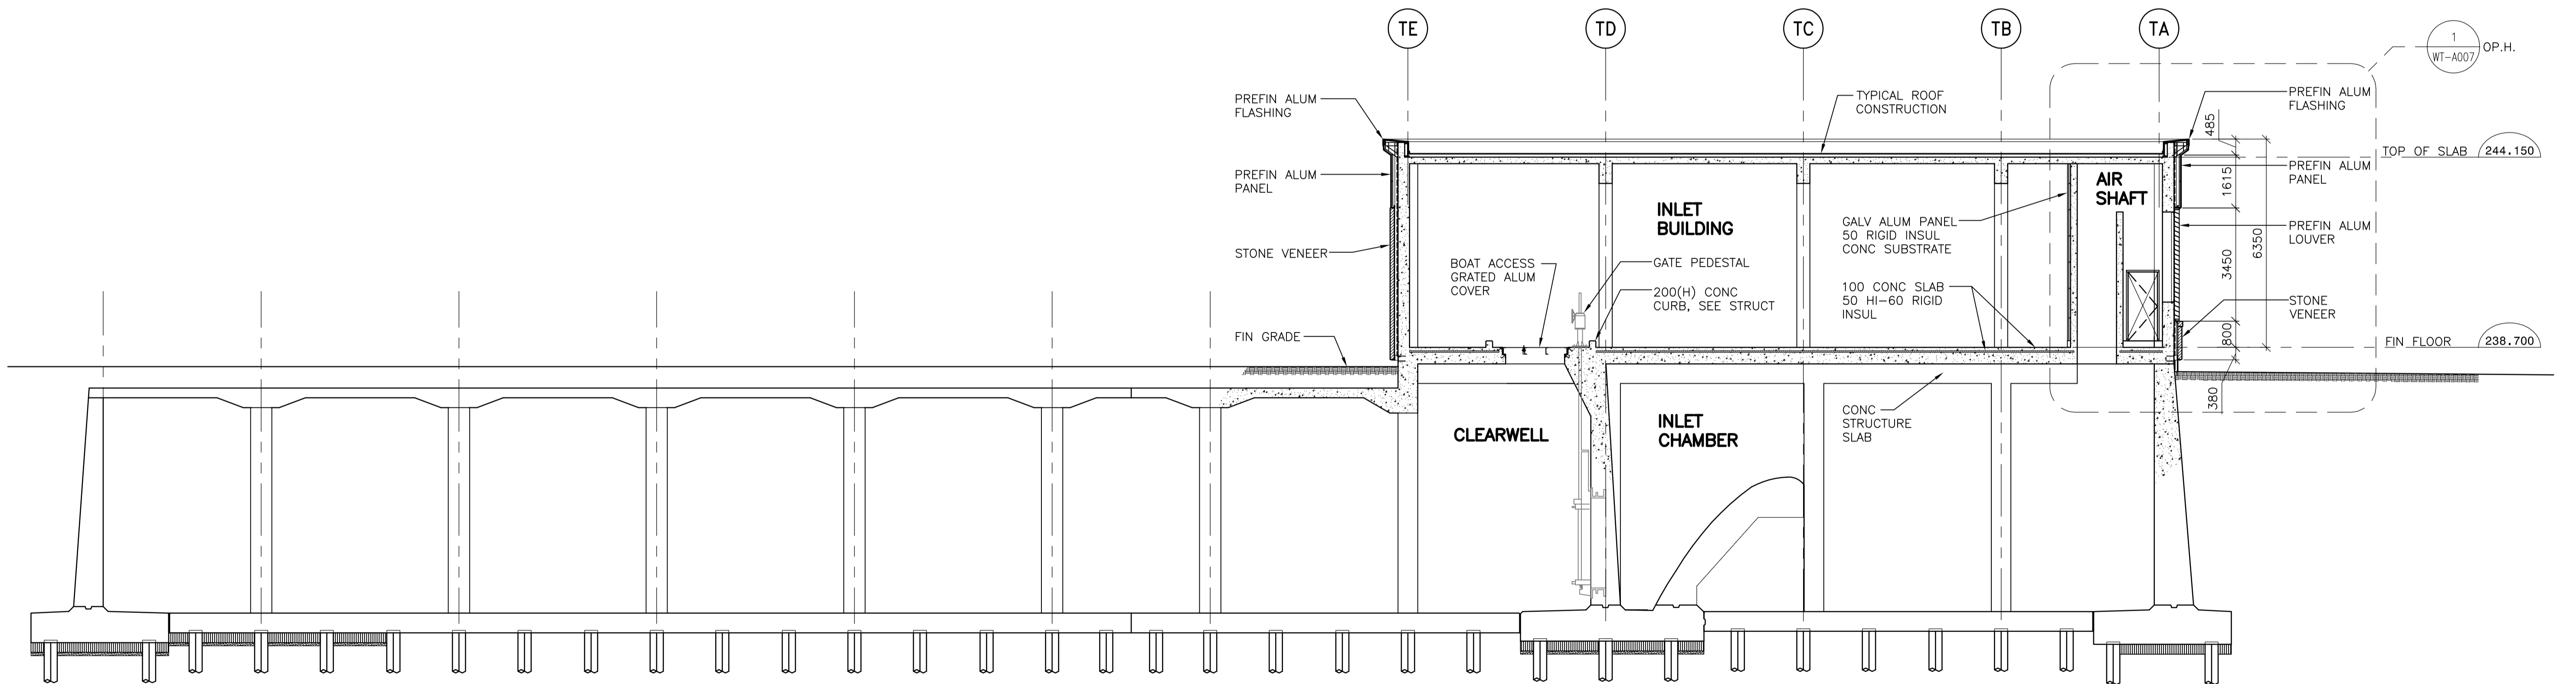

1 INLET BUILDING - BUILDING SECTION
WT-A002 1:100

FOR INFORMATION ONLY - NOT IN CONTRACT

B.M. ELEV.				ENGINEER'S SEAL	THE CITY OF WINNIPEG WATER AND WASTE DEPARTMENT ENGINEERING DIVISION		CITY FILE NUMBER
	Frederickson Cooper ARCHITECTS				WATER TREATMENT PLANT CLEARWELL CONSTRUCTION		SHEET OF
DESIGNED BY	BS	CHECKED BY		CONSULTANT DRAWING NO. WT-A006	ARCHITECTURAL INLET BUILDING, OUTLET BUILDING & EMERGENCY EXIT HUTS BUILDING SECTIONS		CITY DRAWING NUMBER
DRAWN BY	WC	APPROVED BY					
HOR. SCALE:	AS NOTED	RELEASED FOR CONSTRUCTION BY:					
NO. REVISIONS	DATE	DATE	DATE				