

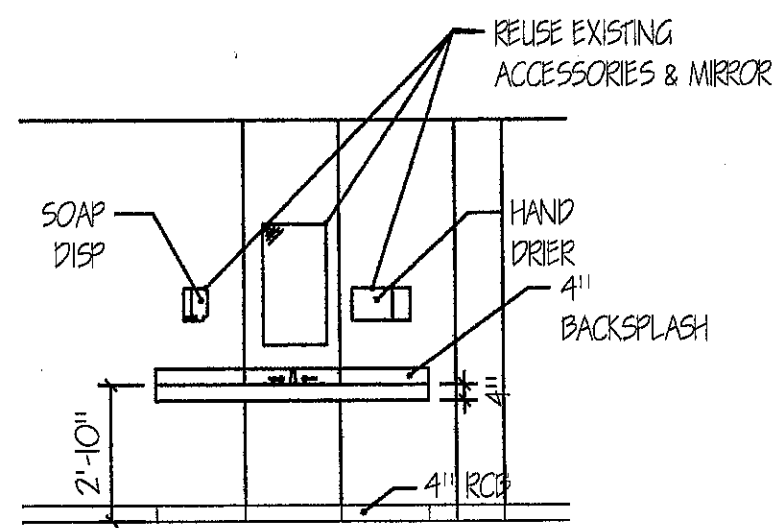


SHEET NO. A-11
FILE NO. 2417

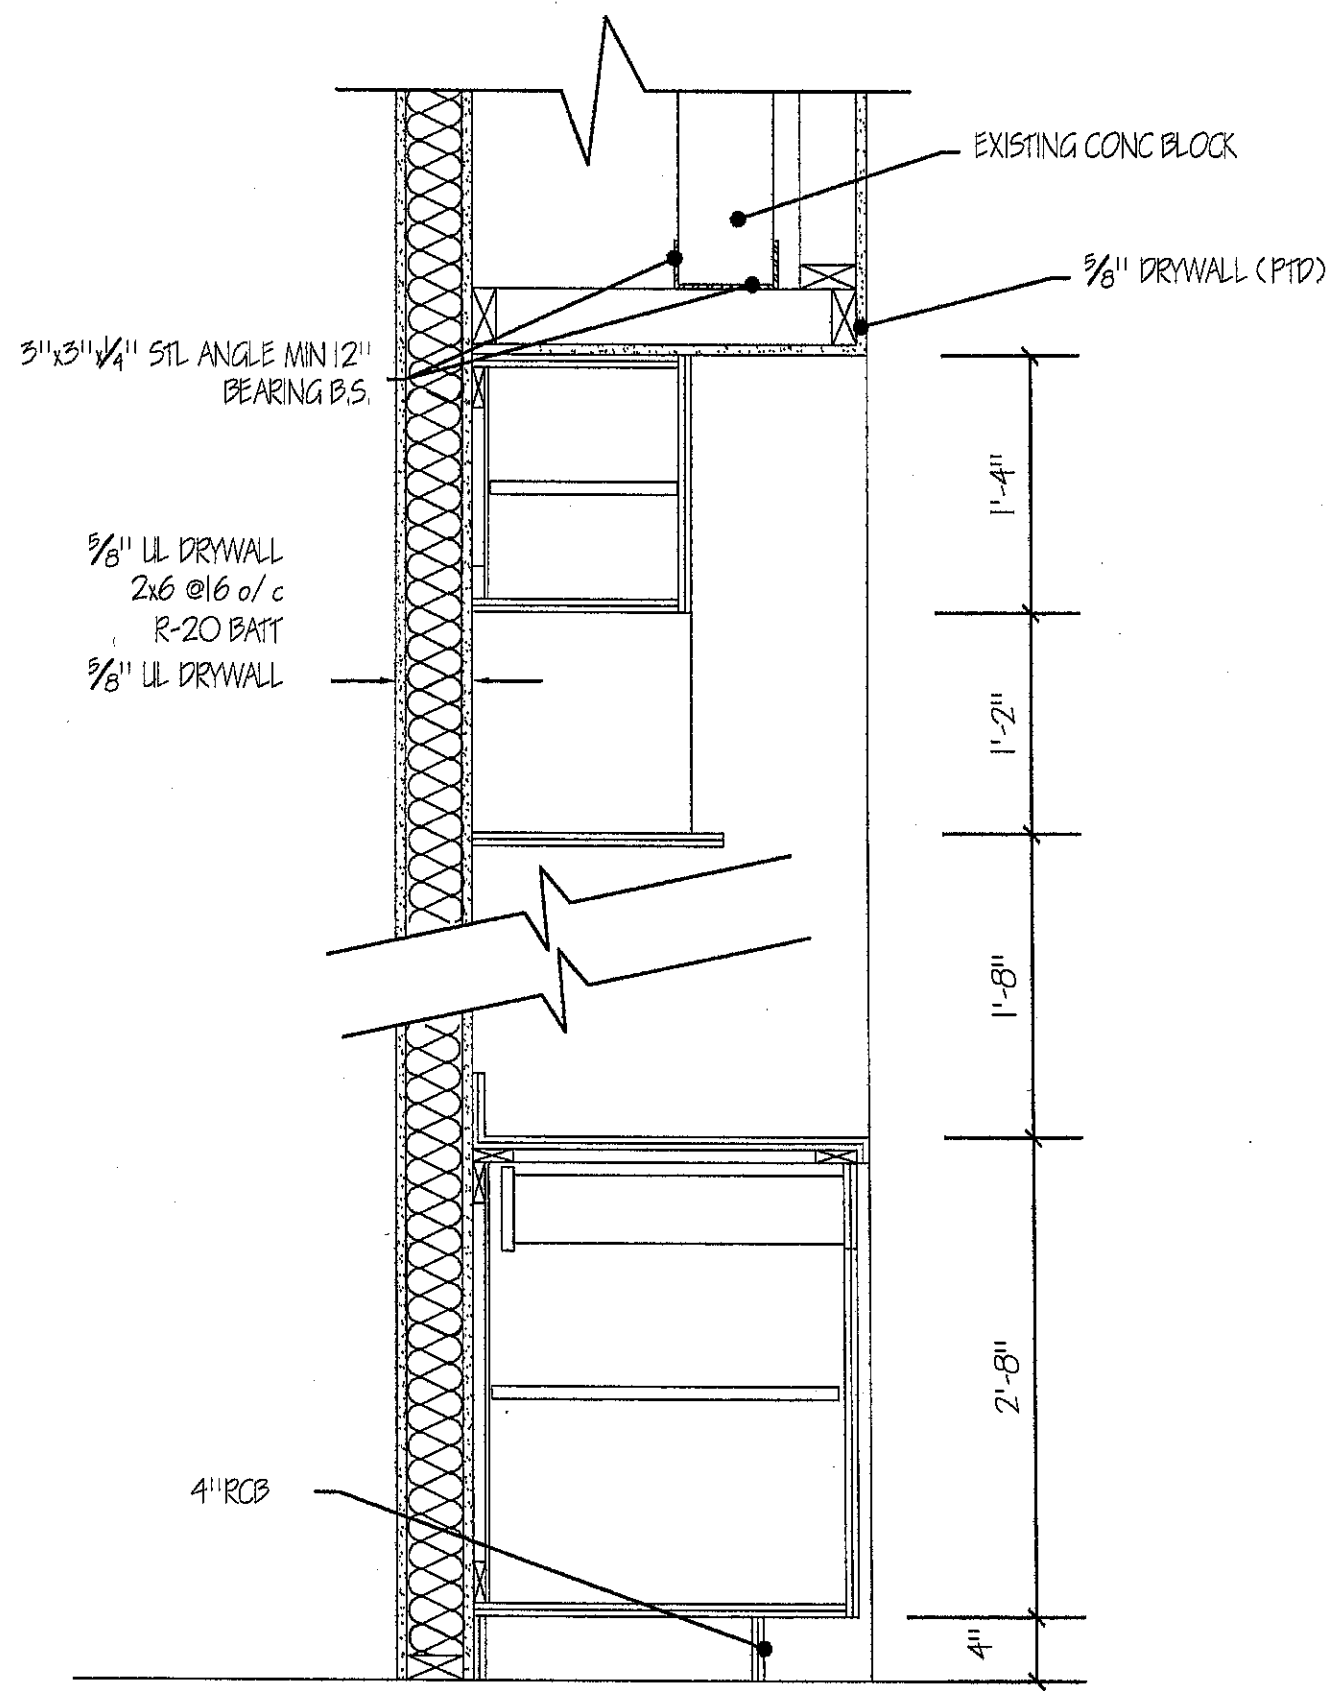

2 VANITY ELEVATION
A-II 1/4"=1'0"

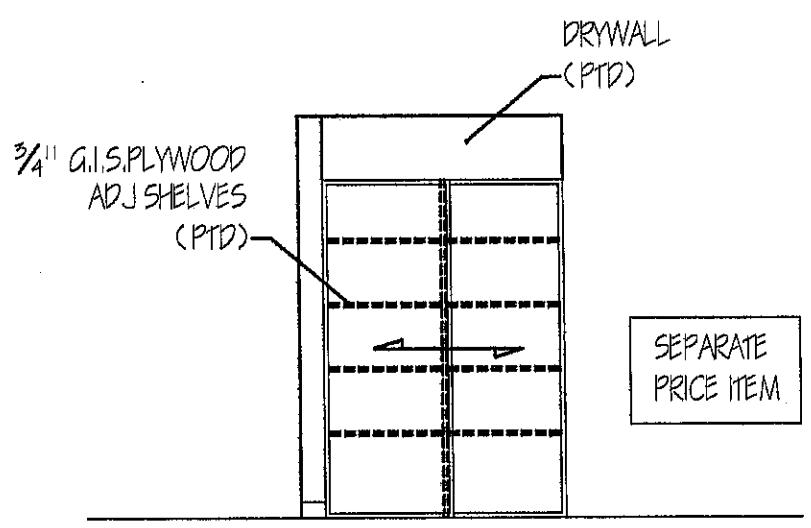

3 MEN'S W/C ELEVATION
A-II 1/4"=1'0"

1 MILLWORK SECTION
A-II 1"=1'0"

SHEET TITLE
FOYER SECTIONS & DETAILS

PROJECT TITLE
**LIVING PRAIRIE MUSEUM
2795 NESS AVE**

218 OVERDALE STREET
WINNIPEG, MB. R3J 2G3
PHONE: (204)832-8666
FAX: (204)889-1030

GERALD A. KORZENIOWSKI
ARCHITECT INC.

SCALE AS NOTED
DATE APR 19/05
DRAWN KLM

