

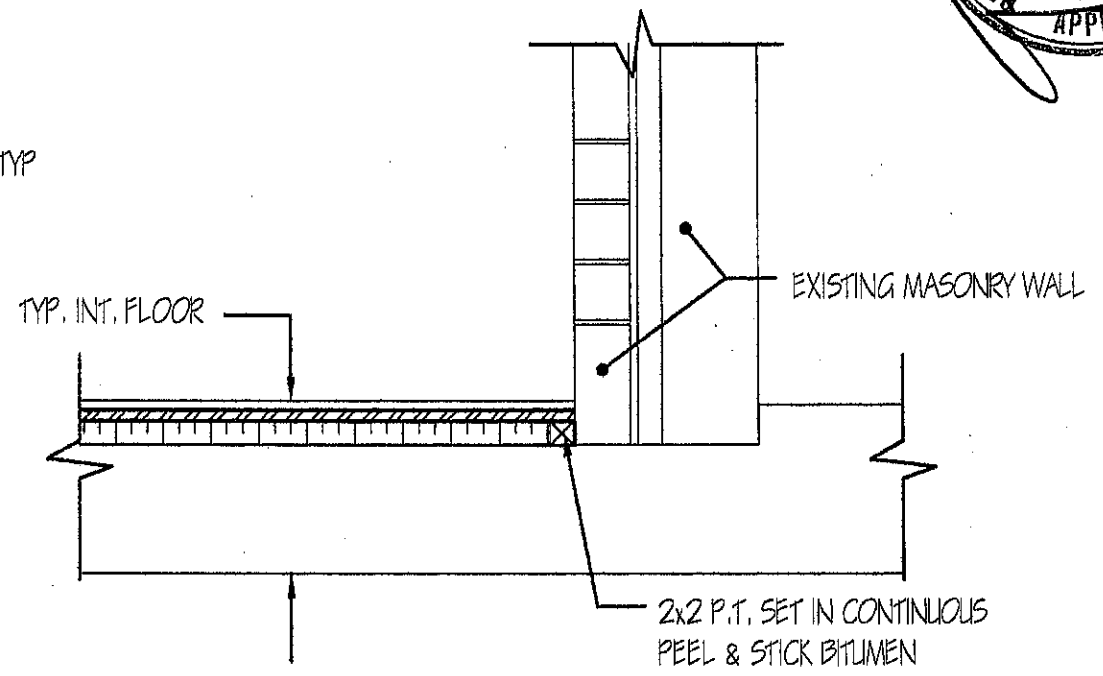


SHEET NO. A-7
FILE NO. 2417

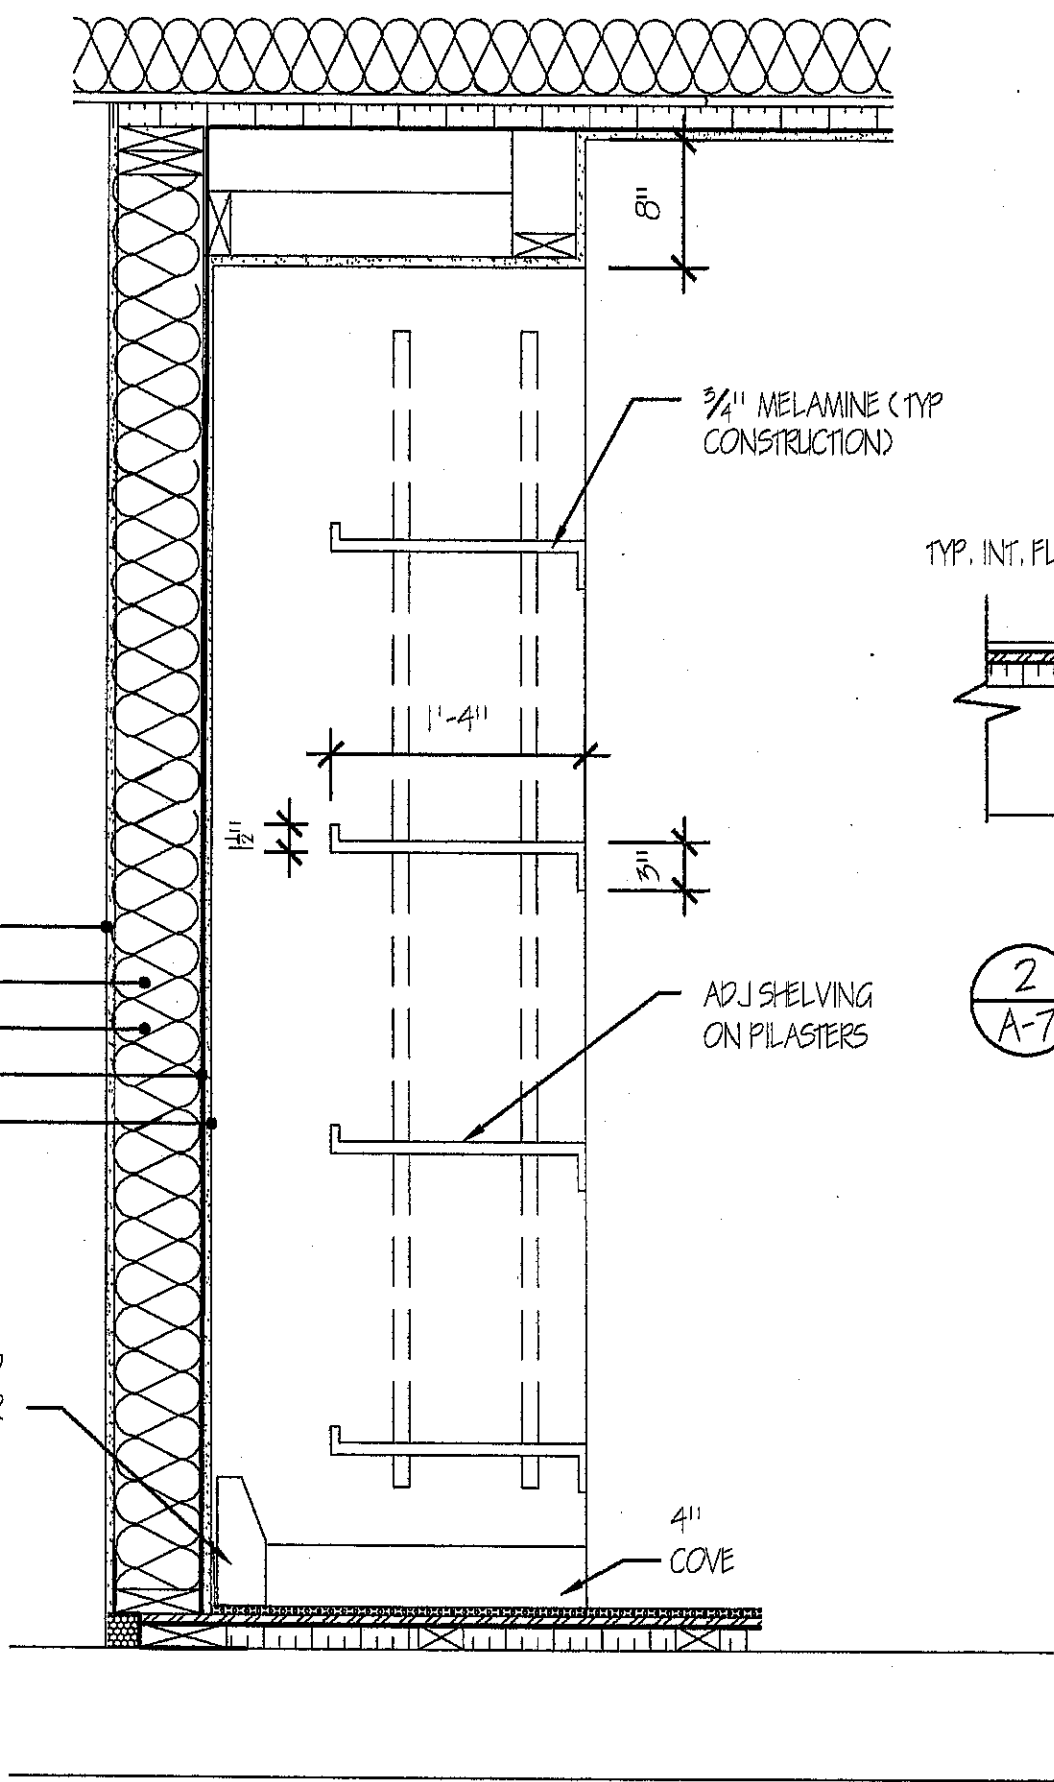

2 FLOOR DETAIL @ INTERIOR WALL
1"=1'0"

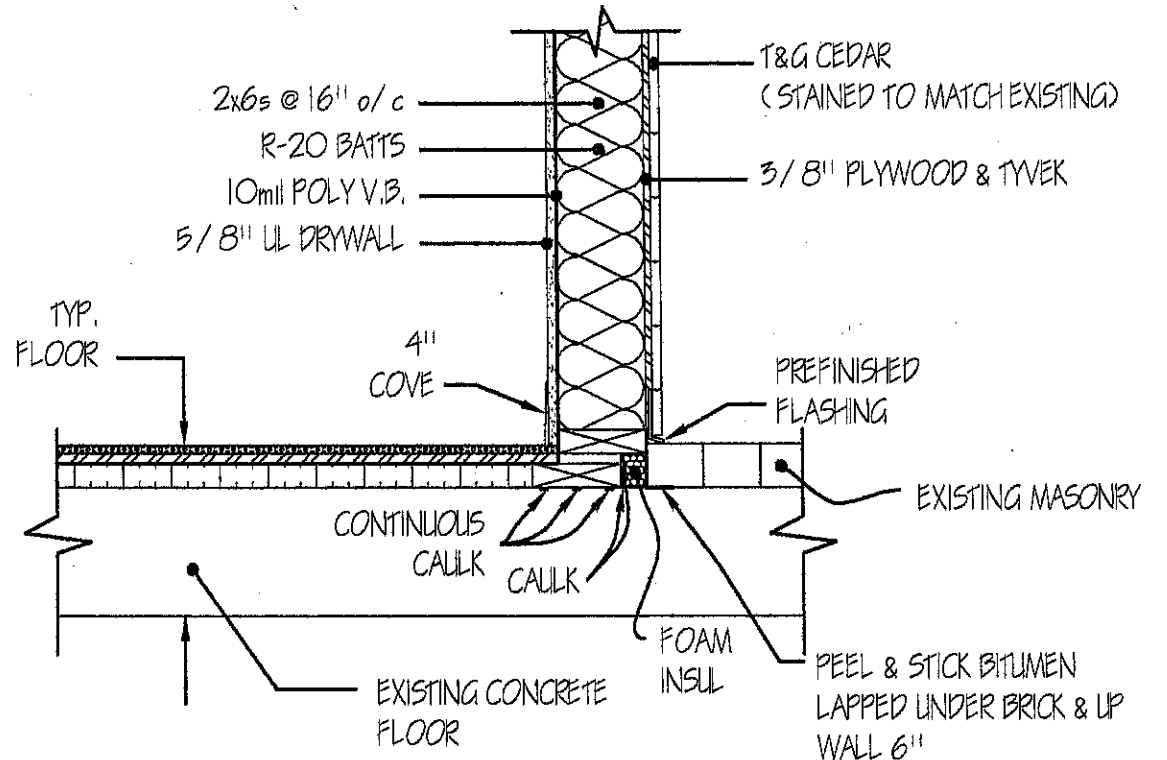

3 FLOOR DETAIL @ EXTERIOR WALL
1"=1'0"

1 CLASSROOM BOOK SHELVES
1"=1'0"

SHEET TITLE
CLASSROOM DETAILS

SCALE AS NOTED
DATE APR 14/05
DRAWN KLM

PROJECT TITLE
LIVING PRAIRIE MUSEUM
2795 NESS AVE

218 OVERDALE STREET
WINNIPEG, MB. R3J 2G3
PHONE: (204)832-8666
FAX: (204)889-1030

GERALD A. KORZENIOWSKI
ARCHITECT INC.

