


TYPICAL CROSS-SECTION

- SCOPE OF WORK – CURB INSTALLATION
 – MISCELLANEOUS SLAB RENEWALS
 – PLACE ASPHALT OVERLAY

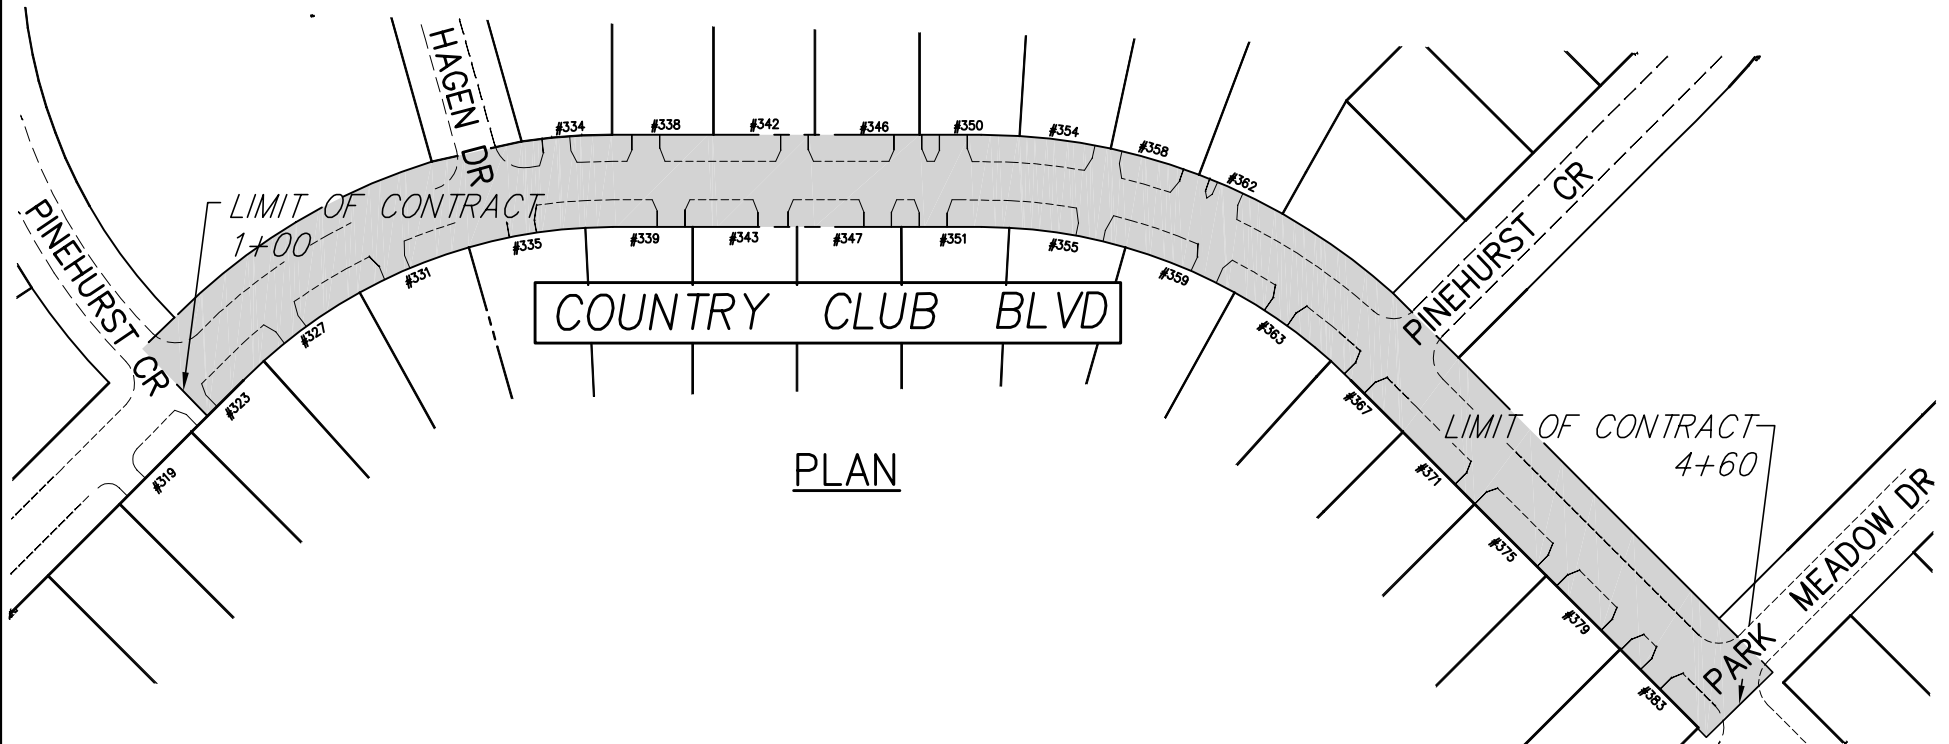

PLAN

NOTE:
 These design documents are prepared solely for the use by the party with whom the design professional has entered into a contract and there are no representations of any kind made by the design professional to any party with whom the design professional has not entered into a contract.

NLEA Engineers & Planners Inc.
 Suite 111-93 Lombard Avenue Winnipeg, Manitoba R3B 3B1
 Phone { 204 } 943-3178 Facsimile { 204 } 943-4948

CITY OF WINNIPEG – 2005 RESIDENTIAL STREET RENEWAL PROGRAM
 MAJOR REHABILITATION
 COUNTRY CLUB BOULEVARD
 PARK MEADOW DRIVE TO PINEHURST CRESCENT S.

SCALE: NTS	DATE: JAN.2005	DRAWING #: 41377-SK-001
---------------	-------------------	----------------------------