



BID OPPORTUNITY No.: 226-2005

FILE No.: 05-R-08


Type of Work: Rehabilitation - Overlay

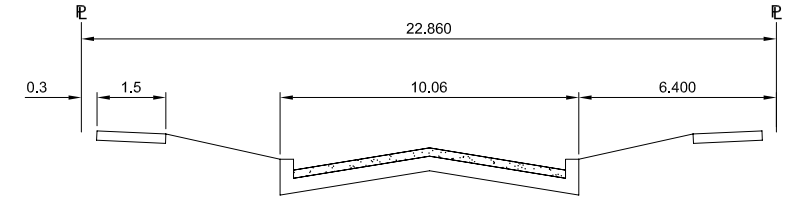


SECTION A - A
N.T.S.

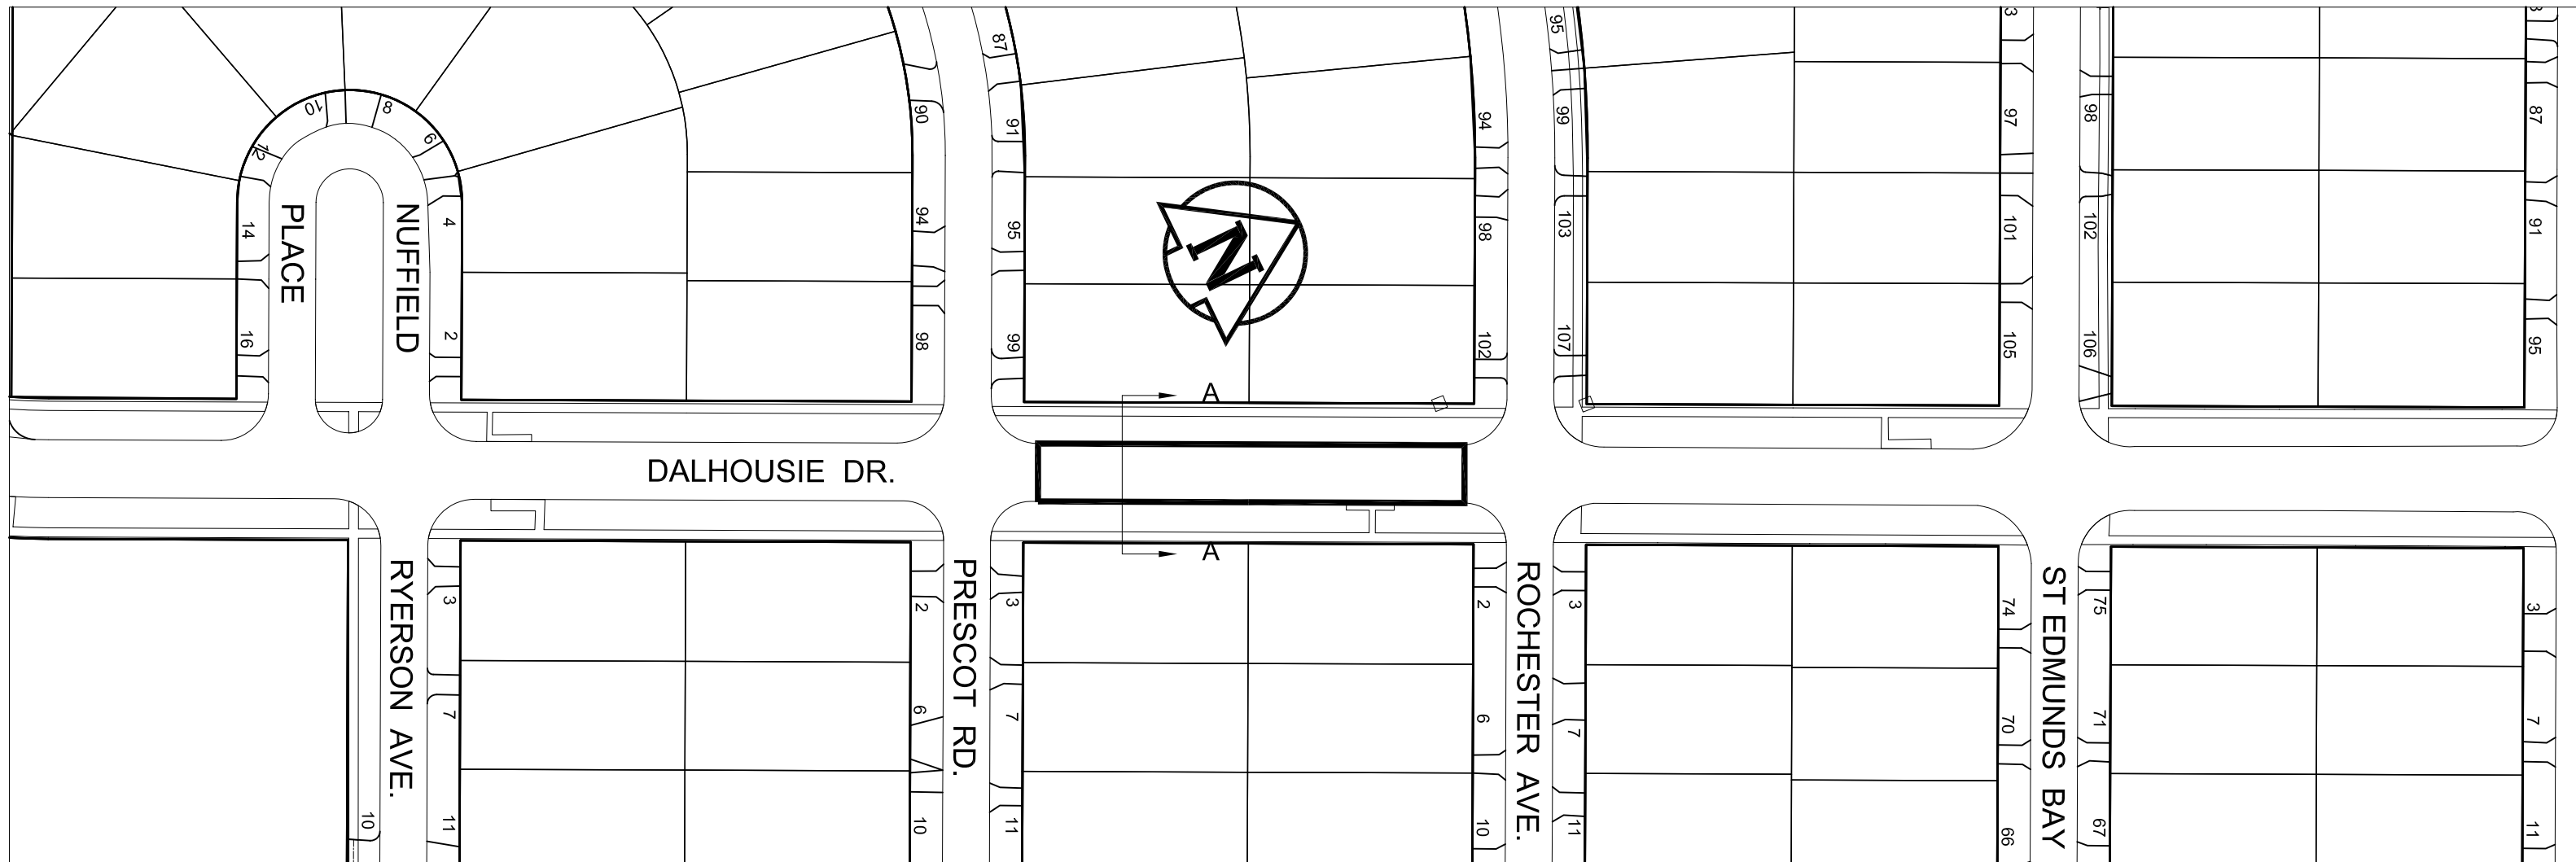

 ASPHALT LIMIT


THE CITY OF WINNIPEG
PUBLIC WORKS DEPARTMENT
ENGINEERING DIVISION
TECHNOLOGY SERVICES BRANCH
106 - 1155 PACIFIC AVE


An AECOM Company
2004 UMA ENGINEERING LTD. ALL RIGHTS RESERVED.

DATE:
04-10-22

DRAWN BY:
CPL

DRAWING NO.:
01-CTF003

SCALE:
1:1000

**2005 RESIDENTIAL STREET RENEWAL ON
DALHOUSIE DRIVE
FROM: ROCHESTER AVENUE
TO: PRESCOT ROAD**