
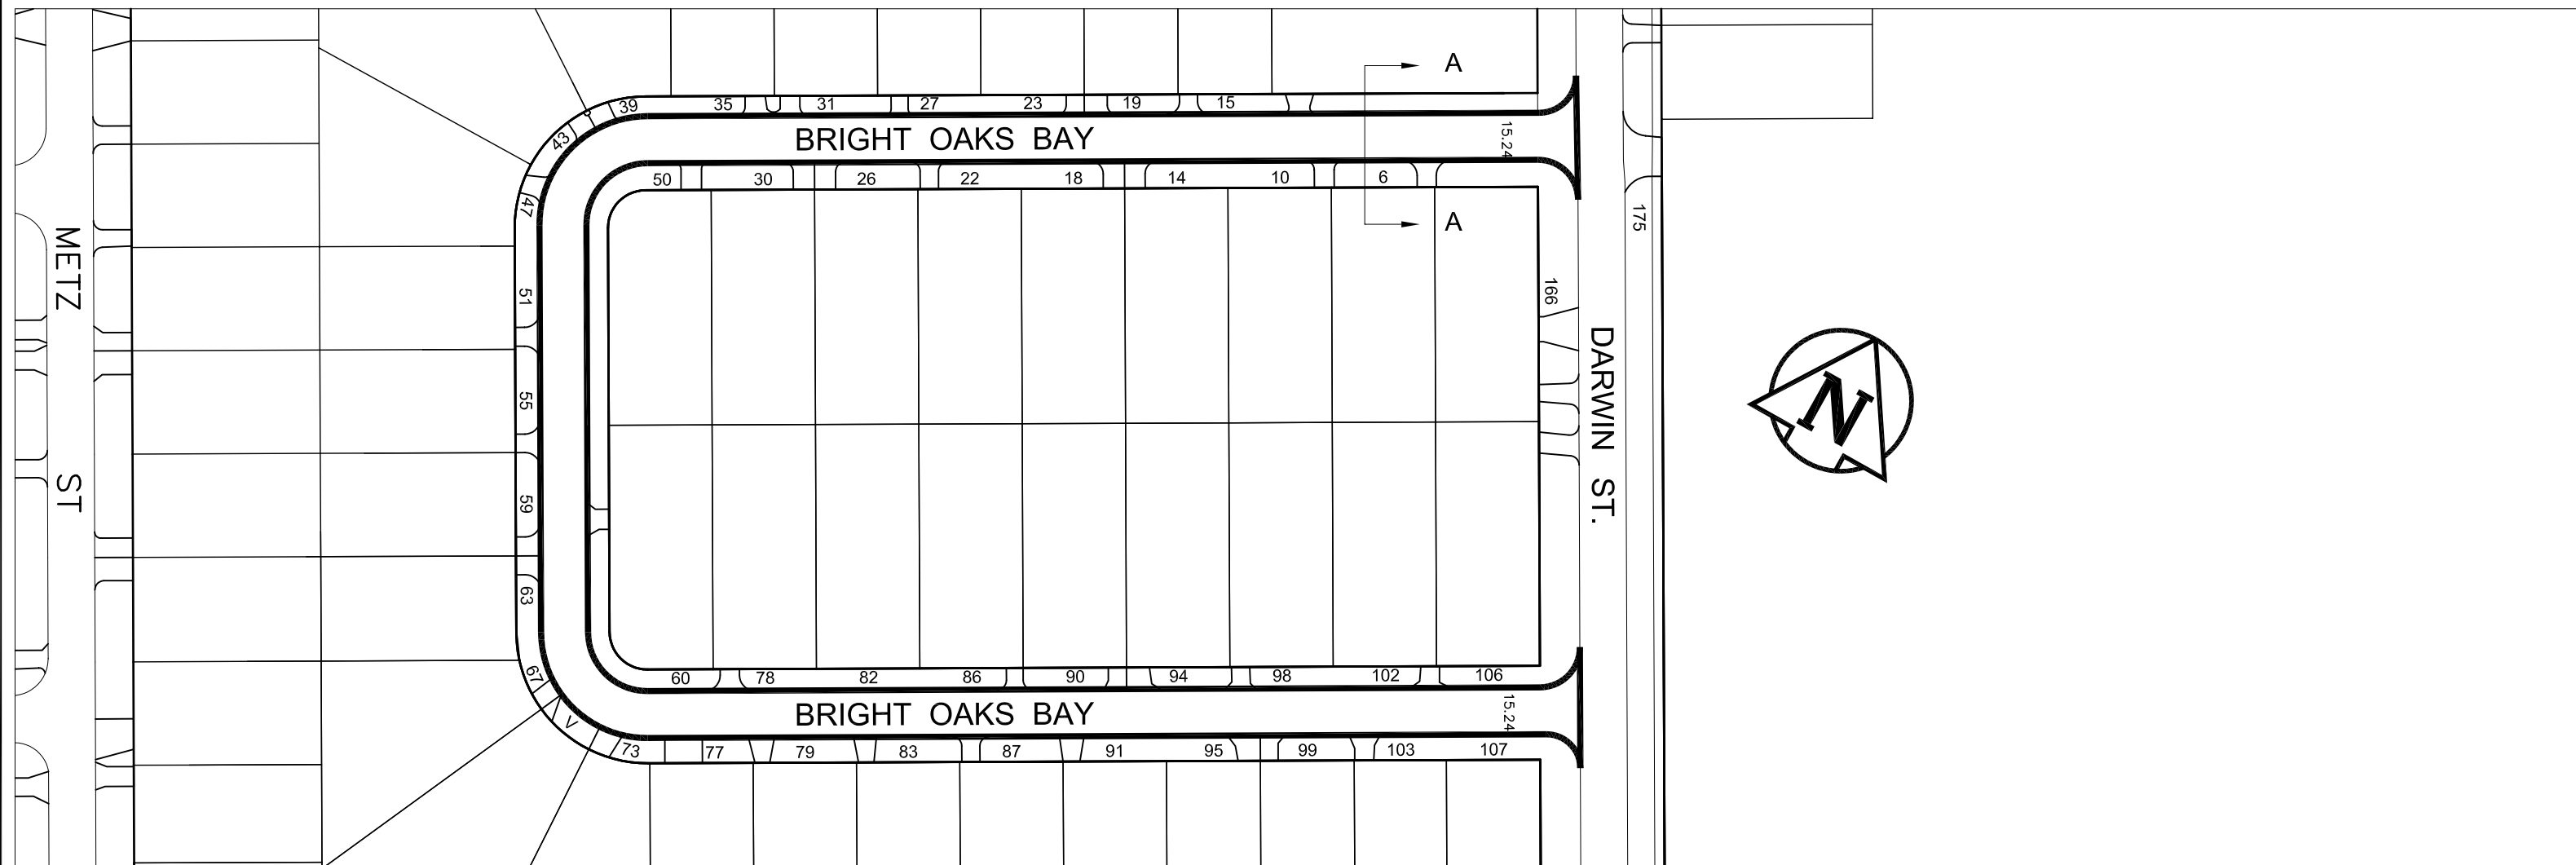



BID OPPORTUNITY No.: 226-2005


FILE No.: 05-R-08

Type of Work: Rehabilitation - Overlay

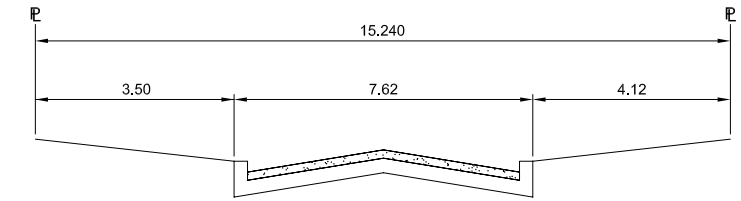

 ASPHALT LIMIT

 **THE CITY OF WINNIPEG**
PUBLIC WORKS DEPARTMENT
ENGINEERING DIVISION
TECHNOLOGY SERVICES BRANCH
106 - 1155 PACIFIC AVE

 **UMA**
An AECOM Company
2004 UMA ENGINEERING LTD. ALL RIGHTS RESERVED.

DATE:
04-10-22

DRAWN BY:
CPL

DRAWING NO.:
01-CTF005

SCALE:
1:1000

2005 RESIDENTIAL STREET RENEWAL ON
BRIGHT OAKS BAY
FROM: DARWIN STREET
TO: DARWIN STREET