



**BID OPPORTUNITY No.: 226-2005**

**FILE No.: 05-R-08**

Type of Work: Rehabilitation - Overlay

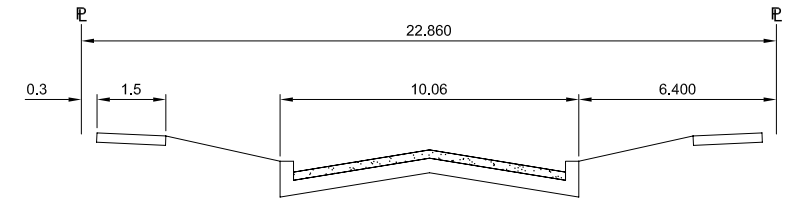

SECTION A - A  
N.T.S.

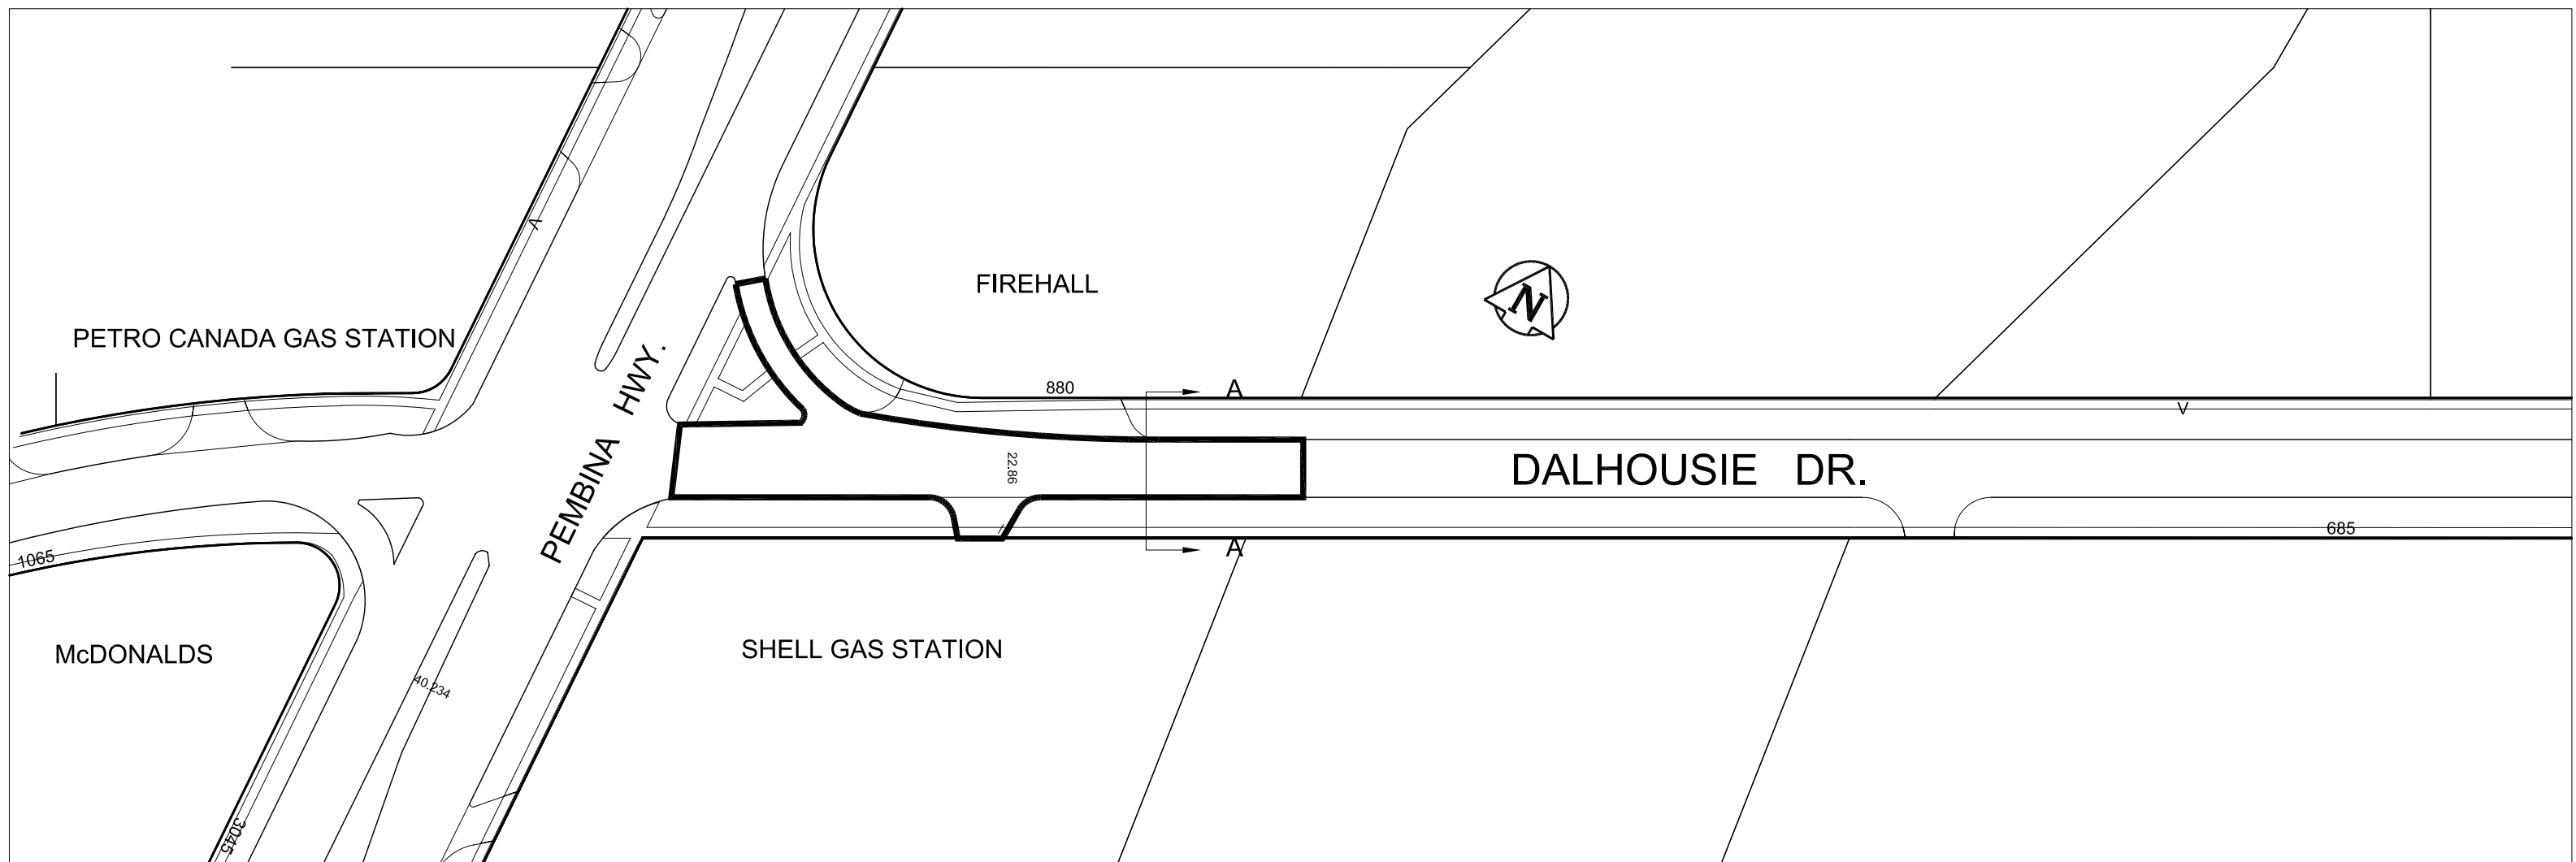

 ASPHALT LIMIT



**THE CITY OF WINNIPEG**  
PUBLIC WORKS DEPARTMENT  
ENGINEERING DIVISION  
TECHNOLOGY SERVICES BRANCH  
106 - 1155 PACIFIC AVE



An AECOM Company  
2004 UMA ENGINEERING LTD. ALL RIGHTS RESERVED.

DATE:  
04-10-22

DRAWN BY:  
CPL

DRAWING NO.:  
01-CTF006

SCALE:  
1:1000

**2005 RESIDENTIAL STREET RENEWAL ON  
DALHOUSIE DRIVE SOUTH  
AT PEMBINA HWY**