
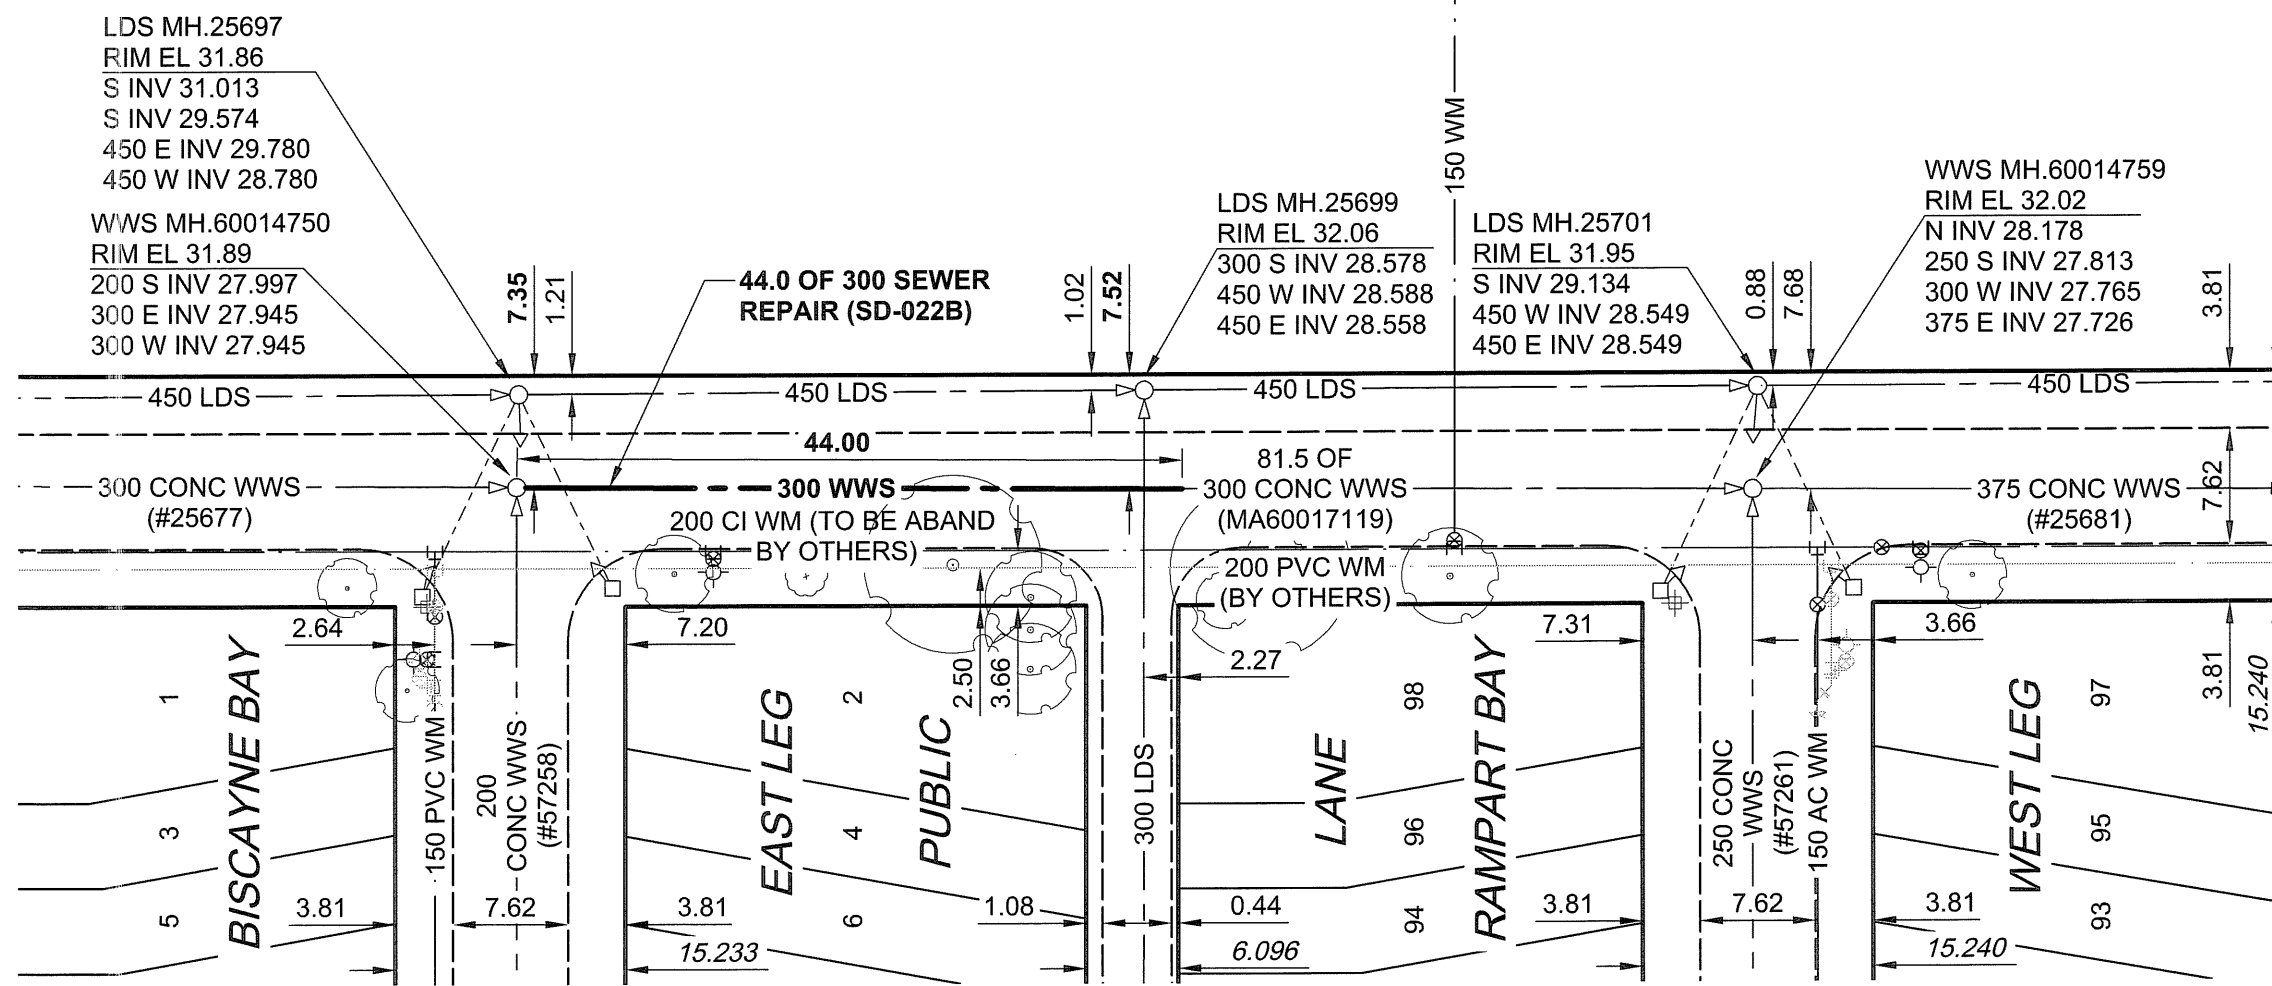


MCGILLIVRAY PLACE

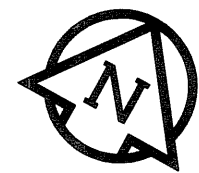

WARNING

IF POWER EQUIPMENT OR EXPLOSIVES ARE TO BE USED FOR EXCAVATION ON THIS PROJECT, THE CONTRACTOR MUST:
 1) NOTIFY THE GAS COMPANY OF THE PROPOSED LOCATION OF EXCAVATION.
 2) TAKE PRECAUTION TO AVOID DAMAGE TO GAS COMPANY INSTALLATIONS.
 SEE PROVINCIAL REGULATION 140/92 FOR DETAILS

METRIC
 WHOLE NUMBERS INDICATE MILLIMETRES
 DECIMALIZED NUMBERS INDICATE METRES

APEGM
 Certificate of Authorization
 UMA Engineering Ltd.
 No. 256 Expiry: April 30, 2006

BID OPPORTUNITY NO. 226-2005

LOCATION APPROVED UNDERGROUND STRUCTURES

BM 65-033 S. side McGillivray Blvd. @ W. leg of Biscayne Bay.
 ELEV 232.100m Tbt. on top of 0.05m dia. x 2.4m iron pipe, 0.61m N. of S.L. of McGillivray Blvd. & 1.8m W. of E.L. of Biscayne Bay Produced from the S.

SUPR. U/G STRUCTURES DATE COMMITTEE

NOTE:
 LOCATION OF UNDERGROUND STRUCTURES AS SHOWN ARE BASED ON THE BEST INFORMATION AVAILABLE. BUT NO GUARANTEE IS GIVEN THAT ALL EXISTING UTILITIES ARE SHOWN OR THAT THE GIVEN LOCATIONS ARE EXACT. CONFIRMATION OF EXISTENCE AND EXACT LOCATION OF ALL SERVICES MUST BE OBTAINED FROM THE INDIVIDUAL UTILITIES BEFORE PROCEEDING WITH CONSTRUCTION.

NO.	REVISIONS	YY/MM/DD	BY
0	ISSUED FOR CONSTRUCTION	05/05/27	ADL

UMA | AECOM

© 2005 UMA ENGINEERING LTD. ALL RIGHTS RESERVED.

DESIGNED BY	ALD	CHECKED BY	<i>[Signature]</i>
DRAWN BY	ADL	APPROVED BY	<i>[Signature]</i>
HOR. SCALE	1:500	RELEASED FOR CONSTRUCTION	<i>[Signature]</i>
VERT. SCALE	N/A	DATE	

PROFESSIONAL'S SEAL

PROVINCE OF MANITOBA
 27 May 07
 C.C. MACEY
 REGISTERED ENGINEER

CONSULTANT DRAWING NO. 03
 0265-374-00

THE CITY OF WINNIPEG WATER AND WASTE DEPARTMENT

Winnipeg

PROVINCE OF MANITOBA/CITY OF WINNIPEG
 2005 RESIDENTIAL STREET RENEWALS
 COMBINED SEWER REPAIRS

McGILLIVRAY PLACE
 BISCAYNE BAY (EAST LEG)
 TO RAMPART BAY (WEST LEG)

SHEET 3 OF 3
 CITY DRAWING NUMBER
 04806
 REV 0