

NOTE: CHAINAGES SHOWN ARE ALONG E.P. OF EVANSON ST.


EVANSON STREET

WATER SERVICE INFORMATION

ADDRESS	SIZE(mm) & TYPE (STREET)	SIZE(mm) & TYPE (PROP)	SHORT & LONG MEASUREMENT	CORP. LOCATION	REMARKS
184 EVANSON ST RESIDENTIAL	20 COPPER	20 COPPER	1.80 NSL HSE	0.3 N OF S/C	-
188 EVANSON ST RESIDENTIAL	20 COPPER	13 COPPER	0.92 NSL HSE	1.83 S OF S/C	DBL. SERV. W/ #190 REV. TAPPED
189 EVANSON ST COMMERCIAL	50 COPPER	50 COPPER	73.0 SSL PRESTON	79.55 SSL PRESTON	-
189 EVANSON ST COMMERCIAL	150 COPPER	150 COPPER	6.86 NSL BLDG	-	-
189 EVANSON ST SPRINKLER	0 CL	0 CL	12.19 SSL PRESTON	OPP VALVE	-
190 EVANSON ST RESIDENTIAL	20 COPPER	13 COPPER	0.92 NSL HSE	1.83 S OF S/C	DBL. SERV. W/ #188 REV. TAPPED
198 EVANSON ST RESIDENTIAL	20 COPPER	13 COPPER	1.22 NSL HSE	3.05 S OF S/C	-
198 EVANSON ST RESIDENTIAL	16 COPPER	20 COPPER	2.13 NSL HSE #198	0.61 S OF S/C	DBL. SERV. W/ #202
202 EVANSON ST RESIDENTIAL	16 COPPER	20 COPPER	46.94 SSL PRESTON	0.61 S OF S/C	DBL. SERV. W/ #198
210 EVANSON ST RESIDENTIAL	16 COPPER	20 COPPER	10.97 NSL FOUNDATION	0.6 S OF S/C	-
210 EVANSON ST RESIDENTIAL	16 COPPER	20 COPPER	19.81 SSL PRESTON	-	-

*SERVICES TO BE RENEWED TO E.P. ALL OTHERS TO BE RECONNECTED

- CONSTRUCTION NOTES**
- EXPOSE EXISTING WATERMAIN & CONFIRM INVERTS PRIOR TO CONSTRUCTION.
 - CONFIRM LOCATION OF ALL SERVICES IN THE FIELD.
 - INSTALL WATERMAIN BY TRENCHLESS METHODS.
 - TRENCHES AND EXCAVATIONS WITHIN 1 METRE OF A PAVED AREA INCLUDING SIDEWALKS SHALL BE CLASS 3 BACKFILL.
 - ALL MATERIALS SHALL CONFORM TO THE CITY OF WINNIPEG STANDARD CONSTRUCTION SPECIFICATIONS.
 - MINIMUM COVER TO TOP OF WATERMAIN SHALL BE 2.4 m.
 - REPLACE ALL EXISTING LEAD SERVICES FROM PROPOSED WATERMAIN TO E.P.
 - NOTIFY ALL AFFECTED RESIDENTS AND BUSINESSES 24 HOURS IN ADVANCE OF ANY WATER SHUTDOWNS OR DISRUPTION OF SERVICE.

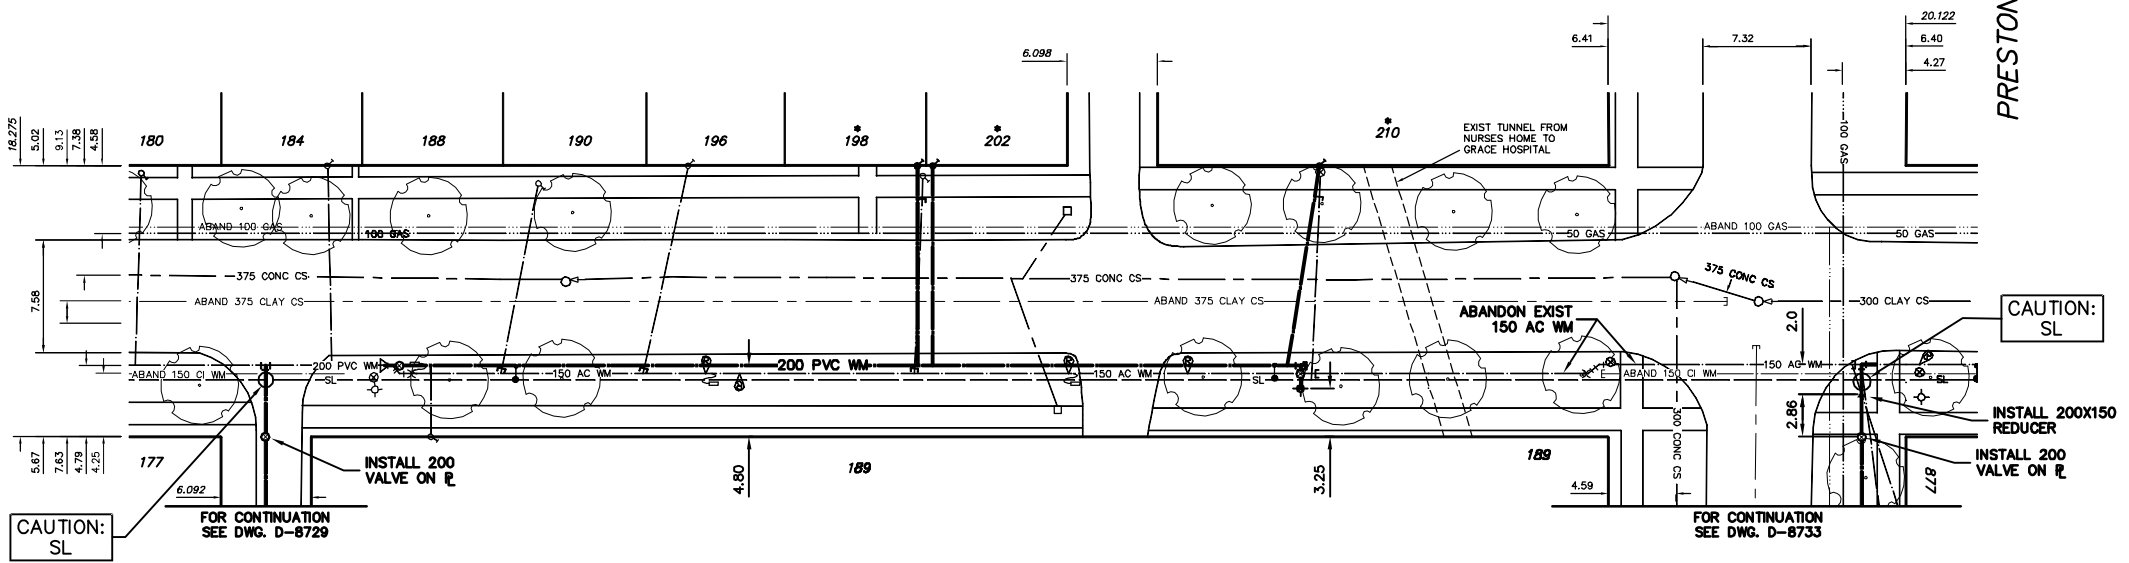


NOTE: ALL VALVES TO BE INSTALLED COUNTERCLOCKWISE TO CLOSE

WARNING

IF POWER EQUIPMENT OR EXPLOSIVES ARE TO BE USED FOR EXCAVATION ON THIS PROJECT THE CONTRACTOR MUST:

- NOTIFY THE GAS COMPANY OF THE PROPOSED LOCATION OF EXCAVATION.
- TAKE PRECAUTION TO AVOID DAMAGE TO GAS COMPANY INSTALLATIONS.

SEE PROVINCIAL REGULATION 210/72 FOR DETAILS

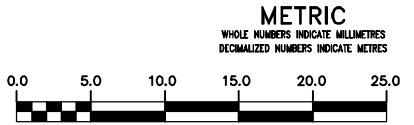

200 WM	WATERMAIN	200 WM	SL, HYDRO	150 WM	WATERMAIN	150 WM
⊕	HYDRANT	⊕	MTS	⊕	HYDRANT	⊕
⊙	VALVE	⊙	TRAFFIC SIGNALS	⊙	VALVE	⊙
525 LDS	LAND DRAINAGE SEWER	525 LDS	GAS	50 GAS	300 LDS	LAND DRAINAGE SEWER
375 WWS	WASTEWATER SEWER	375 WWS	SURVEY BAR	250 WWS	WASTEWATER SEWER	250 WWS
○	MANHOLE	○	FENCE	⊗	PROFILE	⊗
□	CATCH BASIN	□	POLE - HYDRO, MTS	⊗	GROUND ABOVE PIPE	⊗
▽	CURB INLET	▽	CURB STOP	⊗		⊗
△	REDUCER	△	GUY ANCHOR			
X	COUPLING	X	LIGHT STANDARD			
⊕	ANODE	⊕	TREE			
EXISTING	LEGEND-PLAN	PROPOSED	EXISTING	LEGEND-PLAN	PROPOSED	EXISTING
				LEGEND-PROFILE	PROPOSED	

LOCATION APPROVED	B.M. ELEV.	FIELD BOOK #:
UNDERGROUND STRUCTURES	POSTED TO LBS	
SUPV. U/G STRUCTURES COMMITTEE	DATE	
NOTE:		
LOCATION OF UNDERGROUND STRUCTURES AS SHOWN ARE BASED ON THE BEST INFORMATION AVAILABLE BUT NO GUARANTEE IS GIVEN THAT ALL EXISTING UTILITIES ARE SHOWN OR THAT THE GIVEN LOCATIONS ARE EXACT. CONFIRMATION OF EXISTENCE AND EXACT LOCATION OF ALL SERVICES MUST BE OBTAINED FROM THE INDIVIDUAL UTILITIES BEFORE PROCEEDING WITH CONSTRUCTION.		
NO. REVISIONS	DATE	BY

CITY OF WINNIPEG
WATER AND WASTE
ENGINEERING DIVISION

DESIGNED BY: SC
 CHECKED BY: TW

DRAWN BY: CJH
 APPROVED BY: KZ

HOR. SCALE: 1:250
 VERTICAL: 1:50

RELEASED FOR CONSTRUCTION

DATE: 2005 04 08

ENGINEER'S SEAL

ORIGINAL SIGNED BY K.R. ZUREK 05/06/09

THE CITY OF WINNIPEG
WATER AND WASTE DEPARTMENT

2005 WATERMAIN RENEWALS

EVANSON STREET
 PRESTON AVENUE TO
 100 m S OF S.P. PRESTON AVENUE

SHEET 4 OF 16

CITY DRAWING NUMBER D-8725

BID OPPORTUNITY: 244-2004
 FILENAME: D-8725_8729_8733.dwg
 PLOT DATE: 2005 06 09