


NOTE: CHAINAGES SHOWN ARE ALONG E. R. OF FOUNTAIN ST.

FOR SERVICE INFORMATION
SEE DRAWING D-8727

FOR CONSTRUCTION NOTES
SEE DRAWING D-8727

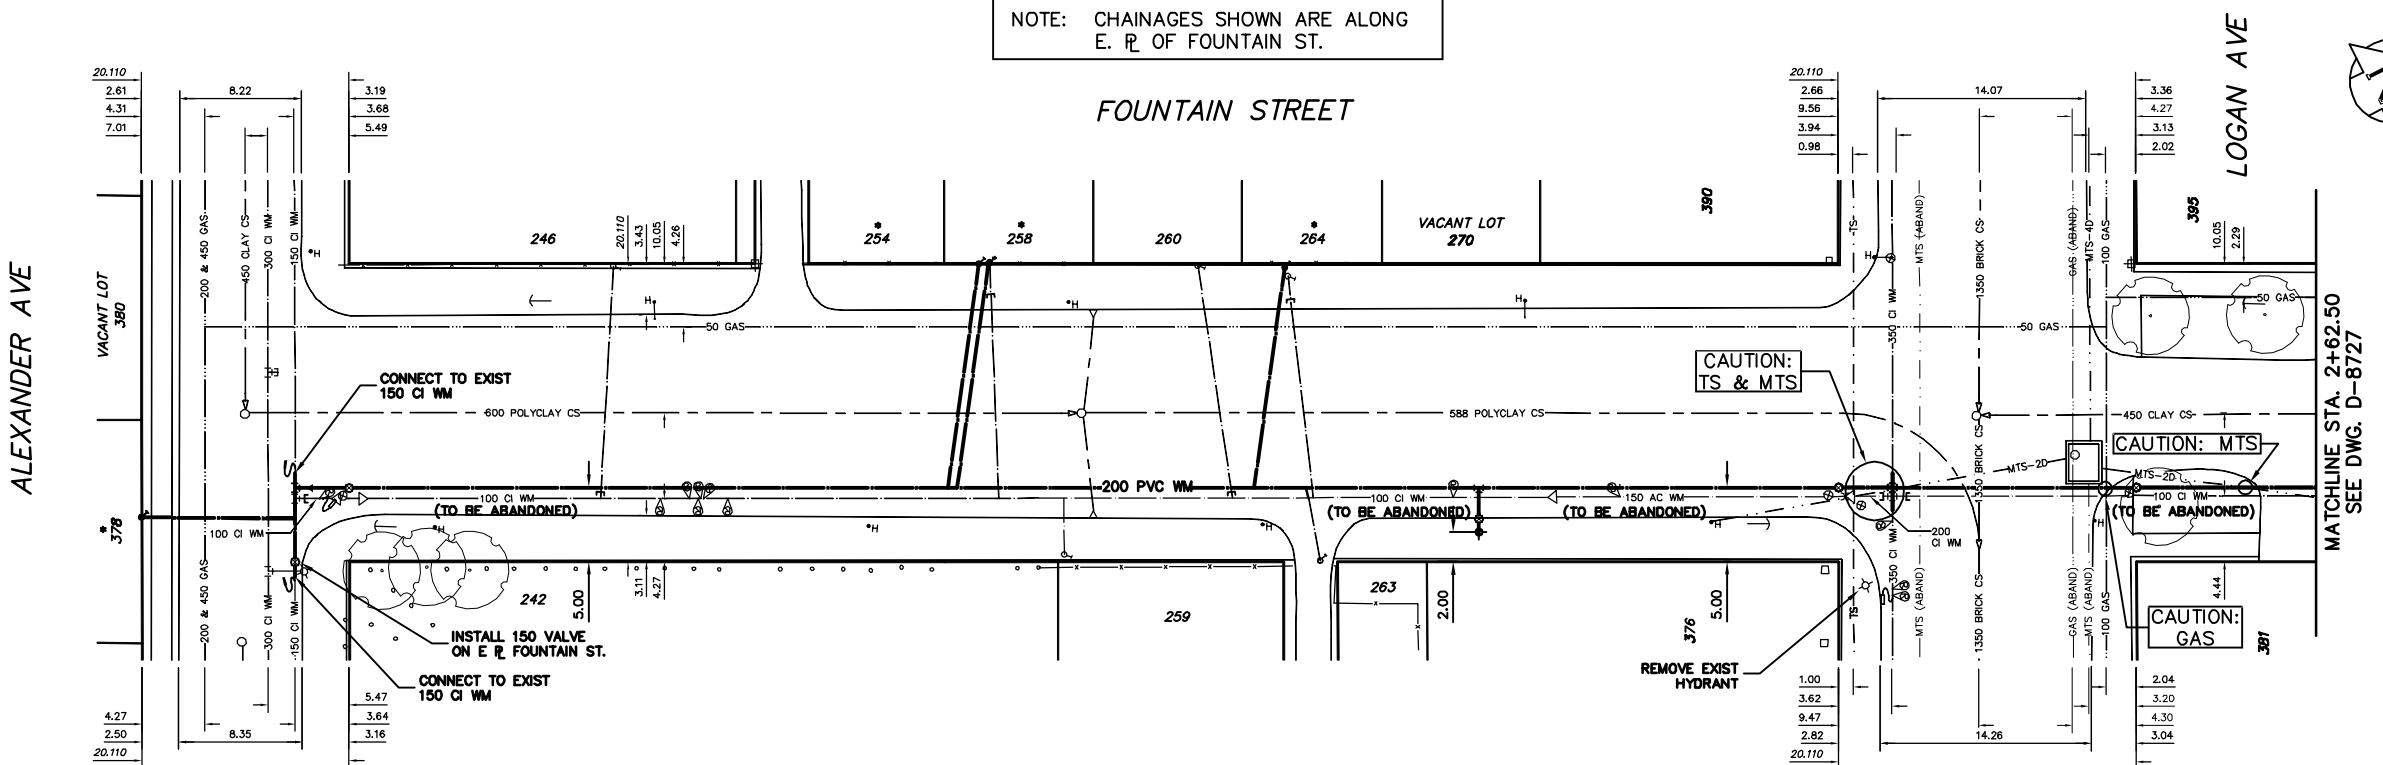

METRIC
WHOLE NUMBERS INDICATE MILLIMETRES
DECIMALIZED NUMBERS INDICATE METRES
NOTE: ALL VALVES TO BE INSTALLED
COUNTERCLOCKWISE TO CLOSE

WARNING
IF POWER EQUIPMENT OR EXPLOSIVES ARE TO BE USED FOR EXCAVATION ON THIS PROJECT THE CONTRACTOR MUST:
1) NOTIFY THE GAS COMPANY OF THE PROPOSED LOCATION OF EXCAVATION.
2) TAKE PRECAUTION TO AVOID DAMAGE TO GAS COMPANY INSTALLATIONS.
SEE PROVINCIAL REGULATION 210/72 FOR DETAILS

| 200 WM | WATERMAIN | 200 WM | SL, HYDRO | 150 WM | WATERMAIN | 150 WM |
|----------|---------------------|----------|-------------------|----------------|-------------------|---------------------|
| ⊕ | HYDRANT | ⊕ | MTS | ⊕ | HYDRANT | ⊕ |
| ⊙ | VALVE | ⊙ | TRAFFIC SIGNALS | ⊙ | VALVE | ⊙ |
| 525 LDS | LAND DRAINAGE SEWER | 525 LDS | GAS | 50 GAS | 300 LDS | LAND DRAINAGE SEWER |
| 375 WWS | WASTEWATER SEWER | 375 WWS | SURVEY BAR | 250 WWS | WASTEWATER SEWER | 250 WWS |
| ○ | MANHOLE | ○ | FENCE | ⊗ | PROFILE | |
| □ | CATCH BASIN | □ | POLE - HYDRO, MTS | ⊗ | GROUND ABOVE PIPE | |
| ▽ | CURB INLET | ▽ | CURB STOP | | | |
| ∠ | REDUCER | ∠ | GUY ANCHOR | | | |
| X | COUPLING | X | LIGHT STANDARD | | | |
| ⊕ | ANODE | ⊕ | TREE | | | |
| EXISTING | LEGEND-PLAN | PROPOSED | EXISTING | LEGEND-PLAN | PROPOSED | EXISTING |
| | | | | LEGEND-PROFILE | | |

| | | |
|--|---------------|---------------|
| LOCATION APPROVED UNDERGROUND STRUCTURES | B.M. ELEV. | FIELD BOOK #: |
| SUPV. U/G STRUCTURES COMMITTEE | POSTED TO LIS | |
| DATE: | | |
| NO. REVISIONS | DATE | BY |

CITY OF WINNIPEG
WATER AND WASTE
ENGINEERING DIVISION

DESIGNED BY: SC
CHECKED BY: TW

DRAWN BY: CJH
APPROVED BY: KZ

HOR. SCALE: 1:250
VERTICAL SCALE: 1:50

RELEASED FOR CONSTRUCTION

DATE: 2005 06 09

ENGINEER'S SEAL
ORIGINAL SIGNED BY K.R. ZUREK
05/06/09

THE CITY OF WINNIPEG
WATER AND WASTE DEPARTMENT

2005 WATERMAIN RENEWALS

FOUNTAIN STREET
ALEXANDER AVENUE TO
12 m N OF LOGAN AVENUE

SHEET 5 OF 16
CITY DRAWING NUMBER
D-8726

BID OPPORTUNITY: 244-2005
FILENAME: D-8726_8727.dwg
PLOT DATE: 2005 06 09