


# THE CITY OF WINNIPEG PUBLIC WORKS DEPARTMENT ENGINEERING DIVISION

## REDWOOD BRIDGE REHABILITATIVE MAINTENANCE AND RELATED WORKS BID OPPORTUNITY No. 257-2005

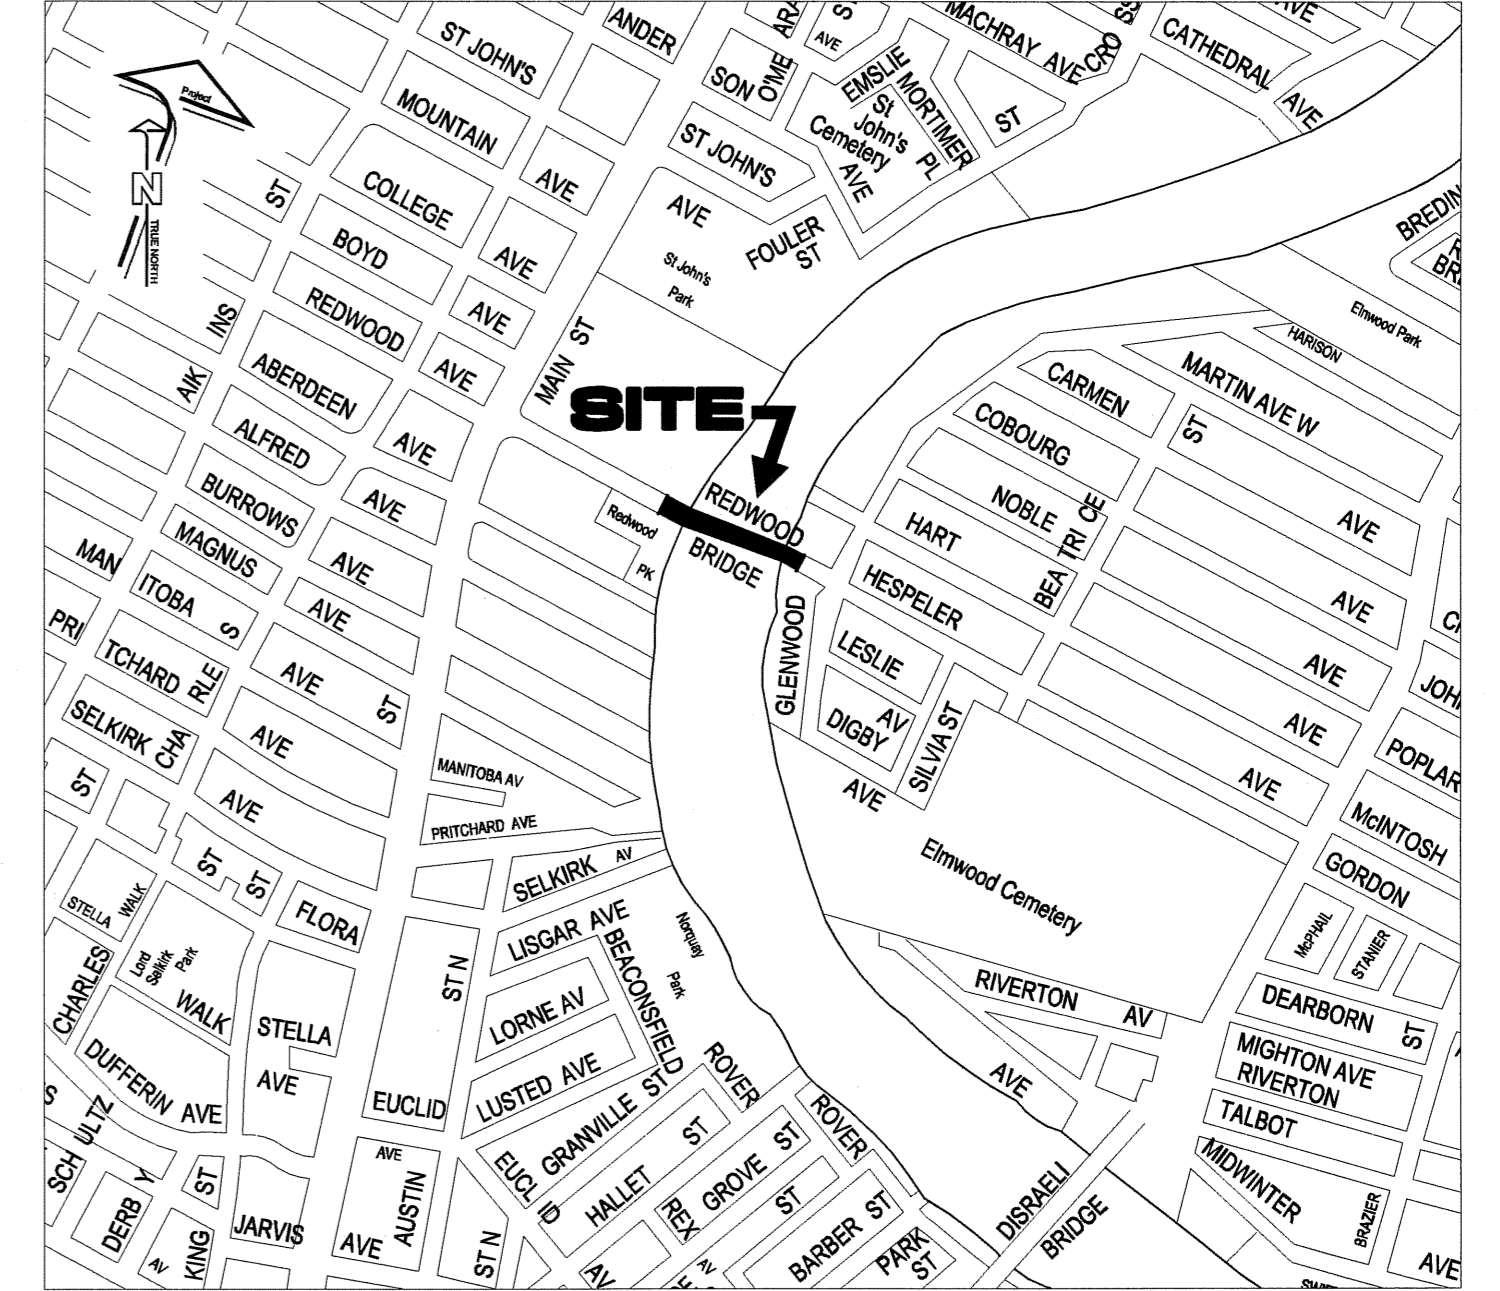

**LOCATION PLAN**



**Canada-Manitoba  
Infrastructure Program**

**Programme Infrastructures  
Canada-Manitoba**



**UMA Engineering Ltd.**

• Consulting • Engineering • Construction • Management Services

RELEASED FOR CONSTRUCTION BY:

*[Signature]*  
BRIDGE PROJECT ENGINEER

2005 07 07  
DATE

BID OPPORTUNITY No. 257-2005	SHEET 01 OF 74
CITY DRAWING NUMBER B113-05-01	REV 0
UMA JOB No 41-0202-0265-376-00	01