


WATER SERVICE INFORMATION					
ADDRESS	SIZE(mm)	SIZE(mm) & TYPE	SHORT & LONG MEASUREMENT	COMP. LOCATION	REMARKS
373 OAKLAND AVE	20	20	4.74 EML HSE	NO INFO	SERV. OFF OAKLAND
498 OAKLAND AVE	COOPER	COOPER	1.83 EML HSE	NO INFO	SERV. OFF OAKLAND
RESIDENTIAL	20	20	1.33 EML HSE	NO INFO	SERV. OFF OAKLAND
507 OAKLAND AVE	COOPER	COOPER	0.78 WML HSE	3.31 E VALVE	SERV. OFF OAKLAND
RESIDENTIAL	20	20	2.14 HSE	4.00 E VALVE	SERV. OFF OAKLAND
1108 ROTHESAY ST	COOPER	COOPER	3.08 SML HSE	3.08 SML HSE	SERV. OFF OAKLAND
RESIDENTIAL	20	20	2.44 HSE	2.44 HSE	NO INFO
1118 ROTHESAY ST	COOPER	COOPER	8.89 OUT FROM HSE	8.89 OUT FROM HSE	NO INFO
RESIDENTIAL	20	20	0.30 HSE	0.30 HSE	NO INFO
1122 ROTHESAY ST	COOPER	COOPER	4.12 HSE	4.12 HSE	NO INFO
RESIDENTIAL	20	20	3.2 SNHL	3.2 SNHL	NO INFO
1124 ROTHESAY ST	COOPER	COOPER	6.10 HSE	6.10 HSE	NO INFO
RESIDENTIAL	20	20	1.82 SNHL	1.82 SNHL	NO INFO
1122 ROTHESAY ST	COOPER	COOPER	4.27 SNL HSE	4.27 SNL HSE	NO INFO
RESIDENTIAL	20	20	COOPER	COOPER	NO INFO

NOTE: CHAINAGES SHOWN ARE ALONG E & W OF ROTHESAY AVE.

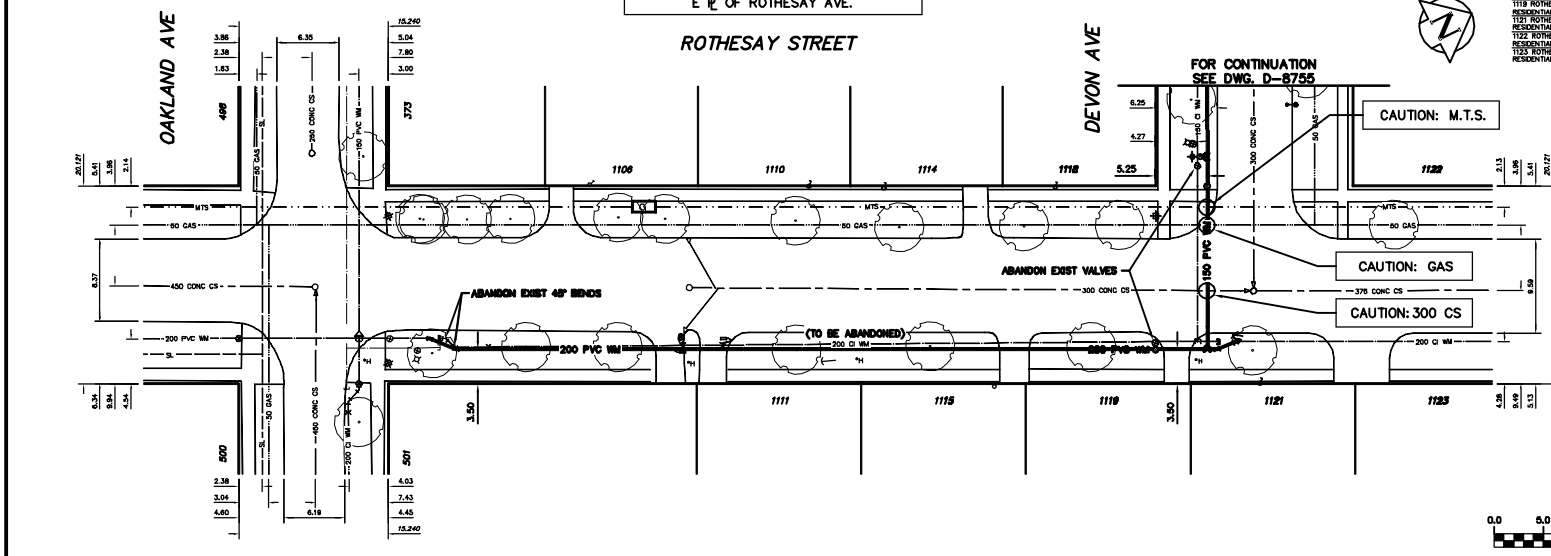

FOR CONSTRUCTION NOTES SEE DRAWING D-8755

METRIC
 WHILE DIMENSIONS ARE IN METERS
 DIMENSIONED NUMBERS INDICATE METERS
 NOTE: ALL VALUES TO BE INSTALLED
 CORRESPONDENCE TO CLOSE

WARNING
 IF POWER EQUIPMENT OR EMPLOYEES ARE TO BE USED FOR EXCAVATION ON THIS PROJECT THE CONTRACTOR MUST:
 1) NOTIFY THE GAS COMPANY OF THE PROPOSED LOCATION OF EXCAVATION.
 2) TAKE PRECAUTION TO AVOID DAMAGE TO GAS COMPANY INSTALLATIONS.
 SEE PROVINCIAL REGULATION 216/72 FOR DETAILS

200 WM	WATERMAIN	200 WM	SL - HYDRO	350 WM	WATERMAIN	350 WM	LOCATION APPROVED UNDERGROUND STRUCTURES
+	HYDRANT	+	MTS	+	HYDRANT	+	
+	VALVE	+	TRAFFIC SIGNALS	+	VALVE	+	
+	LAND DRAINAGE SEWER	+	50 GAS	+	LAND DRAINAGE SEWER	+	
+	WASTEWATER SEWER	+	375 WWS	+	WASTEWATER SEWER	+	
+	MANHOLE	+	FENCE	+	E PROFILE	+	
+	CATCH BASIN	+	POLE - HYDRO, MTS	+	GROUND ABOVE PIPE	+	
+	CURB INLET	+	CURB STOP	+	E DITCH (NORTH & WEST)	+	
+	REDUCER	+	GUY ANCHOR	+	E DITCH (SOUTH & EAST)	+	
+	COUPLER	+	LIGHT STANDARD	+	GUTTER (NORTH & WEST)	+	
+	ANCHOR	+	FREET	+	GUTTER (SOUTH & EAST)	+	
+	EXISTING	+	PROPOSED	+	EXISTING	+	PROPOSED

B.M. ELEV.	FIELD BOOK #	CITY OF WINNIPEG WATER AND WASTE ENGINEERING DIVISION	ENGINEER'S SEAL
PORTED TO LBS		DESIGNED BY NC	CHECKED BY TW
		DRAWN BY C.H	APPROVED BY KZ
		HOR. SCALE 1:250	RELEASED FOR CONSTRUCTION
		VERTICAL 1:50	
		DATE 2005 06 13	DATE

ORIGINAL SIGNED BY K.R. ZUREK 05/06/13

THE CITY OF WINNIPEG
 WATER AND WASTE DEPARTMENT

2005 WATERMAIN RENEWALS

ROTHESAY STREET
 OAKLAND AVENUE TO DEVON AVENUE

SHEET 11 of 12
 CITY DRAWING NUMBER D-8762