



THE CITY OF WINNIPEG


PUBLIC WORKS DEPARTMENT

ENGINEERING DIVISION

NOTRE DAME AVENUE

KEEWATIN STREET TO DUBLIN AVENUE CONCRETE REPAIRS
AND ASPHALT RESURFACING



BID OPP. NO. 34-2005

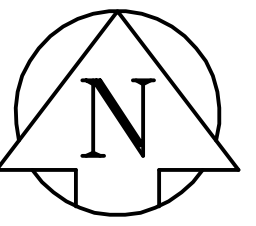

LOCATION PLAN

DRAWING INDEX

<u>TITLE</u>	<u>CITY OF WINNIPEG DRAWING No.</u>	<u>EARTH TECH DRAWING No.</u>
COVER SHEET	P-3255-01	CT01
PLAN-PROFILE KEEWATIN STREET TO STA. 3+60	P-3255-02	CT02
PLAN-PROFILE STA. 3+60 TO STA. 6+60	P-3255-03	CT03
PLAN-PROFILE STA. 6+60 TO DUBLIN AVENUE	P-3255-04	CT04

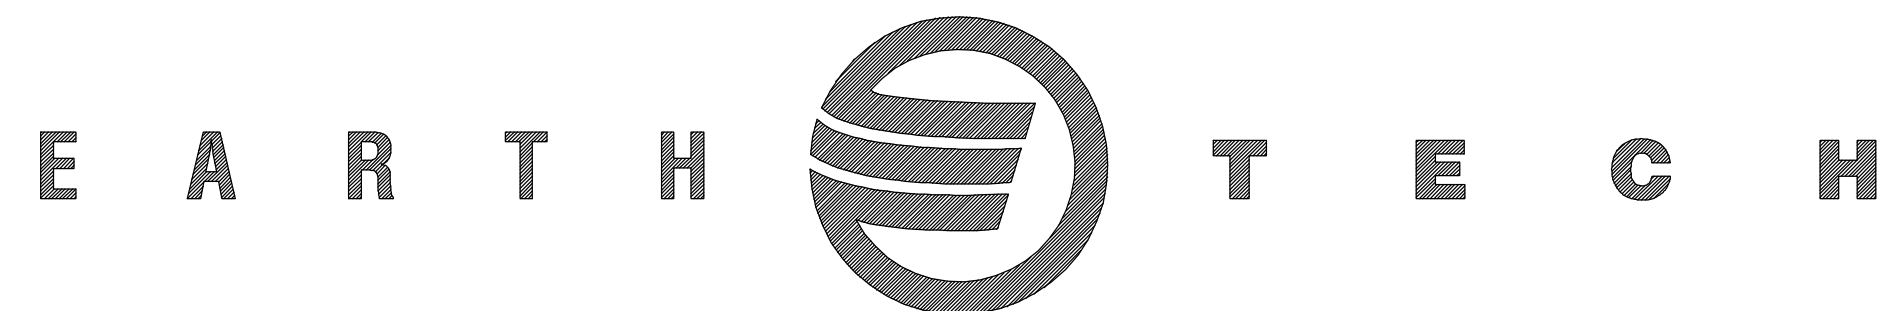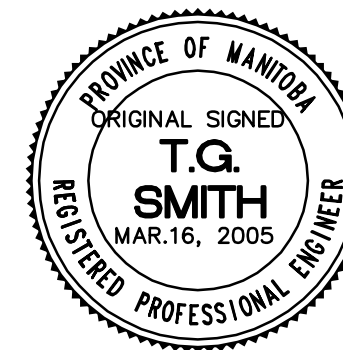

Earth Tech (Canada) Inc. Winnipeg, Manitoba 204.477.5381

RELEASED FOR CONSTRUCTION BY :

DATE
FRED COREY
STREETS PROJECT ENGINEER

SET NO. _____

EARTH TECH PROJECT No. 81321