


SECTION E-E
 HORZ. SCALE = 1:500
 VERT. SCALE = 1:100

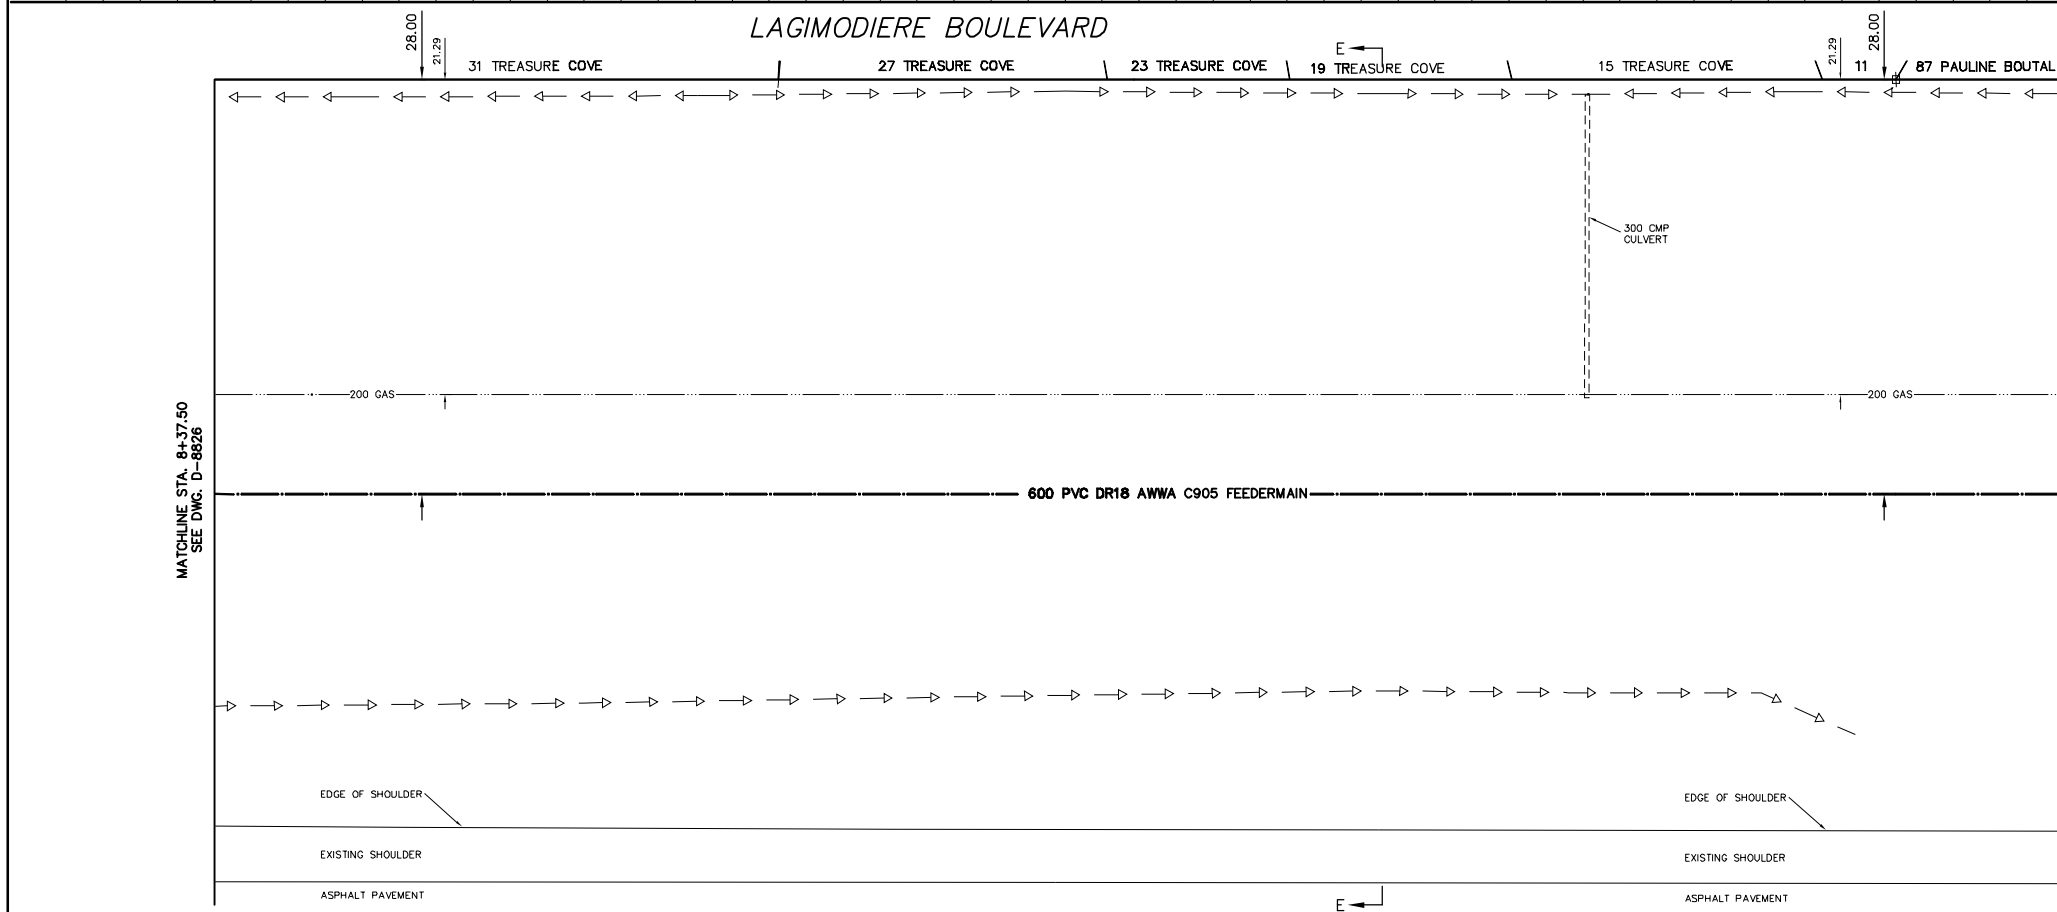

NOTE: CHAINAGES SHOWN ARE ALONG W R OF LAGIMODIERE BLVD.

- NOTES**
1. FEEDERMAIN TO BE INSTALLED IN OPEN CUT TRENCH


METRIC
 WHOLE NUMBERS INDICATE MILLIMETRES
 DECIMALIZED NUMBERS INDICATE METRES

WARNING

IF POWER EQUIPMENT OR EXPLOSIVES ARE TO BE USED FOR EXCAVATION ON THIS PROJECT THE CONTRACTOR

- 1) NOTIFY THE GAS COMPANY OF THE PROPOSED LOCATION OF EXCAVATION.
- 2) TAKE PRECAUTION TO AVOID DAMAGE TO GAS COMPANY INSTALLATIONS.

SEE PROVINCIAL REGULATION 210/72 FOR DETAILS

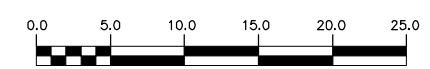

200 WM	WATERMAIN	200 WM	---	SL, HYDRO	---	150 WM	WATERMAIN	150 WM
⊕	HYDRANT	⊕	---	MTS	---	+	HYDRANT	+
⊙	VALVE	⊙	---	TRAFFIC SIGNALS	---	X	VALVE	X
525 LDS	LAND DRAINAGE SEWER	525 LDS	50 GAS	GAS	50 GAS	300 LDS	LAND DRAINAGE SEWER	300 LDS
375 WWS	WASTEWATER SEWER	375 WWS	⊕	SURVEY BAR	⊕	250 WWS	WASTEWATER SEWER	250 WWS
○	MANHOLE	●	* * *	FENCE	* * *	X	PROFILE	X
□	CATCH BASIN	■	• H • T	POLE - HYDRO, MTS	• H • T	///	GROUND ABOVE PIPE	///
▽	CURB INLET	▽	⊕	CURB STOP	⊕			
∇	REDUCER	∇	⊕	GUY ANCHOR	⊕			
X	COUPLING	X	⊕	LIGHT STANDARD	⊕			
⊕	ANODE	⊕	⊕	TREE	⊕			
EXISTING	LEGEND-PLAN	PROPOSED	EXISTING	LEGEND-PLAN	PROPOSED	EXISTING	LEGEND-PROFILE	PROPOSED

LOCATION APPROVED UNDERGROUND STRUCTURES		B.M. ELEV.	FIELD BOOK #:
SUPV. U/G STRUCTURES COMMITTEE	DATE		
NOTE: LOCATION OF UNDERGROUND STRUCTURES AS SHOWN ARE BASED ON THE BEST INFORMATION AVAILABLE BUT NO GUARANTEE IS GIVEN THAT ALL EXISTING UTILITIES ARE SHOWN OR THAT THE GIVEN LOCATIONS ARE EXACT. CONFIRMATION OF EXISTENCE AND EXACT LOCATION OF ALL SERVICES MUST BE OBTAINED FROM THE INDIVIDUAL UTILITIES BEFORE PROCEEDING WITH CONSTRUCTION.			
NO.	REVISIONS	DATE	BY

CITY OF WINNIPEG
WATER AND WASTE
ENGINEERING DIVISION

DESIGNED BY: SC
 CHECKED BY: TW

DRAWN BY: CJH
 APPROVED BY: KZ

HOR. SCALE: 1:250
 VERTICAL: 1:50

RELEASED FOR CONSTRUCTION

DATE: 2005.08.12

ENGINEER'S SEAL

ORIGINAL SIGNED BY K.R. ZUREK
 05/08/12

TENDER No. 354-2005
 FILENAME: lagimodiere.dwg
 PLOT DATE: 2005 08 12

THE CITY OF WINNIPEG
 WATER AND WASTE DEPARTMENT

LAGIMODIERE BOULEVARD
 FEEDERMAIN EXTENSION
 LAGIMODIERE BOULEVARD
 1127.5 SOUTH OF BISHOP GRANDIN BOULEVARD TO
 1252.5 SOUTH OF BISHOP GRANDIN BOULEVARD

SHEET 5 OF 11
 CITY DRAWING NUMBER
 D-8825