




CACTUS JACK'S PLACE

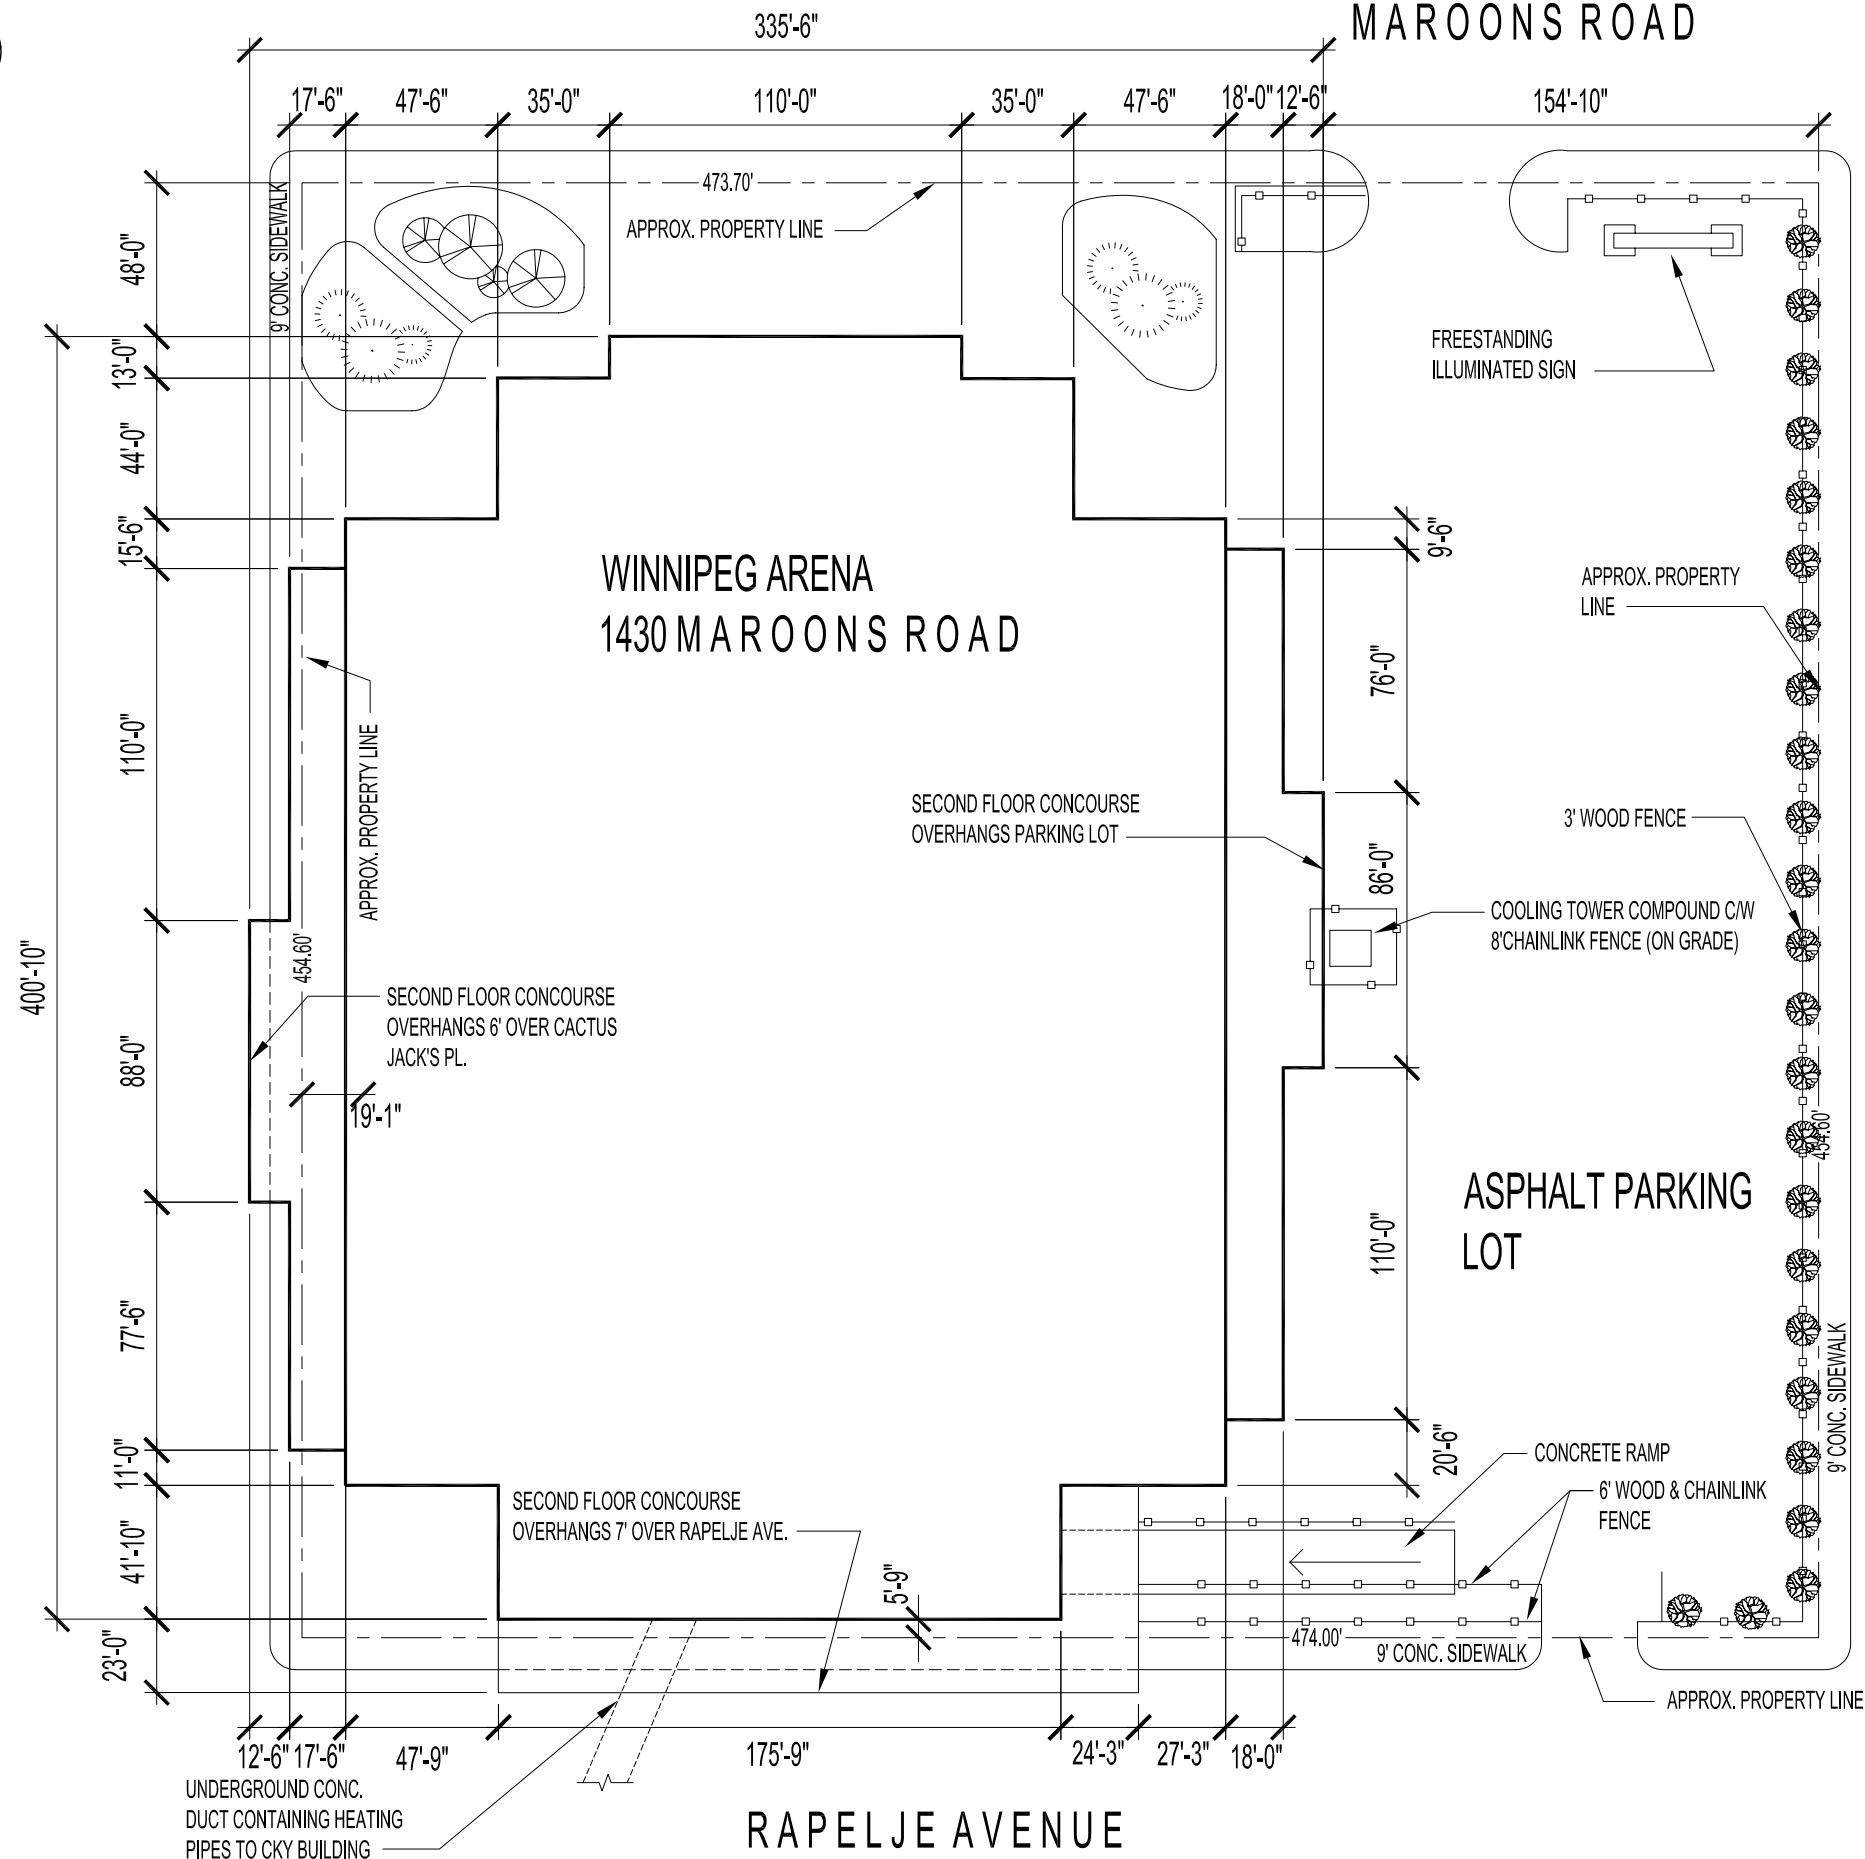

MAROONS ROAD

WINNIPEG ARENA
1430 MAROONS ROAD

ASPHALT PARKING LOT


EMPRESS STREET

NOTES :
1430 MAROONS ROAD
 HEIGHT OF BUILDING 70'
 APPROX. FLOOR AREA 240,000 SQ. FT.
 TYPE OF CONSTRUCTION BRICK/CONCRETE
 AREAWAYS YES

NO.	REVISION/DESCRIPTION	BY	DATE
-----	----------------------	----	------

SEALS

DRAWN BY: DNJ	CHECKED BY: JAD
DATE: 2005.07.12	APPROVED BY:


 CITY OF WINNIPEG
 PLANNING, PROPERTY &
 DEVELOPMENT DEPARTMENT
 CIVIC ACCOMMODATIONS
 DIVISION
 300-65 GARRY ST. R3C 4K4

PROJECT:
WINNIPEG ARENA DEMOLITION
CITY OWNED PROPERTY
 1430 MAROONS ROAD

SHEET TITLE:

DEMOLITION PLAN

SCALE: 1" = 60'-0"	PROJECT NO: 2002-202	SHEET NO: D-1
-----------------------	-------------------------	-------------------------