

Sewer Junction Information (6111)				
1st MH North of Ellice Ave. (MHID 6110) to MH at Ellice Ave. (MHID 6112)				
Distance from 1st MH North of Ellice Ave. (MH 6110) *				
0.20	South	150 mm Dia.	East	CN
0.50	South	150 mm Dia.	West	CN
4.60	South	150 mm Dia.	East	CNI
7.00	South	150 mm Dia.	East	CN
7.30	South	150 mm Dia.	West	CN
14.7	South	150 mm Dia.	East	CX
15.3	South	150 mm Dia.	West	CN
17.7	South	150 mm Dia.	West	CN
22.8	South	150 mm Dia.	East	CN
22.8	South	150 mm Dia.	West	CN
30.3	South	150 mm Dia.	West	CN
30.4	South	150 mm Dia.	East	CNI
32.1	South	150 mm Dia.	West	CN
38.3	South	150 mm Dia.	East	CNI
45.9	South	150 mm Dia.	West	CN
46.0	South	150 mm Dia.	East	CN
53.3	South	150 mm Dia.	East	CN
53.7	South	150 mm Dia.	West	CN
60.9	South	150 mm Dia.	East	CN
61.0	South	150 mm Dia.	West	CN
64.1	South	150 mm Dia.	East	CNI
64.1	South	150 mm Dia.	West	CN
71.8	South	150 mm Dia.	East	CN
71.9	South	150 mm Dia.	East	CN
80.0	South	150 mm Dia.	East	CN
80.0	South	150 mm Dia.	West	CN
88.1	South	150 mm Dia.	East	CX
88.8	South	150 mm Dia.	West	CN
89.1	South	150 mm Dia.	East	CNI

\* Information from Sewer Video Inspection

**METRIC**

WHOLE NUMBERS INDICATE MILLIMETRES  
DECIMAL NUMBERS INDICATE METRES

**WARNING**

IF POWER EQUIPMENT OR EXPLOSIVES ARE TO BE USED FOR EXCAVATION ON THIS PROJECT THE CONTRACTOR MUST:

- 1) NOTIFY THE GAS COMPANY OF THE PROPOSED LOCATION OF EXCAVATION.
- 2) TAKE PRECAUTION TO AVOID DAMAGE TO GAS COMPANY INSTALLATIONS.

SEE PROVINCIAL REGULATION 140/92 FOR DETAILS

150 WM	WATERMAIN	150 WM	HYDRO	150 WM	WATERMAIN	150 WM
+	HYDRANT	+	M.T.S.	+	HYDRANT, VALVE	+
o	VALVE	o	CONCRETE	o	LAND DRAINAGE SEWER	o
300 LBS	LAND DRAINAGE SEWER	300 LBS	ASPHALT	250 WWS	WASTE WATER SEWER	250 WWS
250 WWS	WASTE WATER SEWER	250 WWS	SIDEWALK	X	C PROFILE	
o	MANHOLE	o	PROPERTY LINE		NORTH OR WEST GUTTER	
□	CATCH BASIN	□	SURVEY BAR	+	SOUTH OR EAST GUTTER	
▽	CURB INLET	▽	DITCH	◇	NORTH OR WEST IP	
+	JUNCTIONS	+	ELEVATION	o	SOUTH OR EAST IP	
+	CULVERT	+		△	NORTH OR WEST DITCH	
+	GAS	+		▽	SOUTH OR EAST DITCH	
EXISTING	LEGEND-PLAN	PROPOSED	EXISTING	LEGEND-PLAN	PROPOSED	EXISTING
+	LEGEND-PROFILE	+	+	LEGEND-PROFILE	+	+

**LOCATION APPROVED UNDERGROUND STRUCTURES**

NOTE: LOCATION OF UNDERGROUND STRUCTURES AS SHOWN ARE BASED ON THE BEST INFORMATION AVAILABLE BUT NO GUARANTEE IS GIVEN THAT ALL EXISTING UTILITIES ARE SHOWN OR THAT THE GIVEN LOCATIONS ARE EXACT. CONFIRMATION OF EXISTENCE AND EXACT LOCATION OF ALL SERVICES MUST BE OBTAINED FROM THE INDIVIDUAL UTILITIES BEFORE PROCEEDING WITH CONSTRUCTION.

NO.	REVISIONS	DATE	BY
1	ISSUED FOR TENDER	05.06.28	C.L.D.

**Stantec Consulting Ltd.**  
905 Waverley Street, Winnipeg, Manitoba  
Tel 204-489-5900 Fax 204-453-9012

DESIGNED BY: C.L.D. CHECKED BY: W.B.  
DRAWN BY: J.H. APPROVED BY: C.L.D.

HOR. SCALE: 1:250  
VERTICAL: 1:50

RELEASED FOR CONSTRUCTION: K. ZUREK  
DATE: 05.06.28

DATE: MAY, 2005

ENGINEER'S SEAL

ORIGINAL SEALED BY: C.L. DYCK  
P. ENG.  
05.06.28

CONSULTANT DRAWING NO. CW-38-614


**THE CITY OF WINNIPEG**  
WATER AND WASTE DEPARTMENT  
ENGINEERING DIVISION

**VICTOR STREET**  
IST MH N ELLICE AV TO MH AT ELLICE AV (CL)

STA. 0+90 TO STA. 1+89

2005 SEWER RENEWAL BY CIPP LINING

SHEET 1 OF 9  
CAD FILE DRAWING NUMBER C001\_Victor.dwg  
CITY DRAWING NUMBER 05572

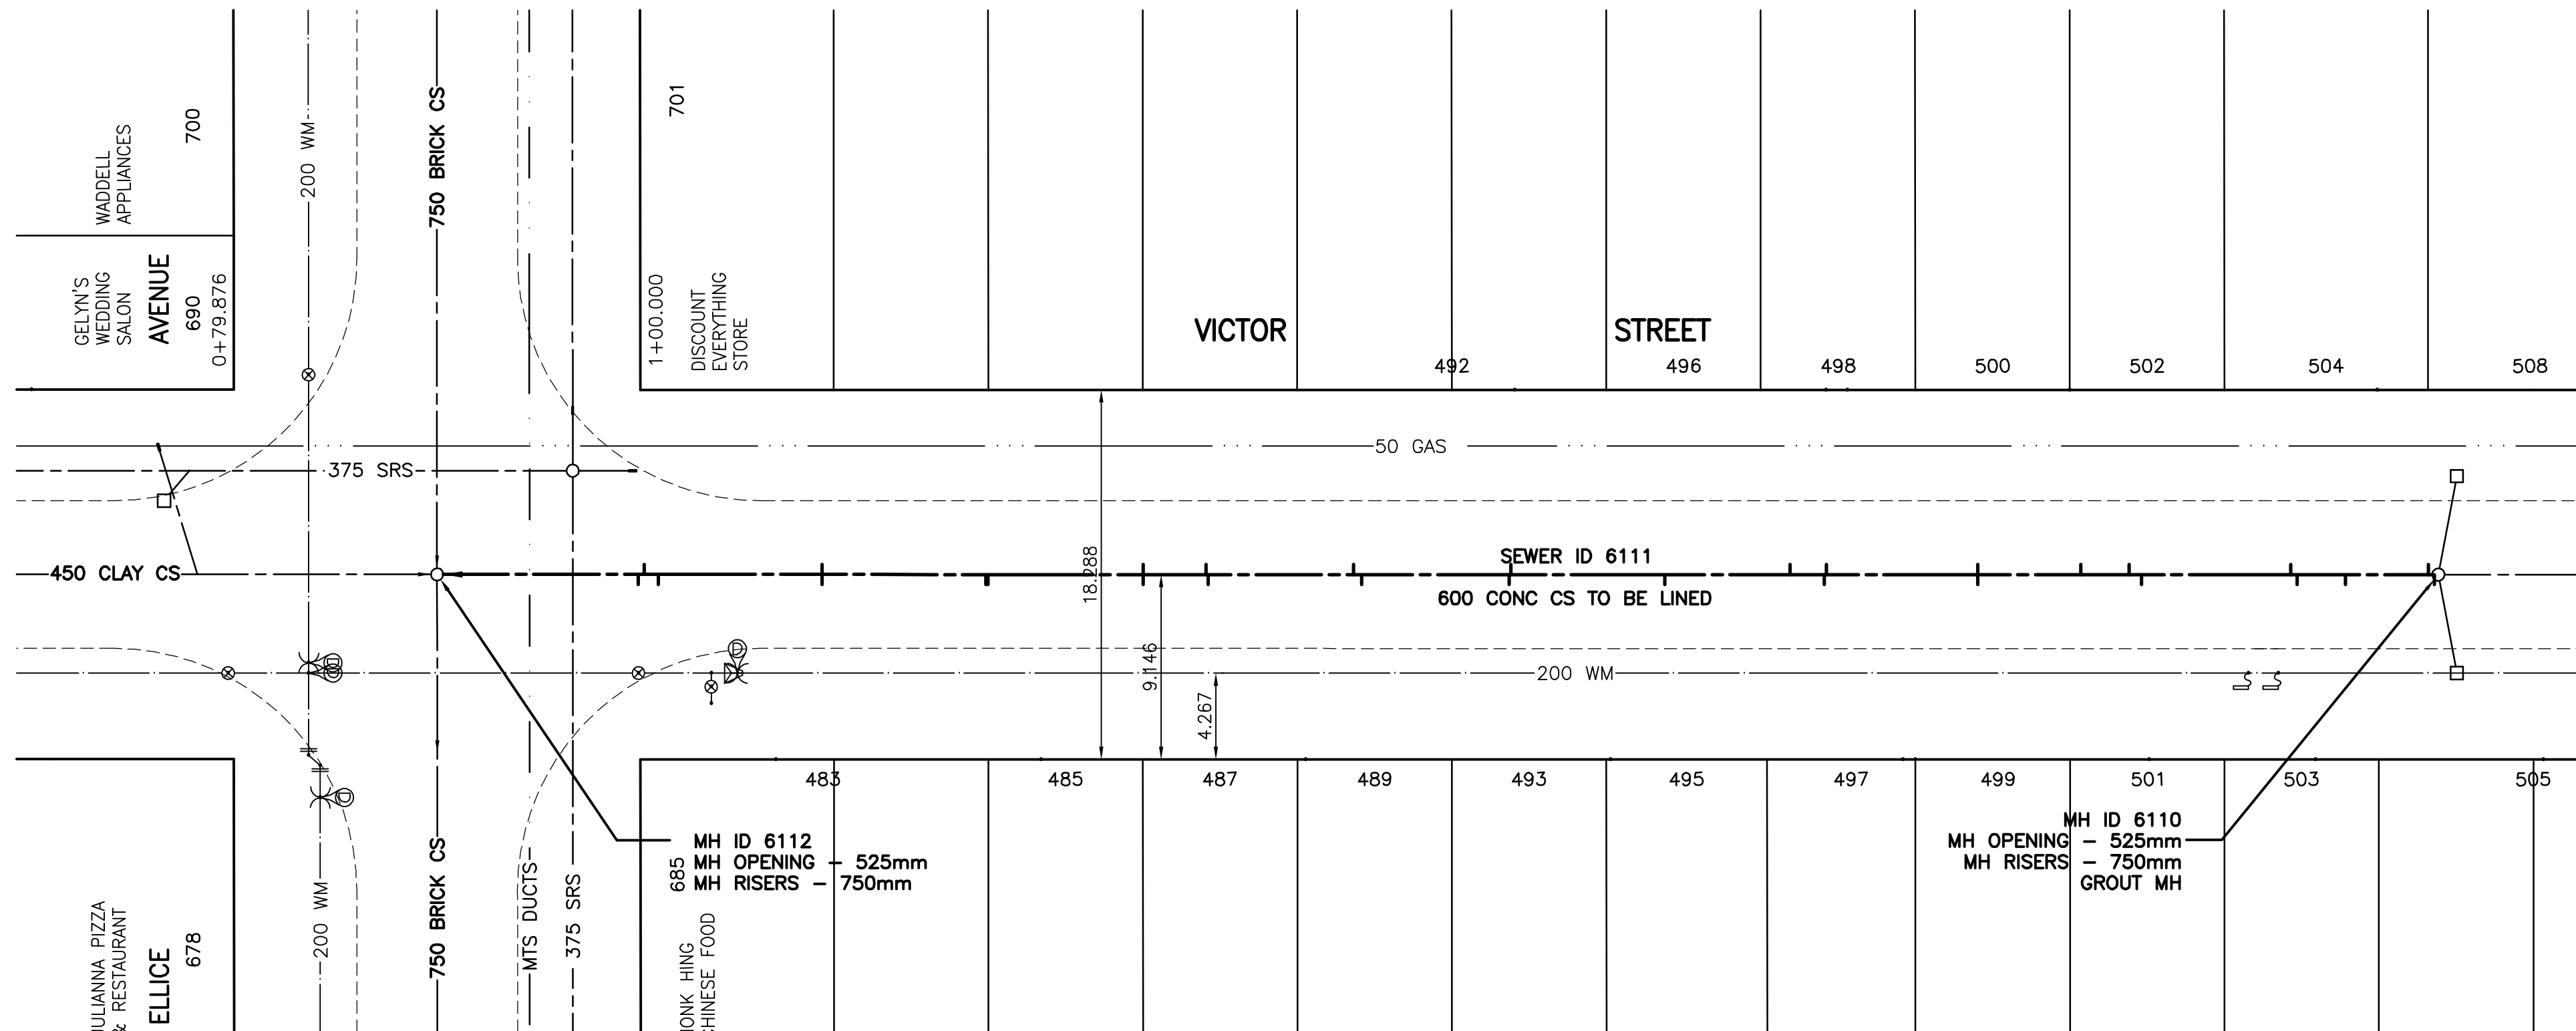

**SEWER SERVICE INFORMATION**

ADDRESS	SIZE	PROPERTY LINE LOCATION
483 VICTOR STREET RESIDENTIAL	NO INFO AVAILABLE	NO INFO AVAILABLE
485 VICTOR STREET RESIDENTIAL	NO INFO AVAILABLE	NO INFO AVAILABLE
487 VICTOR STREET RESIDENTIAL	NO INFO AVAILABLE	NO INFO AVAILABLE
489 VICTOR STREET RESIDENTIAL	NO INFO AVAILABLE	NO INFO AVAILABLE
492 VICTOR STREET RESIDENTIAL	NO INFO AVAILABLE	NO INFO AVAILABLE
493 VICTOR STREET RESIDENTIAL	NO INFO AVAILABLE	NO INFO AVAILABLE
495 VICTOR STREET RESIDENTIAL	NO INFO AVAILABLE	NO INFO AVAILABLE
496 VICTOR STREET RESIDENTIAL	NO INFO AVAILABLE	NO INFO AVAILABLE
497 VICTOR STREET RESIDENTIAL	NO INFO AVAILABLE	NO INFO AVAILABLE
498 VICTOR STREET RESIDENTIAL	NO INFO AVAILABLE	NO INFO AVAILABLE
499 VICTOR STREET RESIDENTIAL	NO INFO AVAILABLE	NO INFO AVAILABLE
500 VICTOR STREET RESIDENTIAL	NO INFO AVAILABLE	NO INFO AVAILABLE
501 VICTOR STREET RESIDENTIAL	NO INFO AVAILABLE	NO INFO AVAILABLE
502 VICTOR STREET RESIDENTIAL	NO INFO AVAILABLE	NO INFO AVAILABLE
503 VICTOR STREET RESIDENTIAL	NO INFO AVAILABLE	NO INFO AVAILABLE
504 VICTOR STREET RESIDENTIAL	NO INFO AVAILABLE	NO INFO AVAILABLE
505 VICTOR STREET RESIDENTIAL	NO INFO AVAILABLE	NO INFO AVAILABLE
508 VICTOR STREET RESIDENTIAL	NO INFO AVAILABLE	NO INFO AVAILABLE

**APEGM**  
Certificate of Authorization  
Stantec Consulting Ltd.  
No. 1301 Expiry: April 30, 2006