


Sewer Junction Information (7690)
 2nd MH North of Ellice Ave. (MHID 7689) to
 1st MH North of Ellice Ave. (MHID 7691)
 Distance from 2nd MH North of Ellice Ave. (MH 7689) *

2.3	South	150 mm Dia.	East	CN
2.5	South	150 mm Dia.	West	CN
8.6	South	150 mm Dia.	East	CN
11.2	South	150 mm Dia.	East	CN
11.7	South	150 mm Dia.	West	CN
13.0	South	150 mm Dia.	West	CN
16.3	South	150 mm Dia.	East	CN
21.7	South	150 mm Dia.	West	CN
23.7	South	150 mm Dia.	East	CN
31.5	South	150 mm Dia.	East	CN
32.0	South	150 mm Dia.	West	CN
39.2	South	150 mm Dia.	East	CN
42.3	South	150 mm Dia.	West	CN
46.1	South	200 mm Dia.	East	CN
46.9	South	150 mm Dia.	East	CN
52.2	South	150 mm Dia.	West	CN
55.3	South	150 mm Dia.	East	CNI
57.3	South	150 mm Dia.	Top	CN
62.1	South	150 mm Dia.	East	CN
62.5	South	150 mm Dia.	West	CN
69.2	South	150 mm Dia.	East	CN
72.2	South	150 mm Dia.	West	CN
76.8	South	150 mm Dia.	East	CN
82.1	South	150 mm Dia.	West	CN
84.6	South	150 mm Dia.	East	CN
91.8	South	150 mm Dia.	West	CN
91.9	South	150 mm Dia.	East	CN

SIMCOE STREET

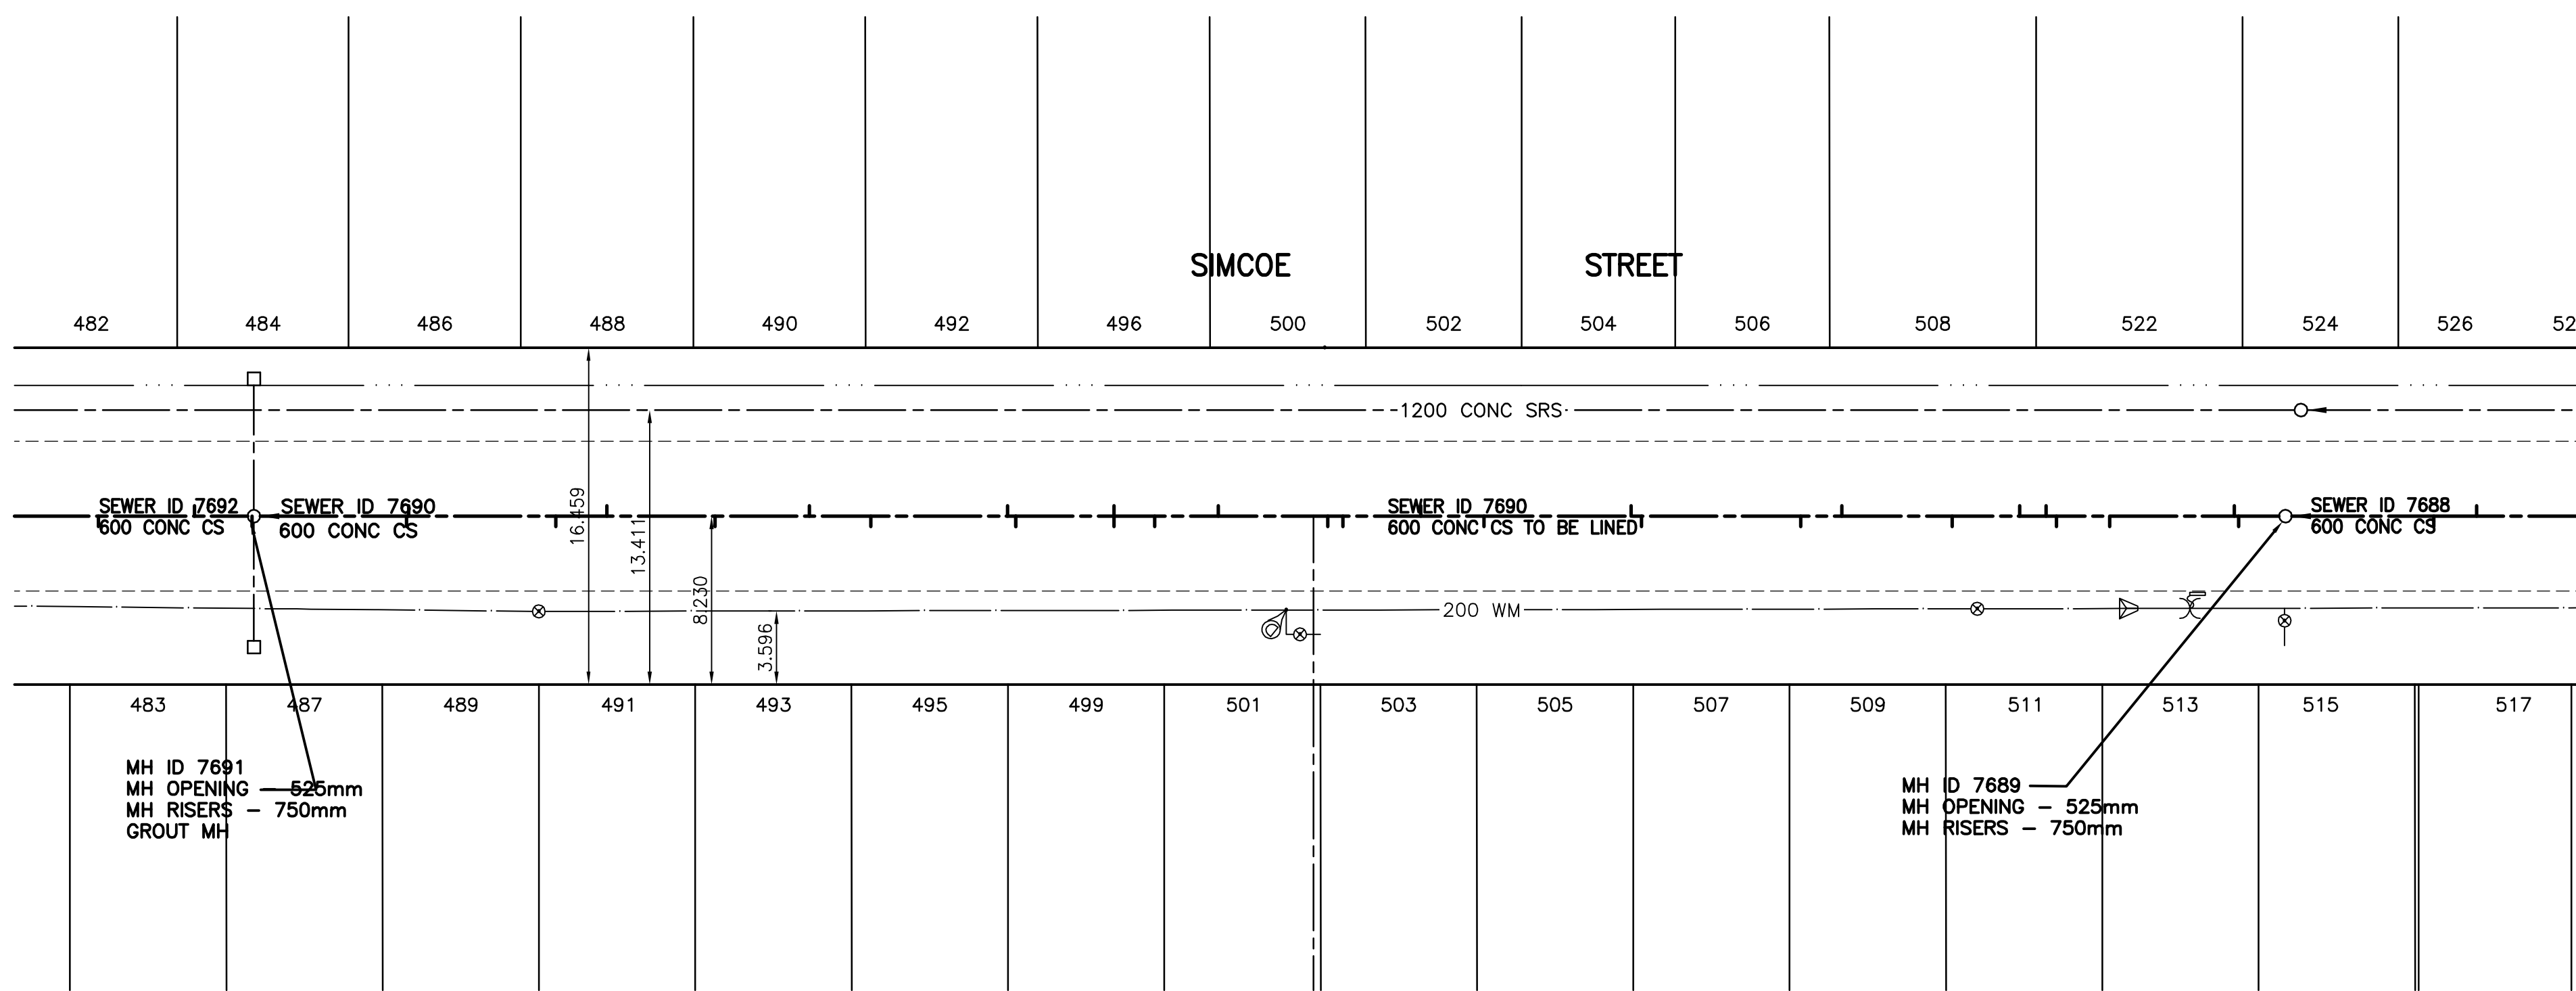

SEWER SERVICE INFORMATION

ADDRESS	SIZE	PROPERTY LINE LOCATION
484 SIMCOE STREET RESIDENTIAL	NO INFO AVAILABLE	NO INFO AVAILABLE
486 SIMCOE STREET RESIDENTIAL	NO INFO AVAILABLE	NO INFO AVAILABLE
487 SIMCOE STREET RESIDENTIAL	NO INFO AVAILABLE	NO INFO AVAILABLE
488 SIMCOE STREET RESIDENTIAL	NO INFO AVAILABLE	NO INFO AVAILABLE
490 SIMCOE STREET RESIDENTIAL	NO INFO AVAILABLE	NO INFO AVAILABLE
491 SIMCOE STREET RESIDENTIAL	NO INFO AVAILABLE	NO INFO AVAILABLE
492 SIMCOE STREET RESIDENTIAL	NO INFO AVAILABLE	NO INFO AVAILABLE
493 SIMCOE STREET RESIDENTIAL	NO INFO AVAILABLE	NO INFO AVAILABLE
495 SIMCOE STREET RESIDENTIAL	NO INFO AVAILABLE	NO INFO AVAILABLE
496 SIMCOE STREET RESIDENTIAL	NO INFO AVAILABLE	NO INFO AVAILABLE
499 SIMCOE STREET RESIDENTIAL	NO INFO AVAILABLE	NO INFO AVAILABLE
500 SIMCOE STREET RESIDENTIAL	NO INFO AVAILABLE	NO INFO AVAILABLE
501 SIMCOE STREET RESIDENTIAL	NO INFO AVAILABLE	NO INFO AVAILABLE
502 SIMCOE STREET RESIDENTIAL	NO INFO AVAILABLE	NO INFO AVAILABLE
503 SIMCOE STREET RESIDENTIAL	NO INFO AVAILABLE	NO INFO AVAILABLE
504 SIMCOE STREET RESIDENTIAL	NO INFO AVAILABLE	NO INFO AVAILABLE
505 SIMCOE STREET RESIDENTIAL	NO INFO AVAILABLE	NO INFO AVAILABLE
506 SIMCOE STREET RESIDENTIAL	NO INFO AVAILABLE	NO INFO AVAILABLE
507 SIMCOE STREET RESIDENTIAL	NO INFO AVAILABLE	NO INFO AVAILABLE
508 SIMCOE STREET RESIDENTIAL	NO INFO AVAILABLE	NO INFO AVAILABLE
509 SIMCOE STREET RESIDENTIAL	NO INFO AVAILABLE	NO INFO AVAILABLE
511 SIMCOE STREET RESIDENTIAL	NO INFO AVAILABLE	NO INFO AVAILABLE
513 SIMCOE STREET RESIDENTIAL	NO INFO AVAILABLE	NO INFO AVAILABLE
515 SIMCOE STREET RESIDENTIAL	NO INFO AVAILABLE	NO INFO AVAILABLE
522 SIMCOE STREET RESIDENTIAL	NO INFO AVAILABLE	NO INFO AVAILABLE
524 SIMCOE STREET RESIDENTIAL	NO INFO AVAILABLE	NO INFO AVAILABLE

METRIC

WHOLE NUMBERS INDICATE MILLIMETRES
 DECIMALIZED NUMBERS INDICATE METRES

WARNING

- IF POWER EQUIPMENT OR EXPLOSIVES ARE TO BE USED FOR EXCAVATION ON THIS PROJECT THE CONTRACTOR MUST:
- NOTIFY THE GAS COMPANY OF THE PROPOSED LOCATION OF EXCAVATION.
 - TAKE PRECAUTION TO AVOID DAMAGE TO GAS COMPANY INSTALLATIONS.
- SEE PROVINCIAL REGULATION 140/92 FOR DETAILS



Certificate of Authorization

Stantec Consulting Ltd.

No. 1301 Expiry: April 30, 2006

150 WM	WATERMAIN	150 WM	HYDRO	150 WM	WATERMAIN	150 WM
⊕	HYDRANT	⊕	M.T.S.	⊕	HYDRANT, VALVE	⊕
⊗	VALVE	⊗	CONCRETE	⊗	LAND DRAINAGE SEWER	⊗
300 LBS	LAND DRAINAGE SEWER	300 LBS	ASPHALT	250 WWS	WASTE WATER SEWER	250 WWS
250 WWS	WASTE WATER SEWER	250 WWS	SIDEWALK	X	C PROFILE	
○	MANHOLE	●	PROPERTY LINE	⊖	NORTH OR WEST GUTTER	
□	CATCH BASIN	■	SURVEY BAR	⊕	SOUTH OR EAST GUTTER	
▽	CURB INLET	⬆	DITCH	⊖	NORTH OR WEST IP	
+	JUNCTIONS	+	ELEVATION	⊖	SOUTH OR EAST IP	
---	CULVERT	---		△	NORTH OR WEST DITCH	
---	GAS	---		▽	SOUTH OR EAST DITCH	
EXISTING	LEGEND-PLAN	PROPOSED	EXISTING	LEGEND-PLAN	PROPOSED	EXISTING
---	LEGEND-PROFILE	---	---	LEGEND-PROFILE	---	---

LOCATION APPROVED UNDERGROUND STRUCTURES

SUPV. U/G STRUCTURES COMMITTEE DATE

NOTE:
 LOCATION OF UNDERGROUND STRUCTURES AS SHOWN ARE BASED ON THE BEST INFORMATION AVAILABLE BUT NO GUARANTEE IS GIVEN THAT ALL EXISTING UTILITIES ARE SHOWN OR THAT THE GIVEN LOCATIONS ARE EXACT. CONFIRMATION OF EXISTENCE AND EXACT LOCATION OF ALL SERVICES MUST BE OBTAINED FROM THE INDIVIDUAL UTILITIES BEFORE PROCEEDING WITH CONSTRUCTION.

B.M. ELEV.	DESIGNED BY	CHECKED BY	DATE
	C.L.D.	W.B.	
	J.H.	C.L.D.	
1	ISSUED FOR TENDER	05.06.28	C.L.D.
NO.	REVISIONS	DATE	BY

Stantec Consulting Ltd.

905 Waverley Street, Winnipeg, Manitoba
 Tel 204-489-5900 Fax 204-453-9012

DESIGNED BY: C.L.D.
 CHECKED BY: W.B.

DRAWN BY: J.H.
 APPROVED BY: C.L.D.

HOR. SCALE: 1:250
 VERTICAL: 1:50

RELEASED FOR CONSTRUCTION: K. ZUREK
 DATE: 05.06.28

ENGINEER'S SEAL
 ORIGINAL SEALED BY: C.L. DYCK
 P. ENG. 05.06.28

CONSULTANT DRAWING NO.
CW-42-614

THE CITY OF WINNIPEG
 WATER AND WASTE DEPARTMENT
 ENGINEERING DIVISION

SIMCOE STREET
 2ND MH N OF ELLICE AV TO 1ST MH N OF ELLICE AV
 STA. 1+90 TO STA. 2+89
 2005 SEWER RENEWAL BY CIPP LINING

SHEET 5 OF 9
 CAD FILE DRAWING NUMBER: C004_Simco.dwg
 CITY DRAWING NUMBER: 05576

V:\112\0504\11208180 - 2005 City of Winnipeg - CIP - Design\Utility\0004_Simco.dwg
 2005-06-28 08:36 AM By: jhines