




B17

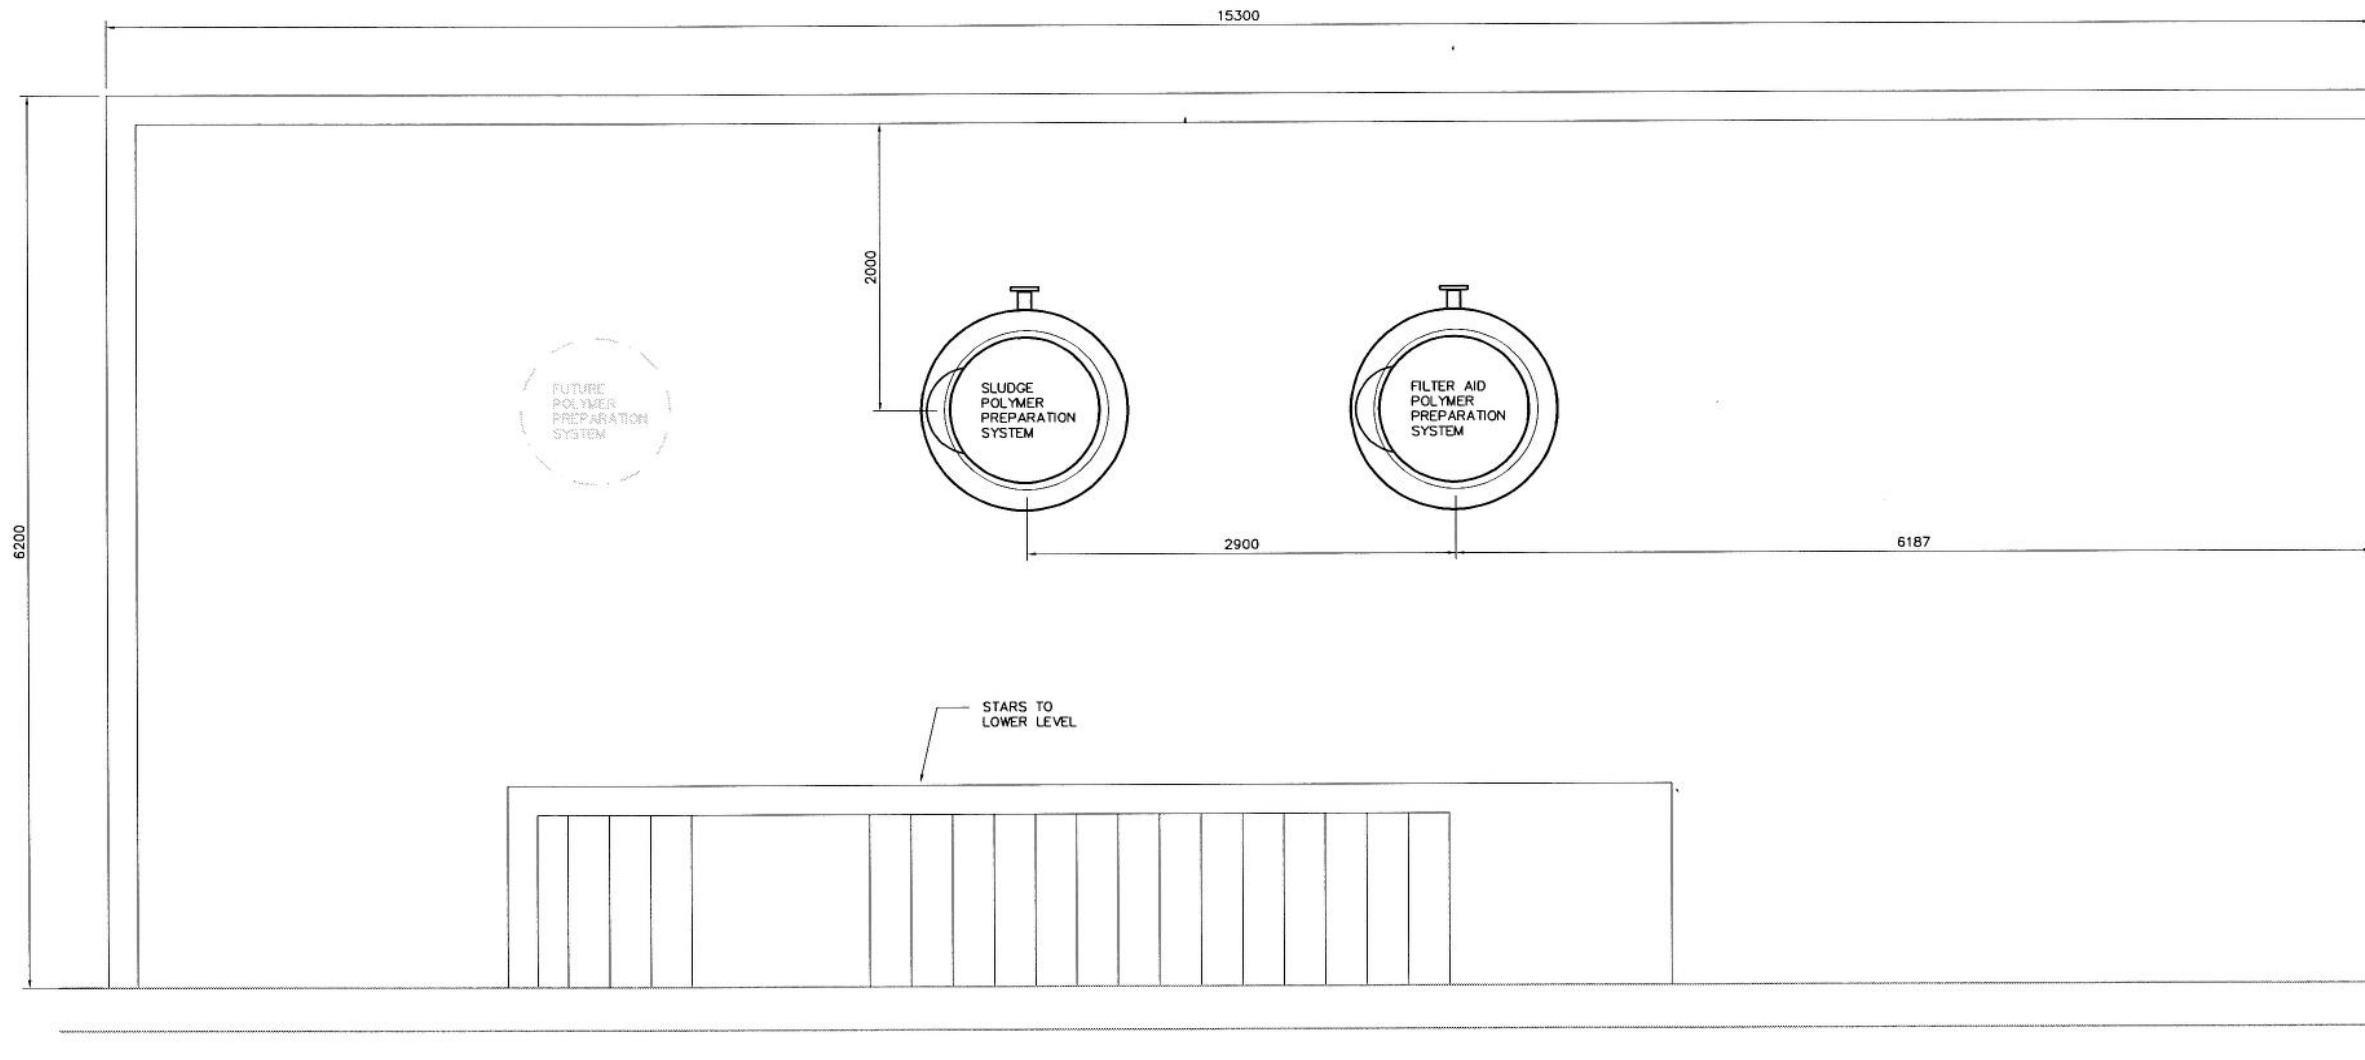

UPPER LEVEL PLAN



B.M. ELEV. <table border="1"> <tr><td> </td><td> </td><td> </td></tr> <tr><td> </td><td> </td><td> </td></tr> <tr><td> </td><td> </td><td> </td></tr> <tr><td> </td><td> </td><td> </td></tr> </table>														DESIGNED BY: KS CHECKED BY: NW	ENGINEER'S SEAL PRELIMINARY NOT FOR CONSTRUCTION		WATER TREATMENT PLANT CHEMICAL FEED SYSTEMS SUPPLY OF POLYMER FEED EQUIPMENT	CITY FILE NUMBER SHEET OF CITY DRAWING NUMBER
DRAWN BY: KWM APPROVED BY:	SCALE: 1:25 RELEASED FOR CONSTRUCTION BY:																	
B ISSUED FOR CLIENT REVIEW 05/07/29 KS A ISSUED FOR CLIENT REVIEW 05/06/30 YFS	CONSULTANT DRAWING NO. WC-M0121																	
NO. REVISIONS DATE BY	DATE 2005/05/02 DATE																	