



DECK LAYOUT
N.T.S.

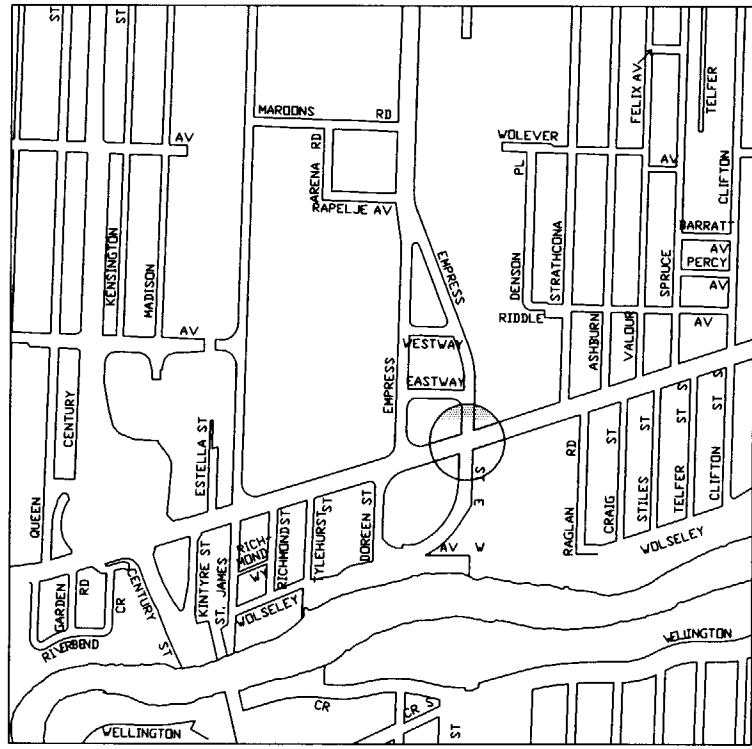

LOCATION PLAN

NOTES:
1. APPROXIMATE QUANTITY TO REPLACE = 220 sqm

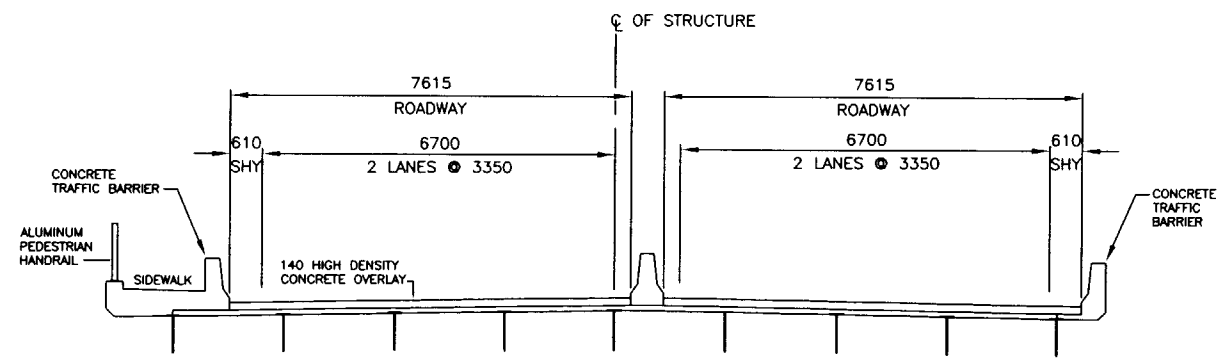

TYPICAL CROSS SECTION
N.T.S.

| | | | | | | | |
|---------------|-------------|--------|--|------|--|---|---|
| B.M. ELEV. | DESIGNED BY | M.R.T. | | | THE CITY OF WINNIPEG PUBLIC WORKS DEPARTMENT ENGINEERING DIVISION | SHEET 1 OF 2 | |
| | DRAWN BY | M.R.T. | | | | | |
| | CHECKED BY | B.A.N. | | | | | |
| | APPROVED BY | B.A.N. | | | | | |
| NO. REVISIONS | DATE | BY | AUTHORIZED BY B. A. NEIRNICK BRIDGE PLANNING & OPERATIONS ENGINEER | DATE | BID OPPORTUNITY NO.: 458 - 2005 | EMPRESS STREET OVERPASS OVER PORTAGE AVENUE CONCRETE BRIDGE DECK SURFACE SEALING PLAN & SECTION | HOR. SCALE: N.T.S. VERTICAL: N.T.S. CITY DRAWING NUMBER B100-05-01 |