




**DECK REPAIR DETAILS**  
N.T.S.

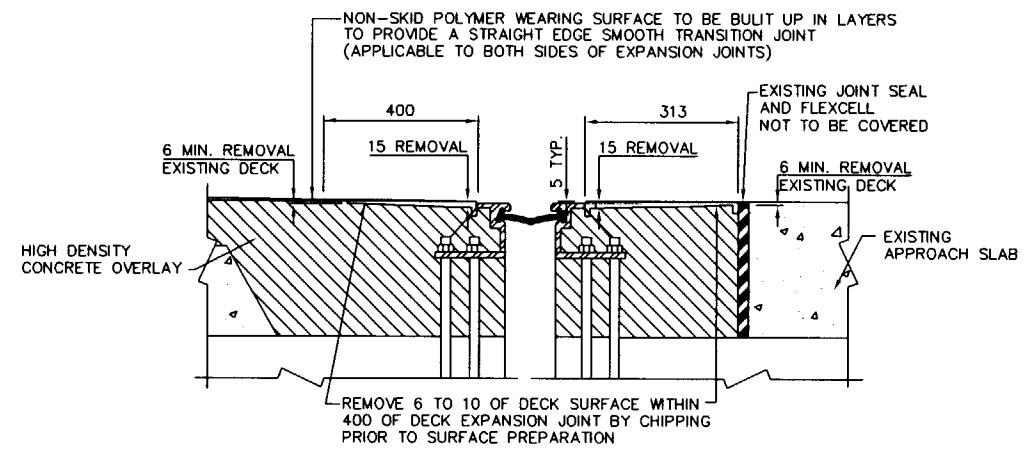



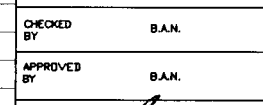
**EXPANSION JOINT (TYPICAL)**  
N.T.S.

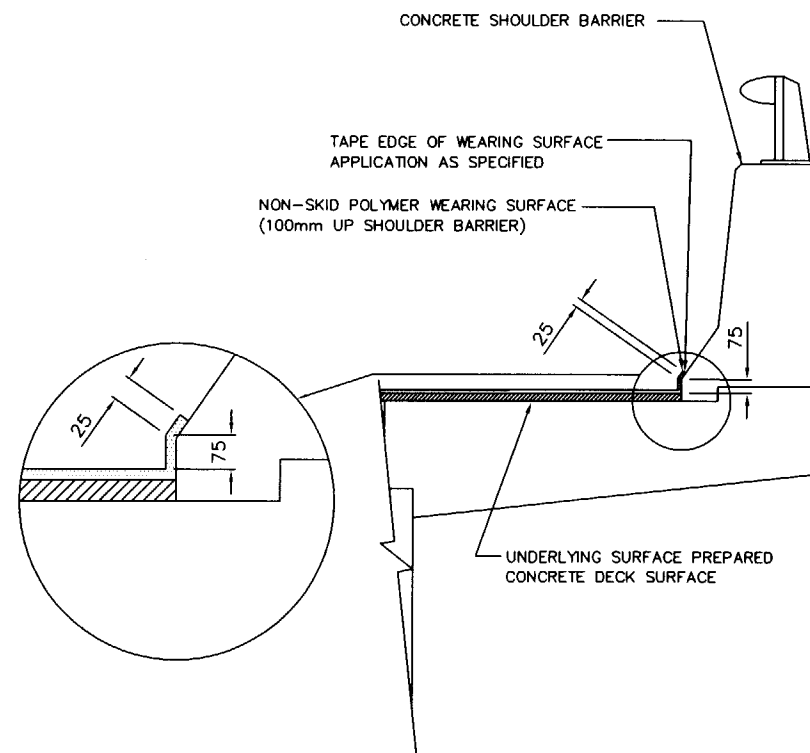

**TRAFFIC BARRIER DETAIL (TYPICAL)**  
N.T.S.

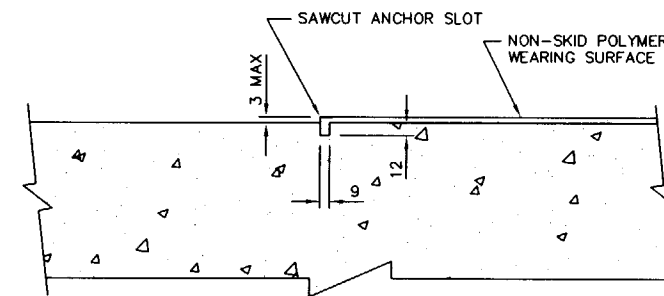

**TYPICAL ANCHOR DETAIL**  
N.T.S.

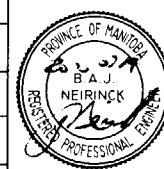B.M. ELEV.          NO. REVISIONS      DATE	DESIGNED BY	M.R.T.	ENGINEER'S SEAL  	 <b>THE CITY OF WINNIPEG</b> PUBLIC WORKS DEPARTMENT ENGINEERING DIVISION	SHEET 2 OF 2  HOR. SCALE: N.T.S. VERTICAL: N.T.S.  CITY DRAWING NUMBER 0118-05-02
	DRAWN BY	M.R.T.			
	CHECKED BY	B.A.N.			
	APPROVED BY	B.A.N.			
	AUTHORIZED BY	DATE			
	 B.A. NEIRINK BRIDGE PLANNING & OPERATIONS ENGINEER	BID OPPORTUNITY NO.: 458 - 2005	TCH #1 BRIDGE OVER SEINE RIVER CONCRETE BRIDGE DECK SURFACE SEALING  WEARING SURFACE DETAILS		